


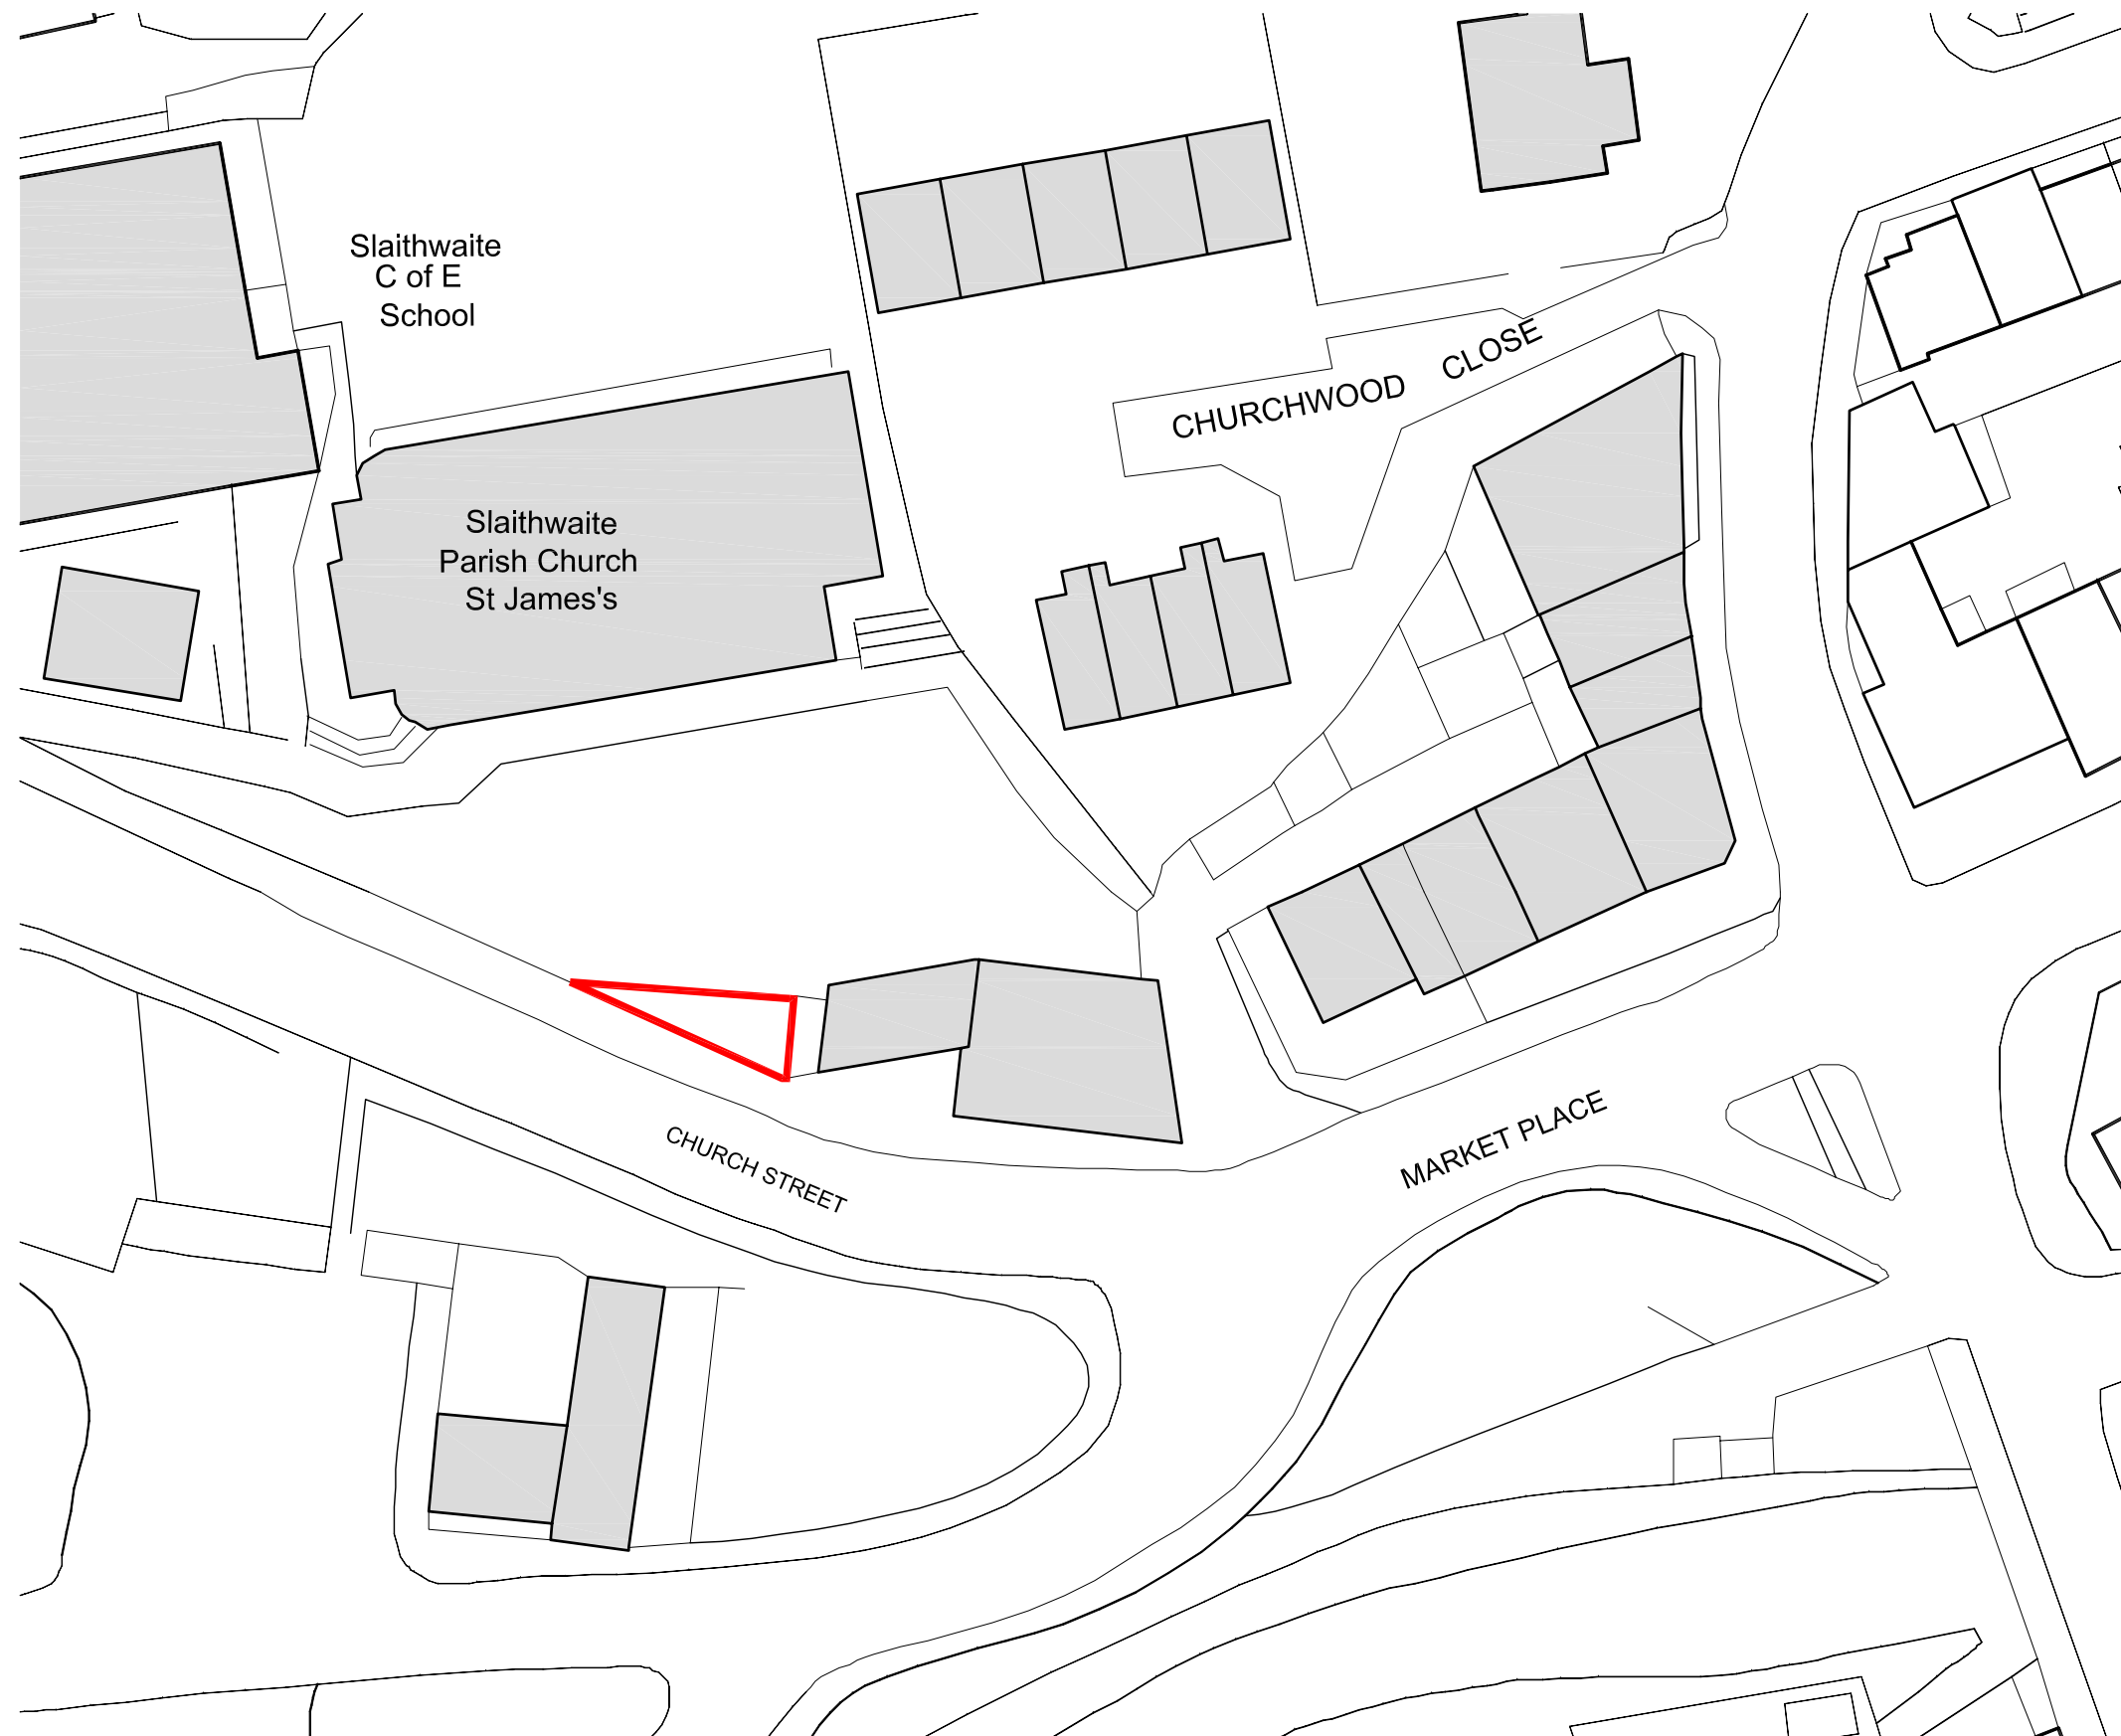

LOCATION PLAN 1:1000


All site dimensions shall be verified by the contractor on site prior to work commencing

Do not scale from this drawing
Only work to written dimensions

This drawing is the property of Ellis Healey Architects and copyright is reserved by them. The drawing is not to be copied or disclosed by or to any unauthorised persons without the prior written consent of Ellis Healey Architects.

NOTES

**SITE SUBJECT TO
TOPOGAPHICAL
SURVEY.**

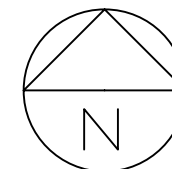

ellis healey
architects

PLANNING

PROJECT: PROPOSED DEVELOPMENT
CHURCH STREET
SLAITHWAITE

TITLE: LOCATION PLAN

DRAWING NO: 1315 - PL - 1000

BY/CHECKED: DPE DATE: JULY 2013

SCALE @A3: 1:100

Round Foundry Media Centre, Foundry Street, Leeds, LS11 5GP
Tel: 0113 3943355 Email: info@healey-voordans.com