

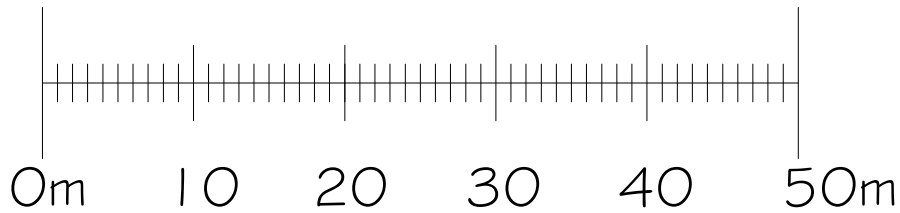


Block Plan (1:500 @ A3)

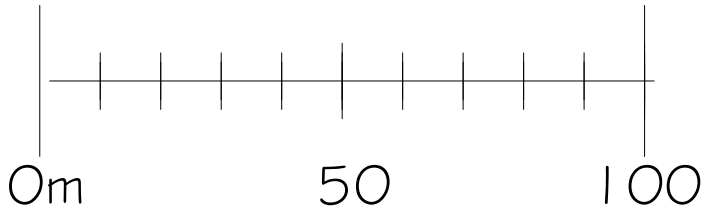

Location Plan (1:1250 @ A3)

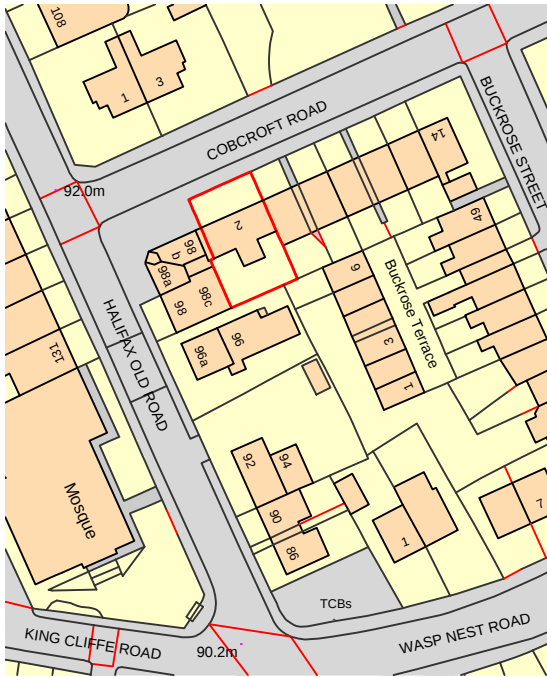

- This drawing is for Planning Application purposes only
- All critical dimensions to be verified on site.
- Any discrepancies are to be notified to pod LLP immediately.
- This document is copyright of pod LLP.
- To be read in conjunction with written window specification and details.

Site Location Plan
Scale 1:500 & 1:1250 @ A-3

Ref: 1705-PA-CR-OS

2 and 2a Cobcroft Road
Fartown
Huddersfield
HD2 2RU

Client: Anglian Windows

Drawn by: JS
Date: June 2017

pod LLP
Unit 313
Metal Box Factory
30 Great Guildford Street
London
SE1 0HS

Mob: 07921 295 751
Email: jshields@podpartnership.com
Web: www.podpartnership.com

