



EXISTING SIDE ELEVATION

EXISTING REAR ELEVATION


EXISTING SIDE ELEVATION

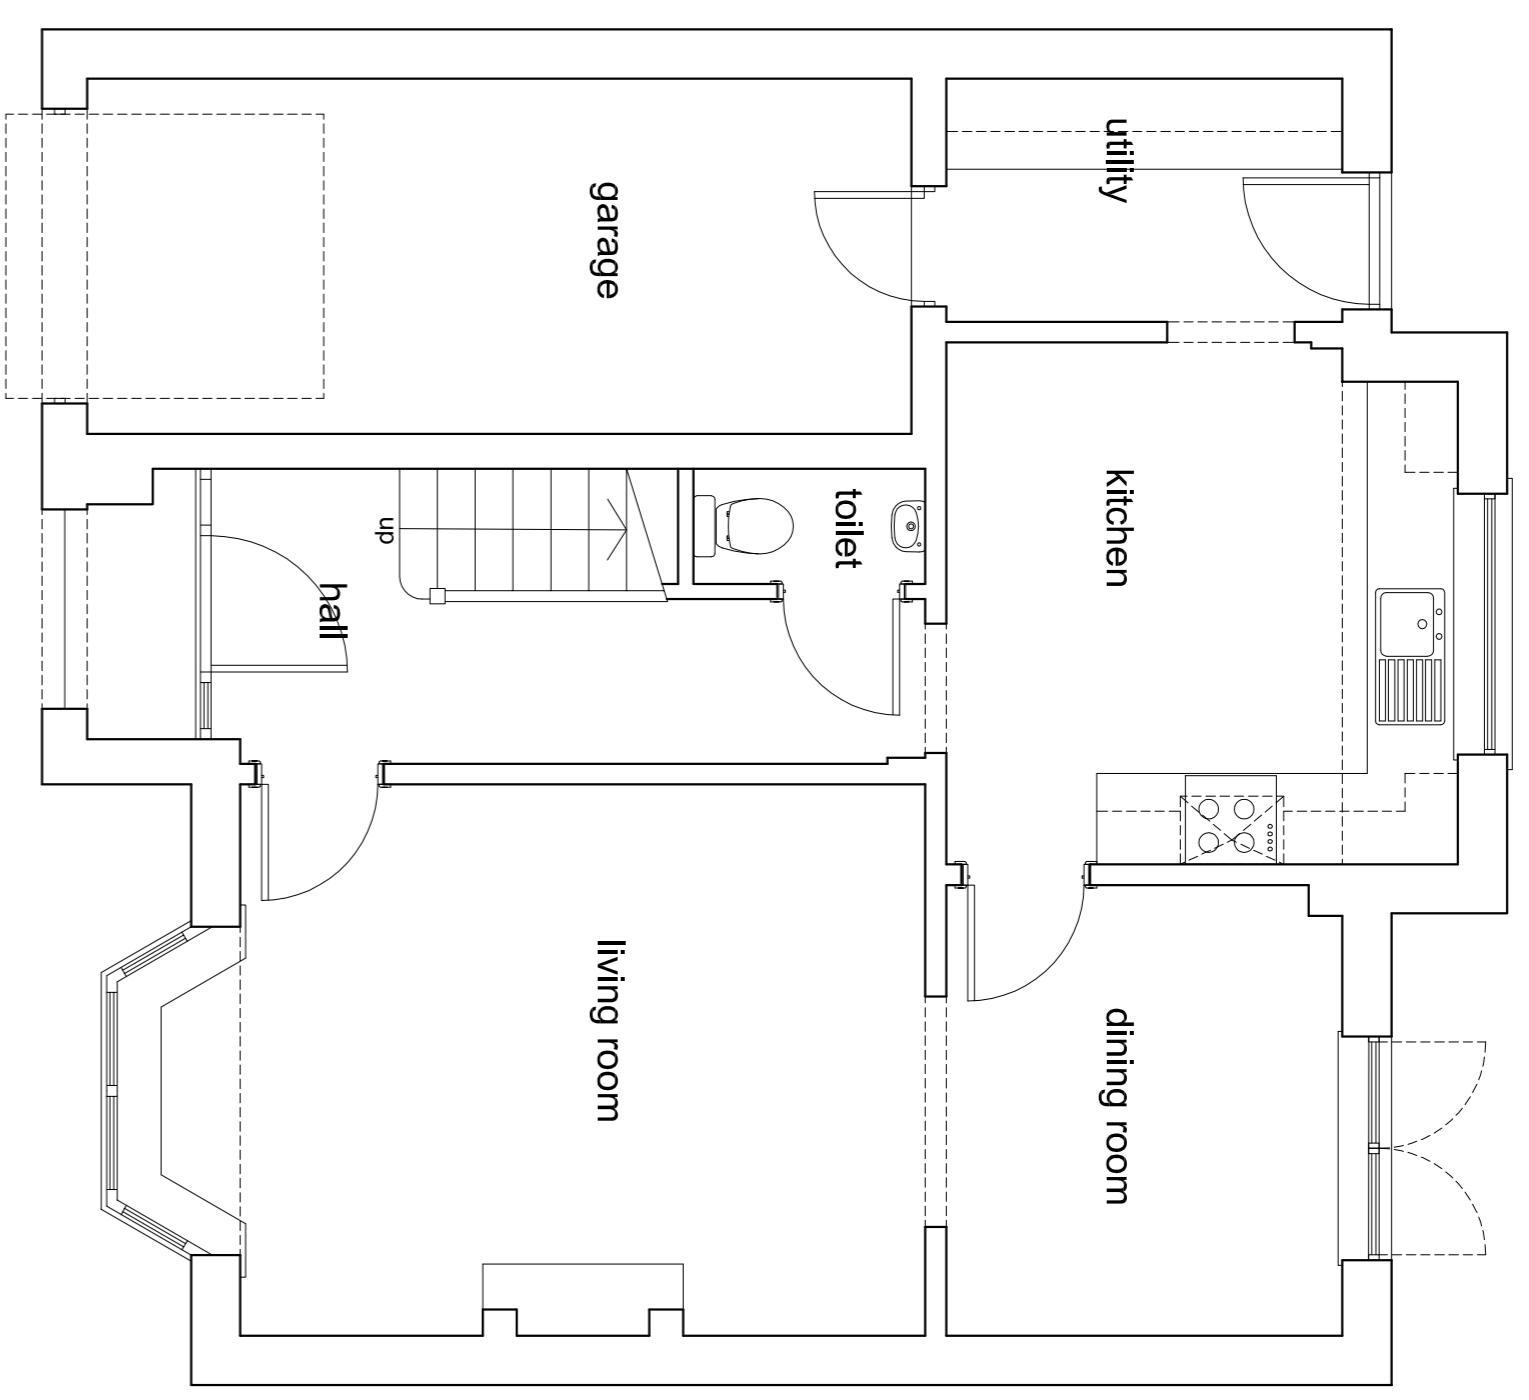


EXISTING PLAN

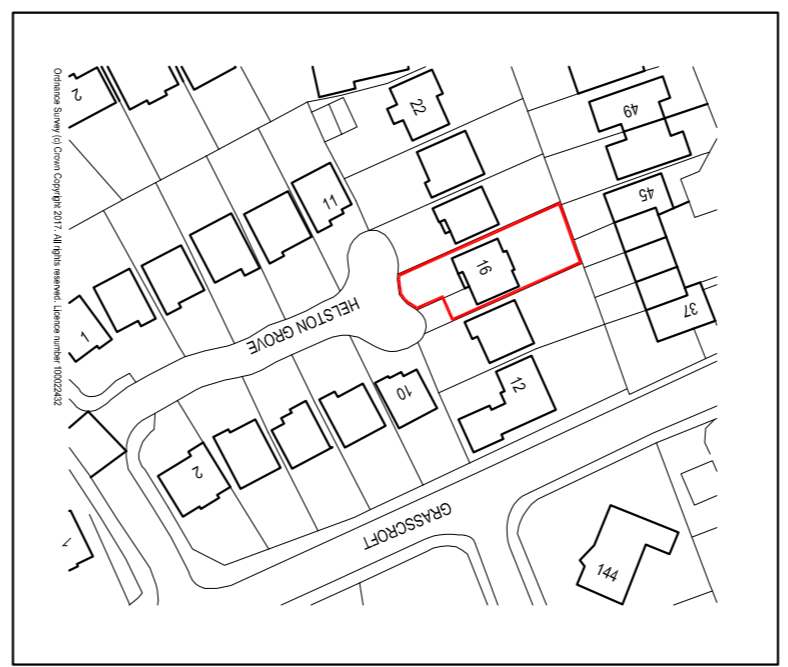


SITE LOCATION PLAN @ 1:1250

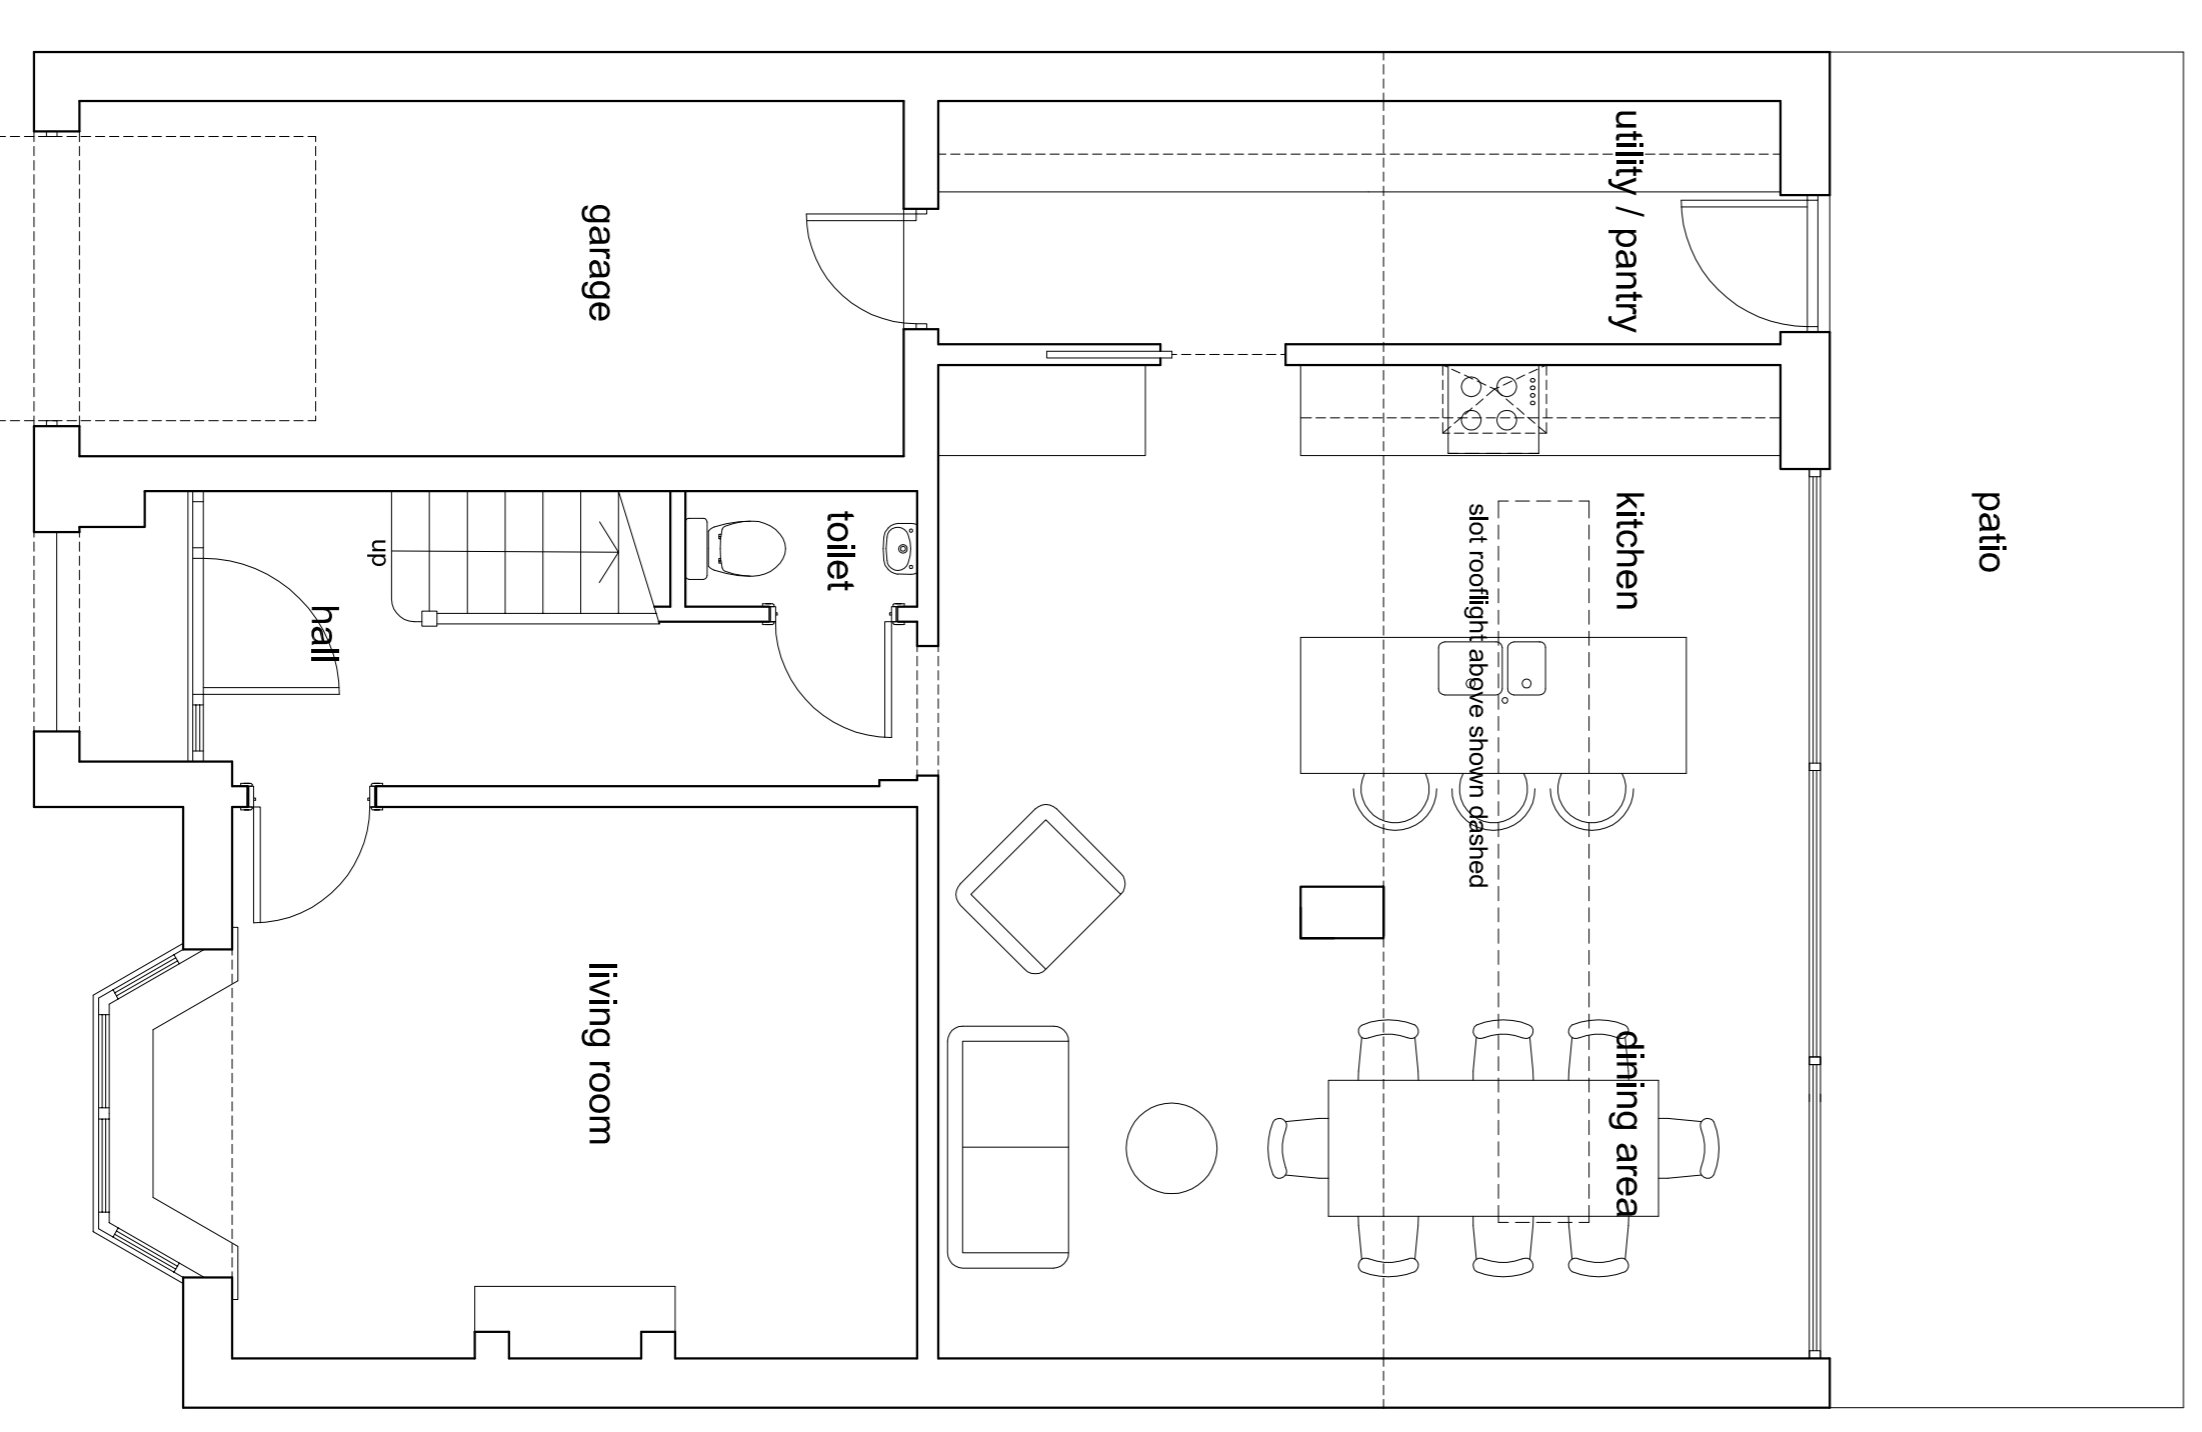


PROPOSED PLAN

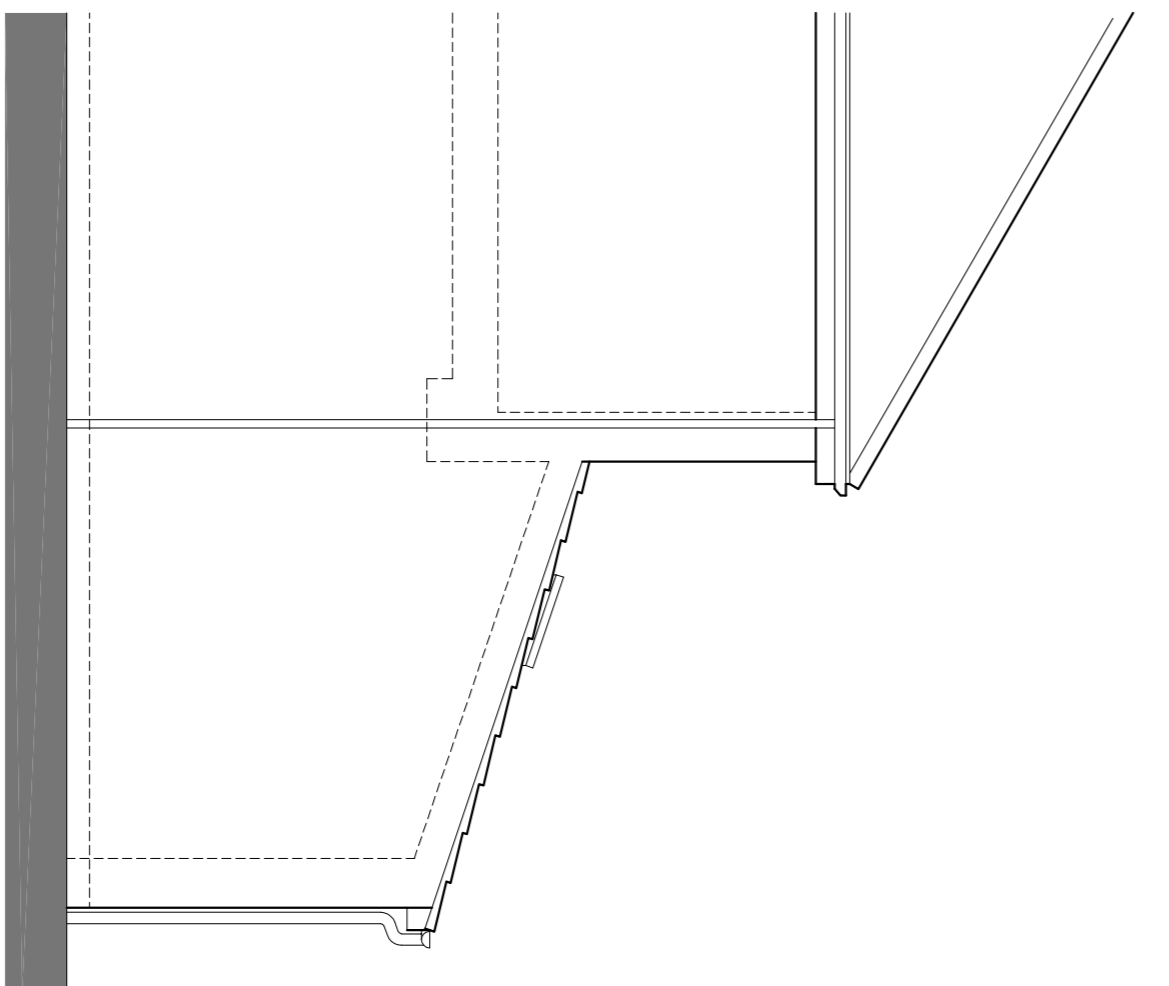

PROPOSED SIDE ELEVATION

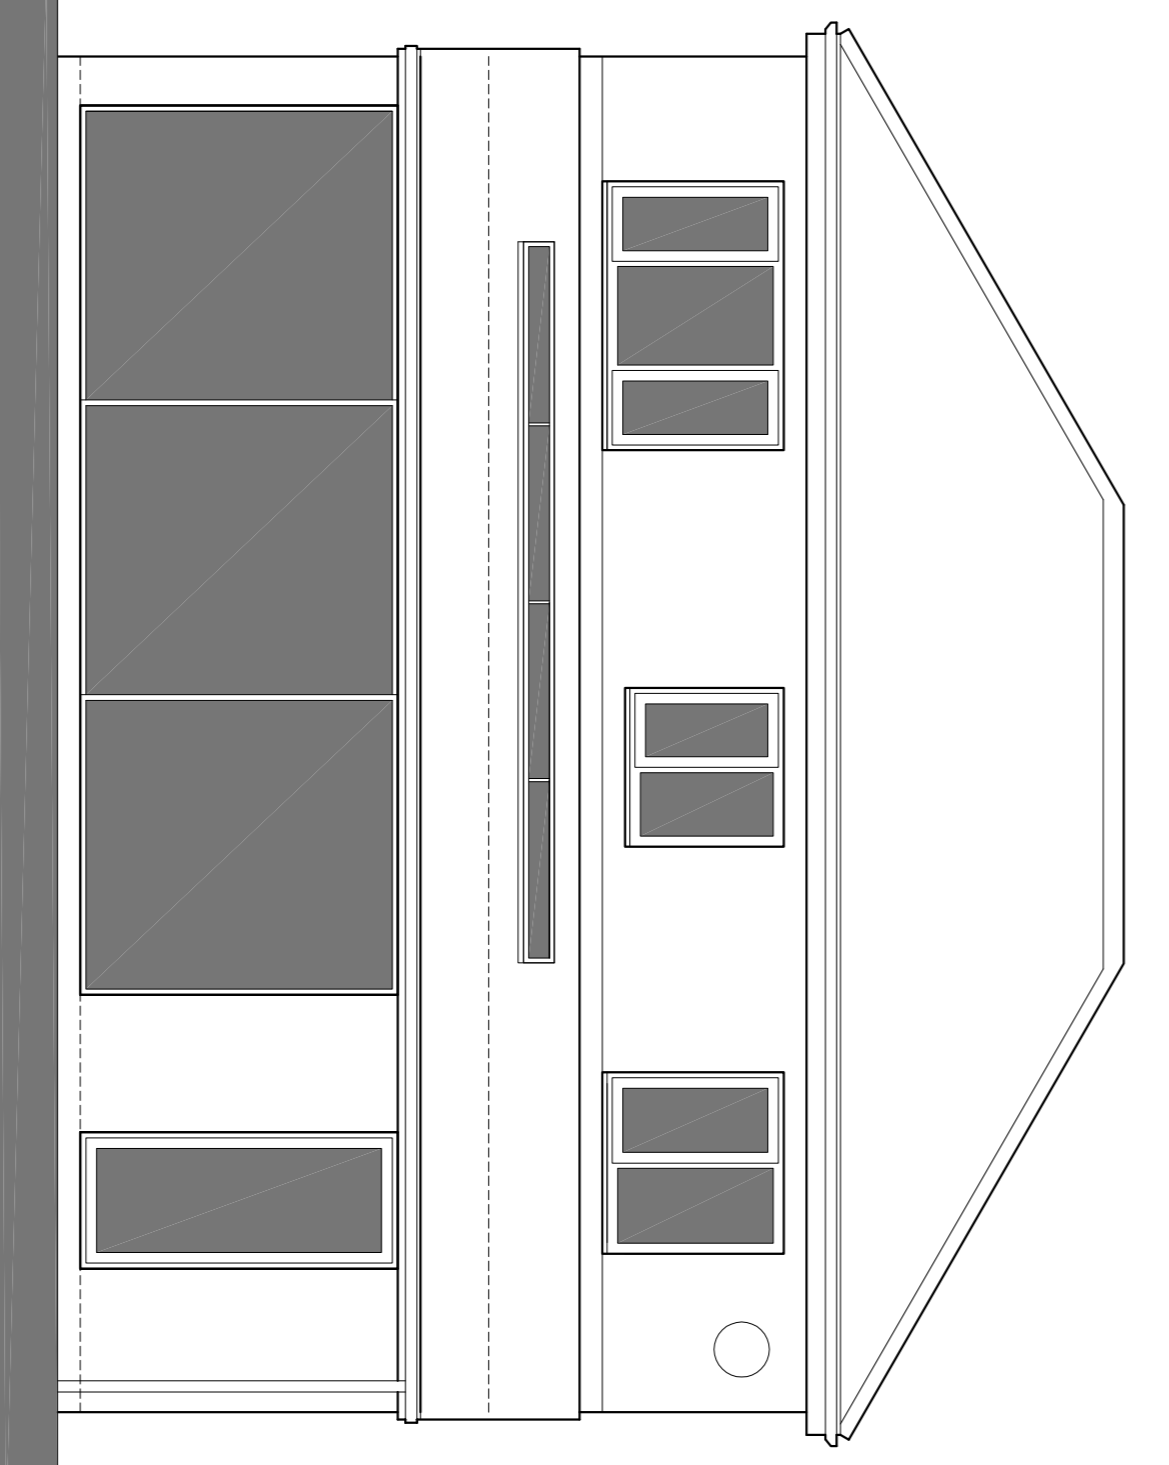

PROPOSED REAR ELEVATION

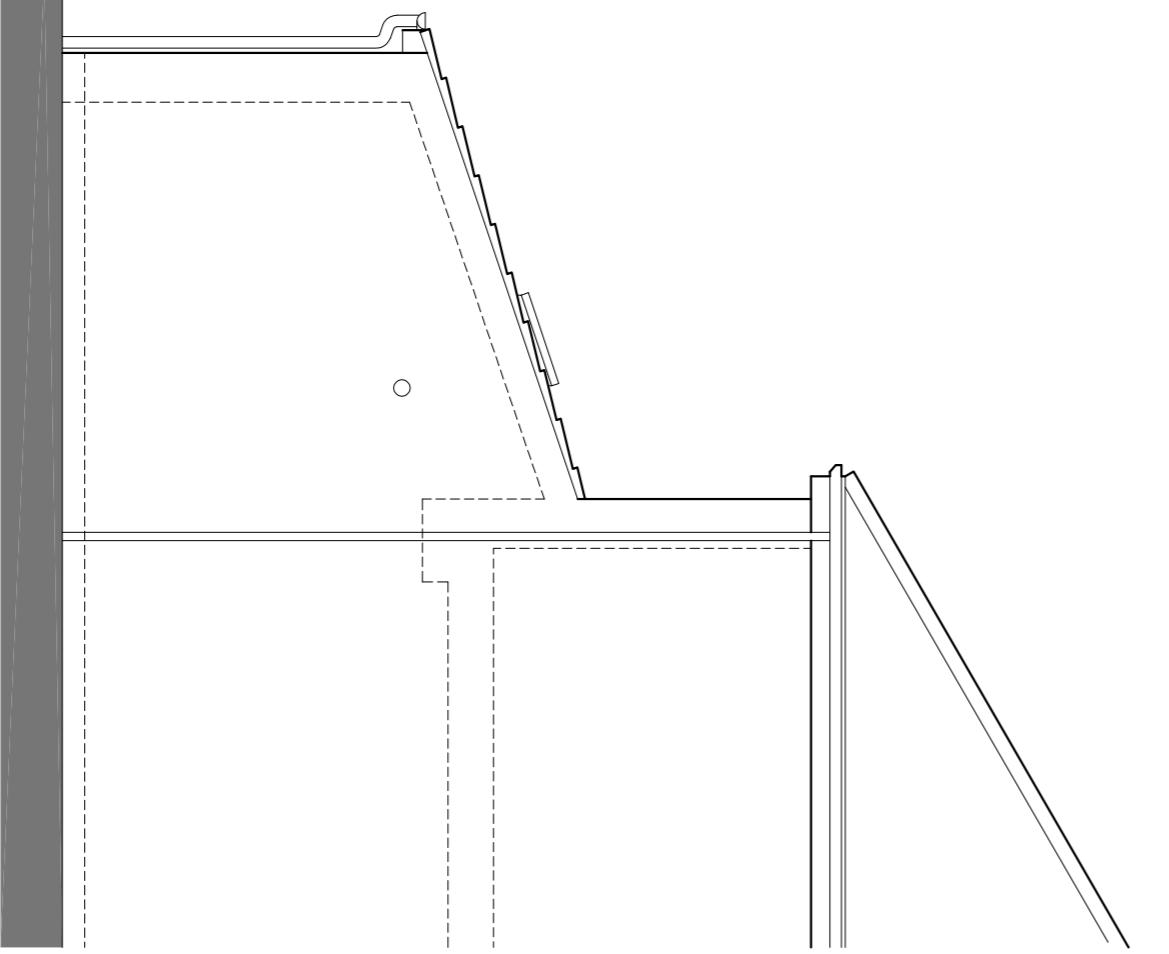

PROPOSED SIDE ELEVATION

PLANNING APPLICATION



The Studio
 Electrical & Fluid
 HD2/218
 T: 01481 841452
 E: info@spacestudio.com
 W: www.spacestudio.com

Mr and Mrs Lodge
 16 Single Street Extension
 16 Hailston Grove
 H09 6GL
 Planning and Proposed
 Plans and Elevations