



Screen Wall W1

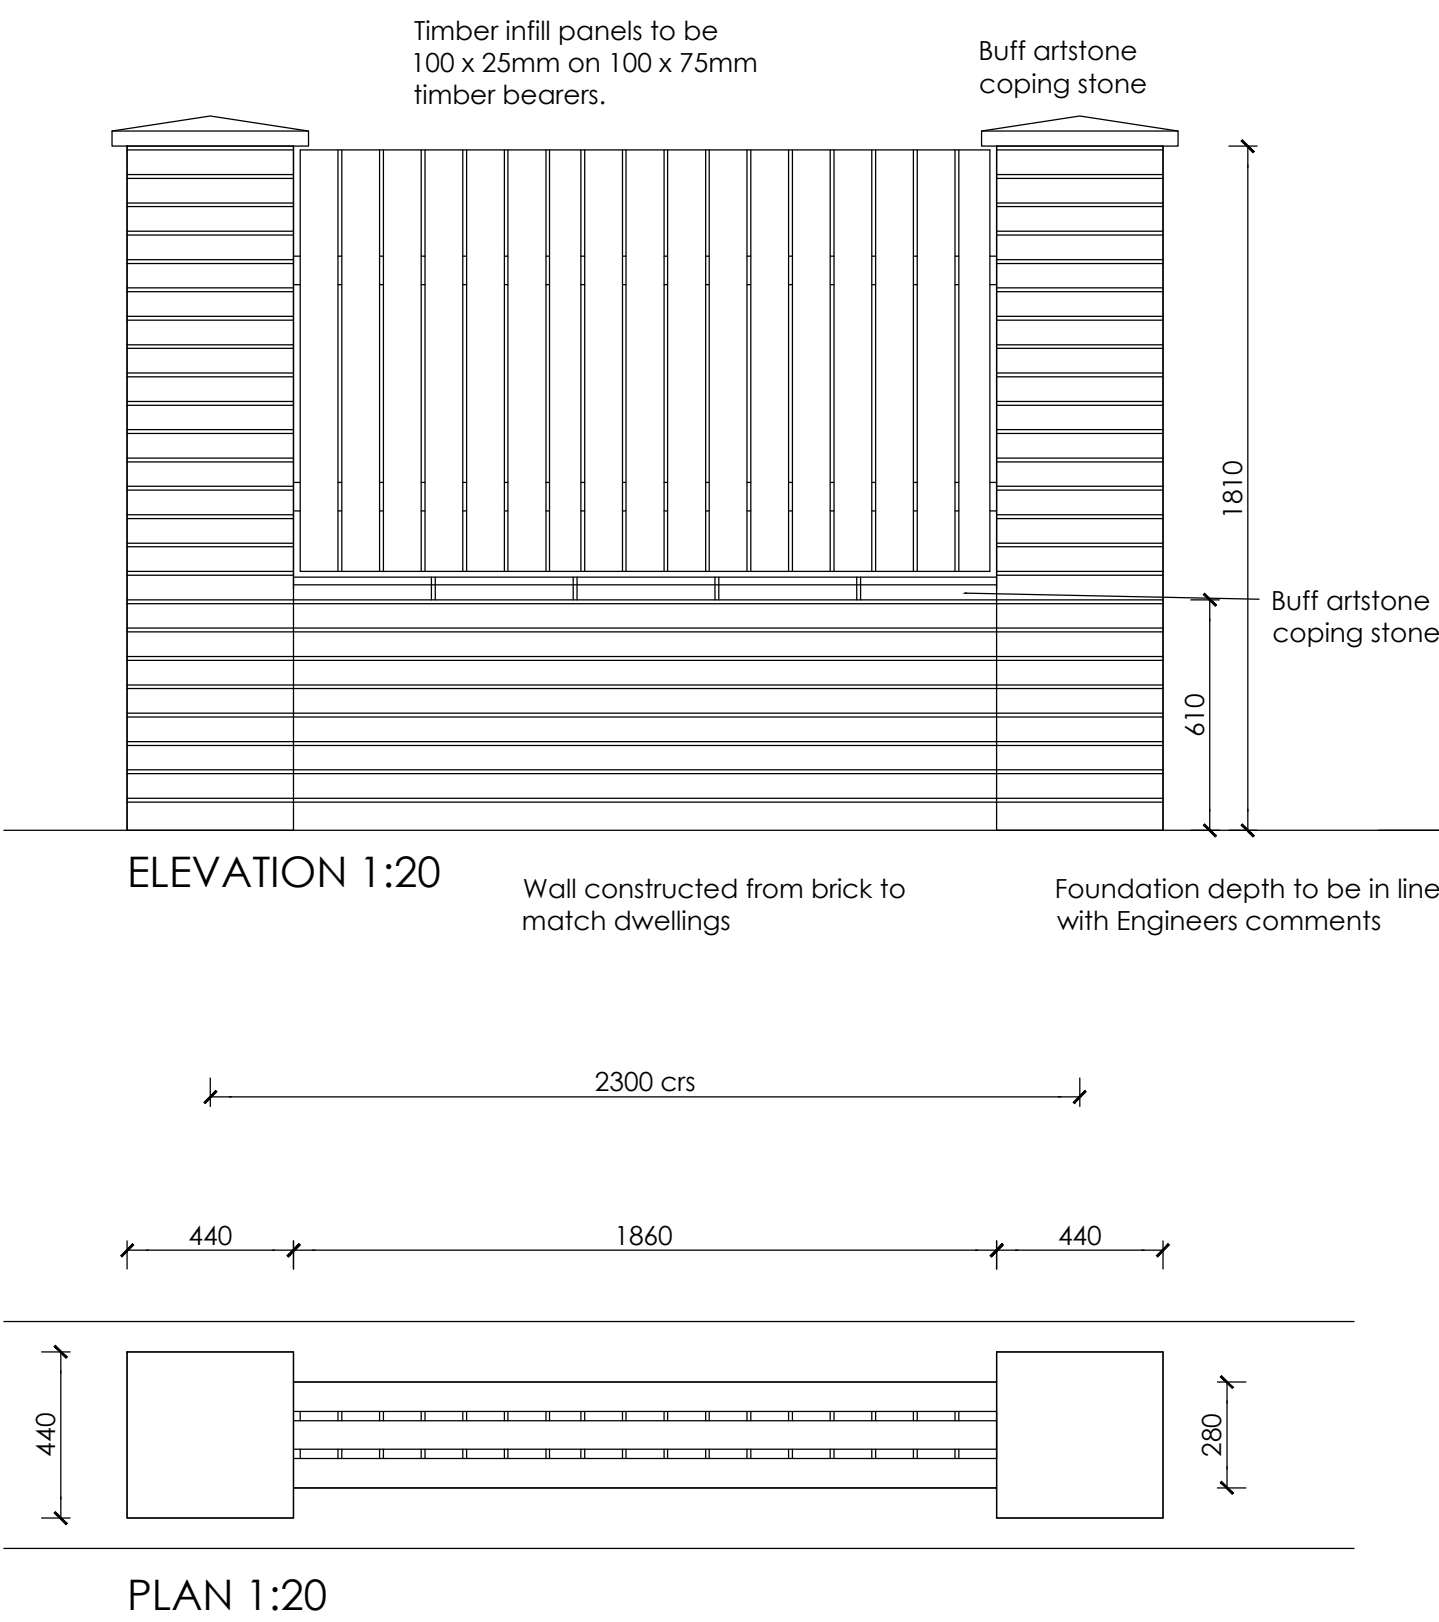


Screen Wall W2

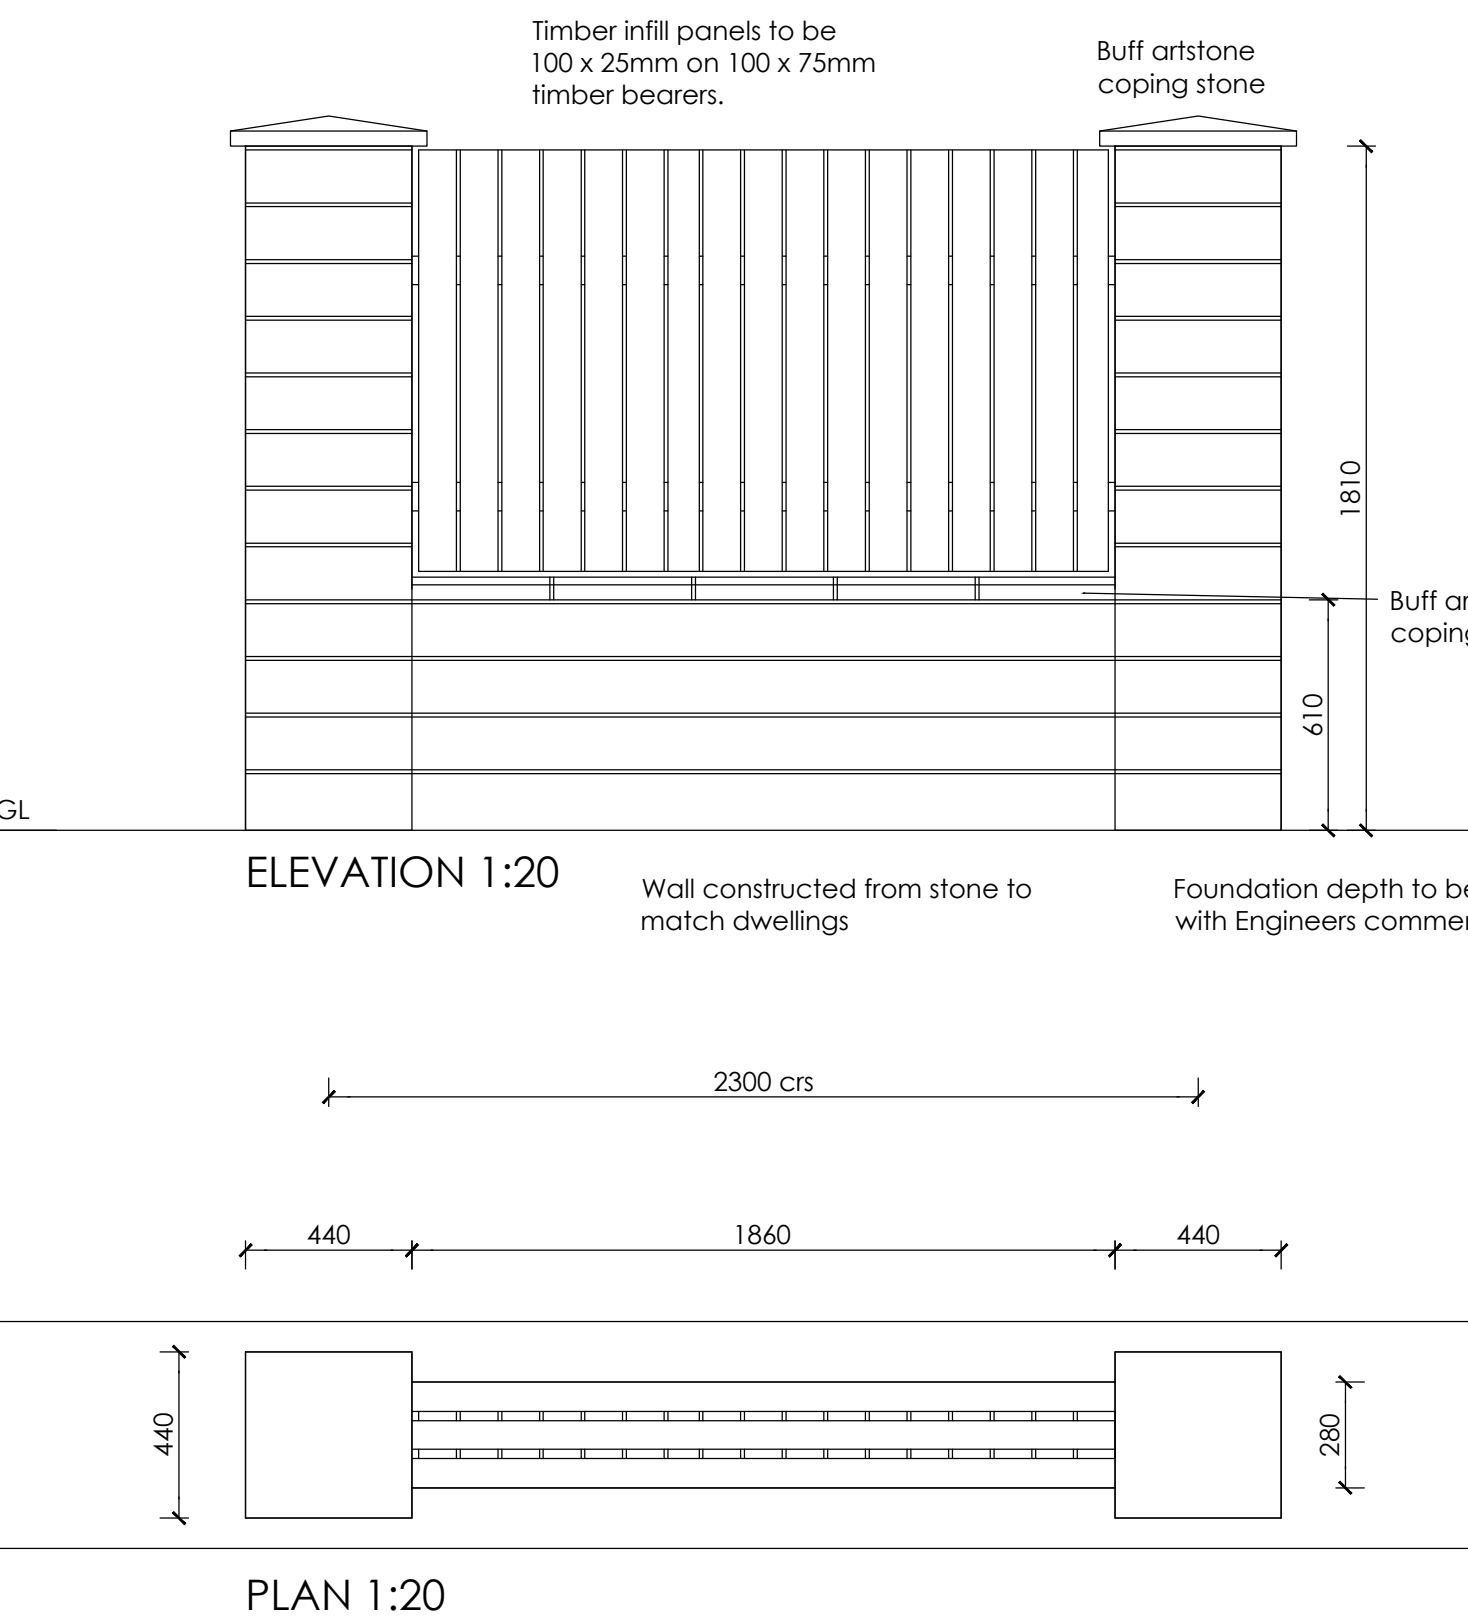


Fence type F1

All timbers to be Tanalised sawn softwood.


part plan

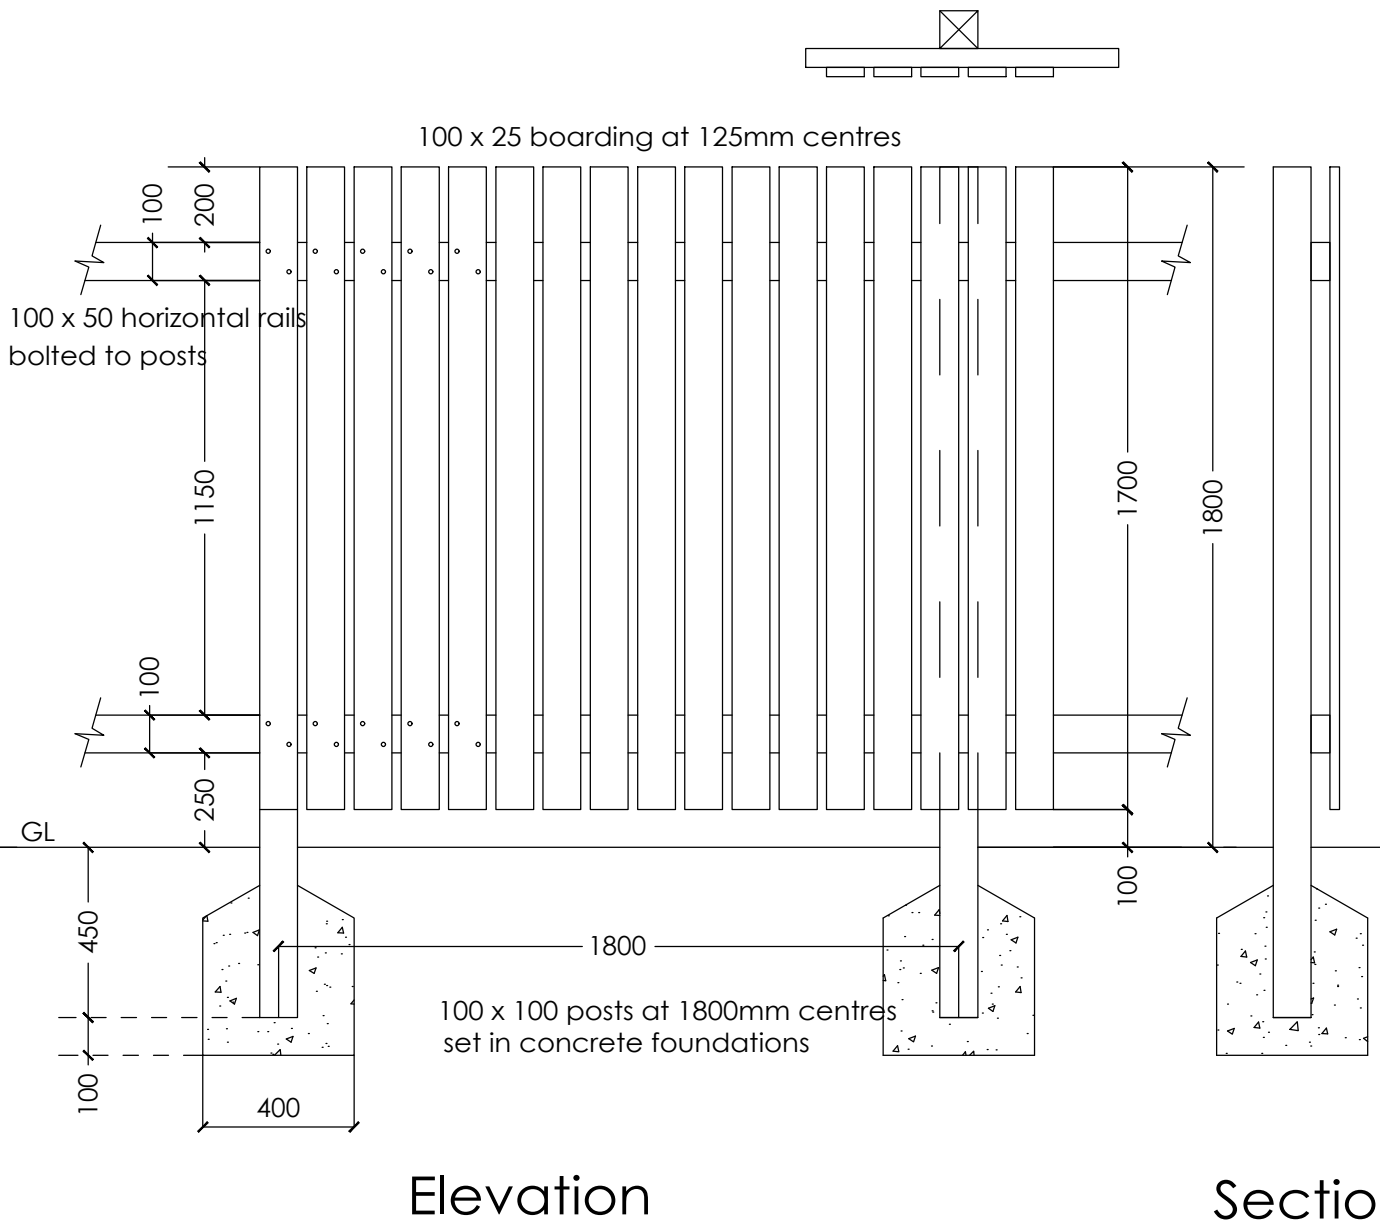

Dwarf Wall W3

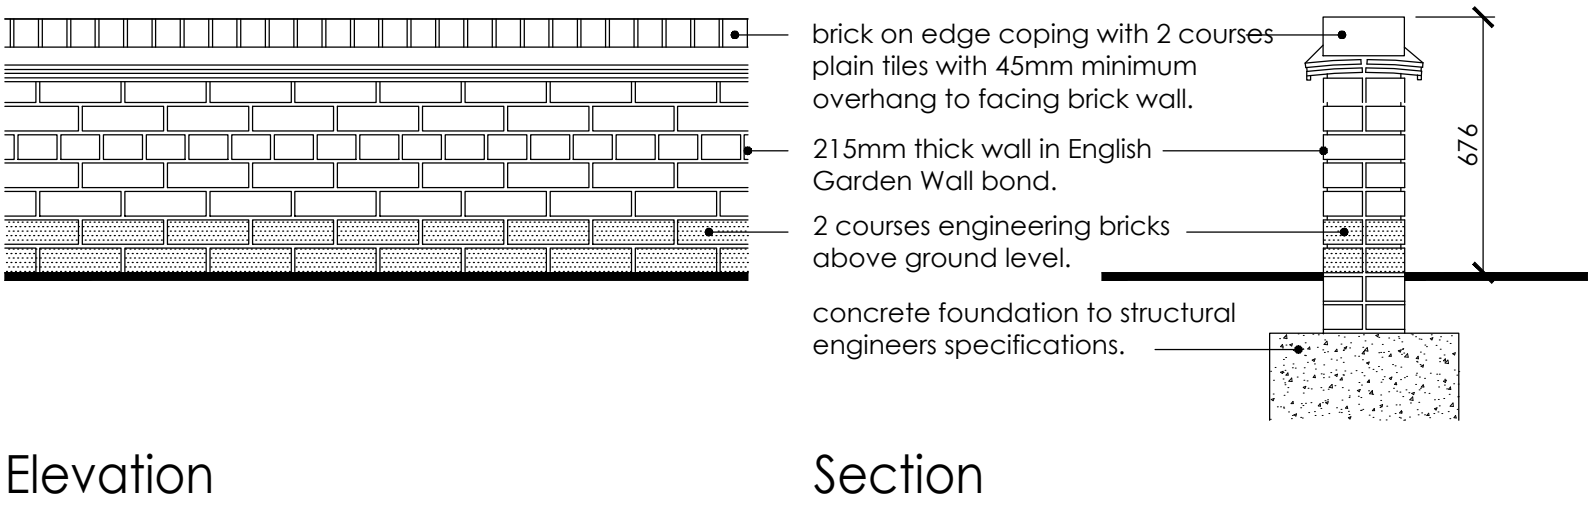

Railing type R1

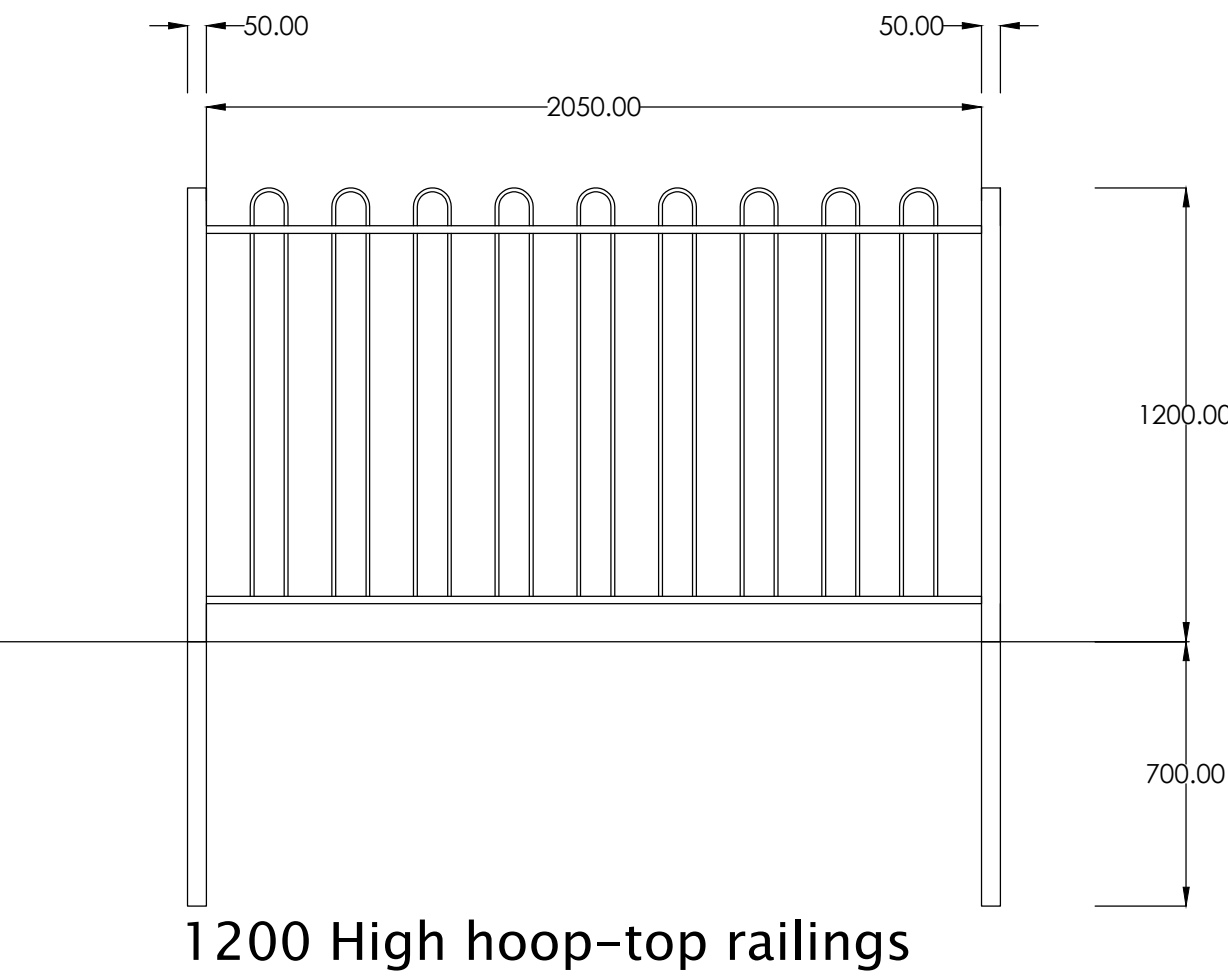

- Railings to be galvanised & polyester powder coated black
- Footings to be set in concrete to manufacturers specification

Refer to drawing FL-EW-01 for feature entrance wall

K	01.09.18	Layout updated
J	01.08.18	Layout updated
I	02.07.18	Layout updated
H	30.04.18	Plots 77 - 79 revised
G	13.03.18	Estate railings replaced with bow top railings
F	06.02.18	Layout updated
E	06.12.17	Plot 4 revised
D	06.11.17	Layout updated
C	05.10.17	Layout updated
B	08.08.17	Layout updated
A	21.07.17	Layout updated

Development :	Barnsley Road
Location:	Flockton
Marketing Name:	
Drawing Title:	Boundary Treatment
Drawing Number:	FL-BT / 01
Revision:	K
Scale @ A1:	1:500
Drawn By:	KL
Date Started:	Nov 2016

Space to live.

David Wilson Homes

Vico Court, Ring Road, Lower Wortley, Leeds, LS12 6AN
Tel: 0113 279 0099 Fax: 0113 279 0038

