



The Contractor is responsible for checking dimensions and any discrepancy to be verified with the Architects before proceeding.
Figured dimensions to be worked to only.
DO NOT SCALE

PROPOSED PLOT 16 LAYOUT Scale 1:200

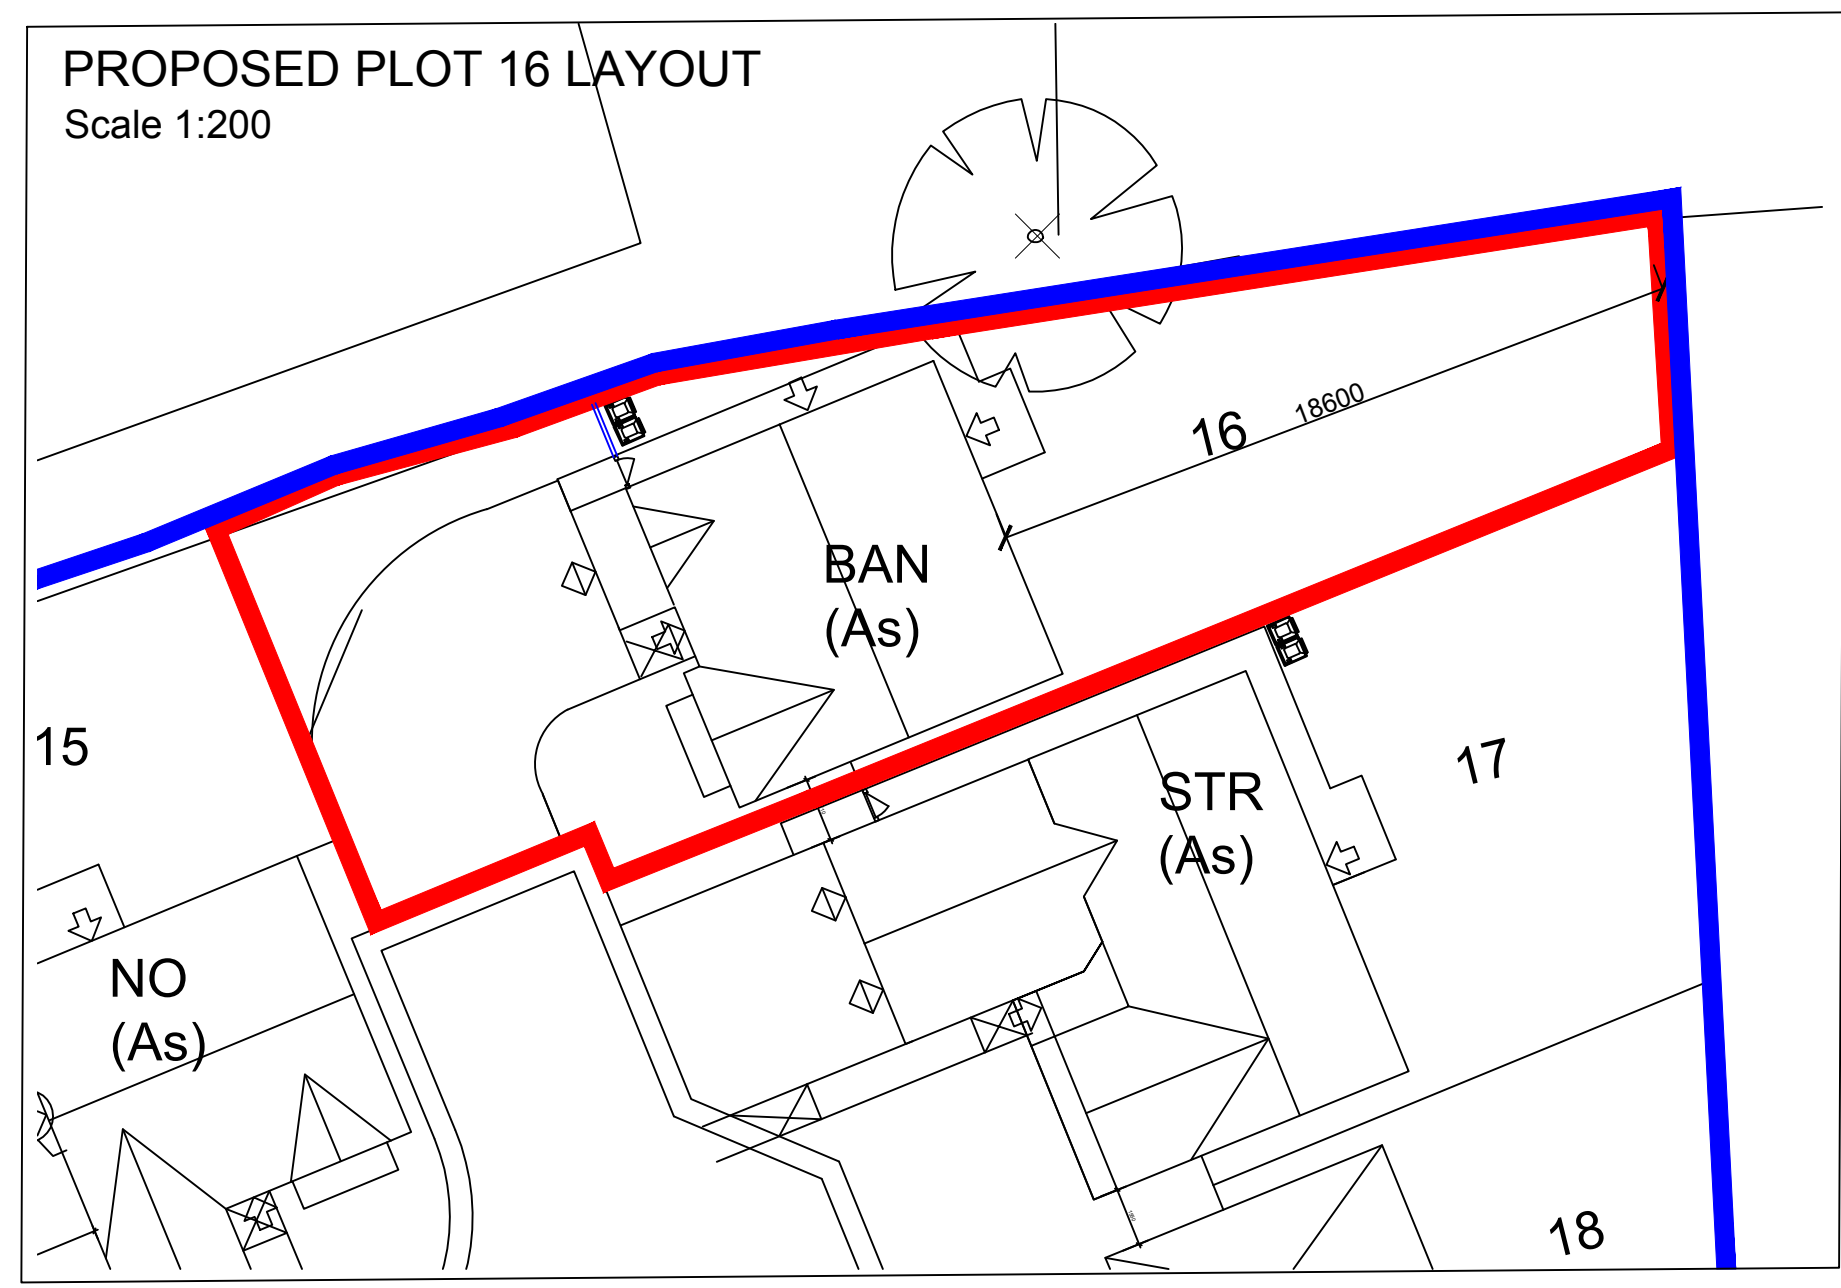

Location Plan
Scale 1:1250

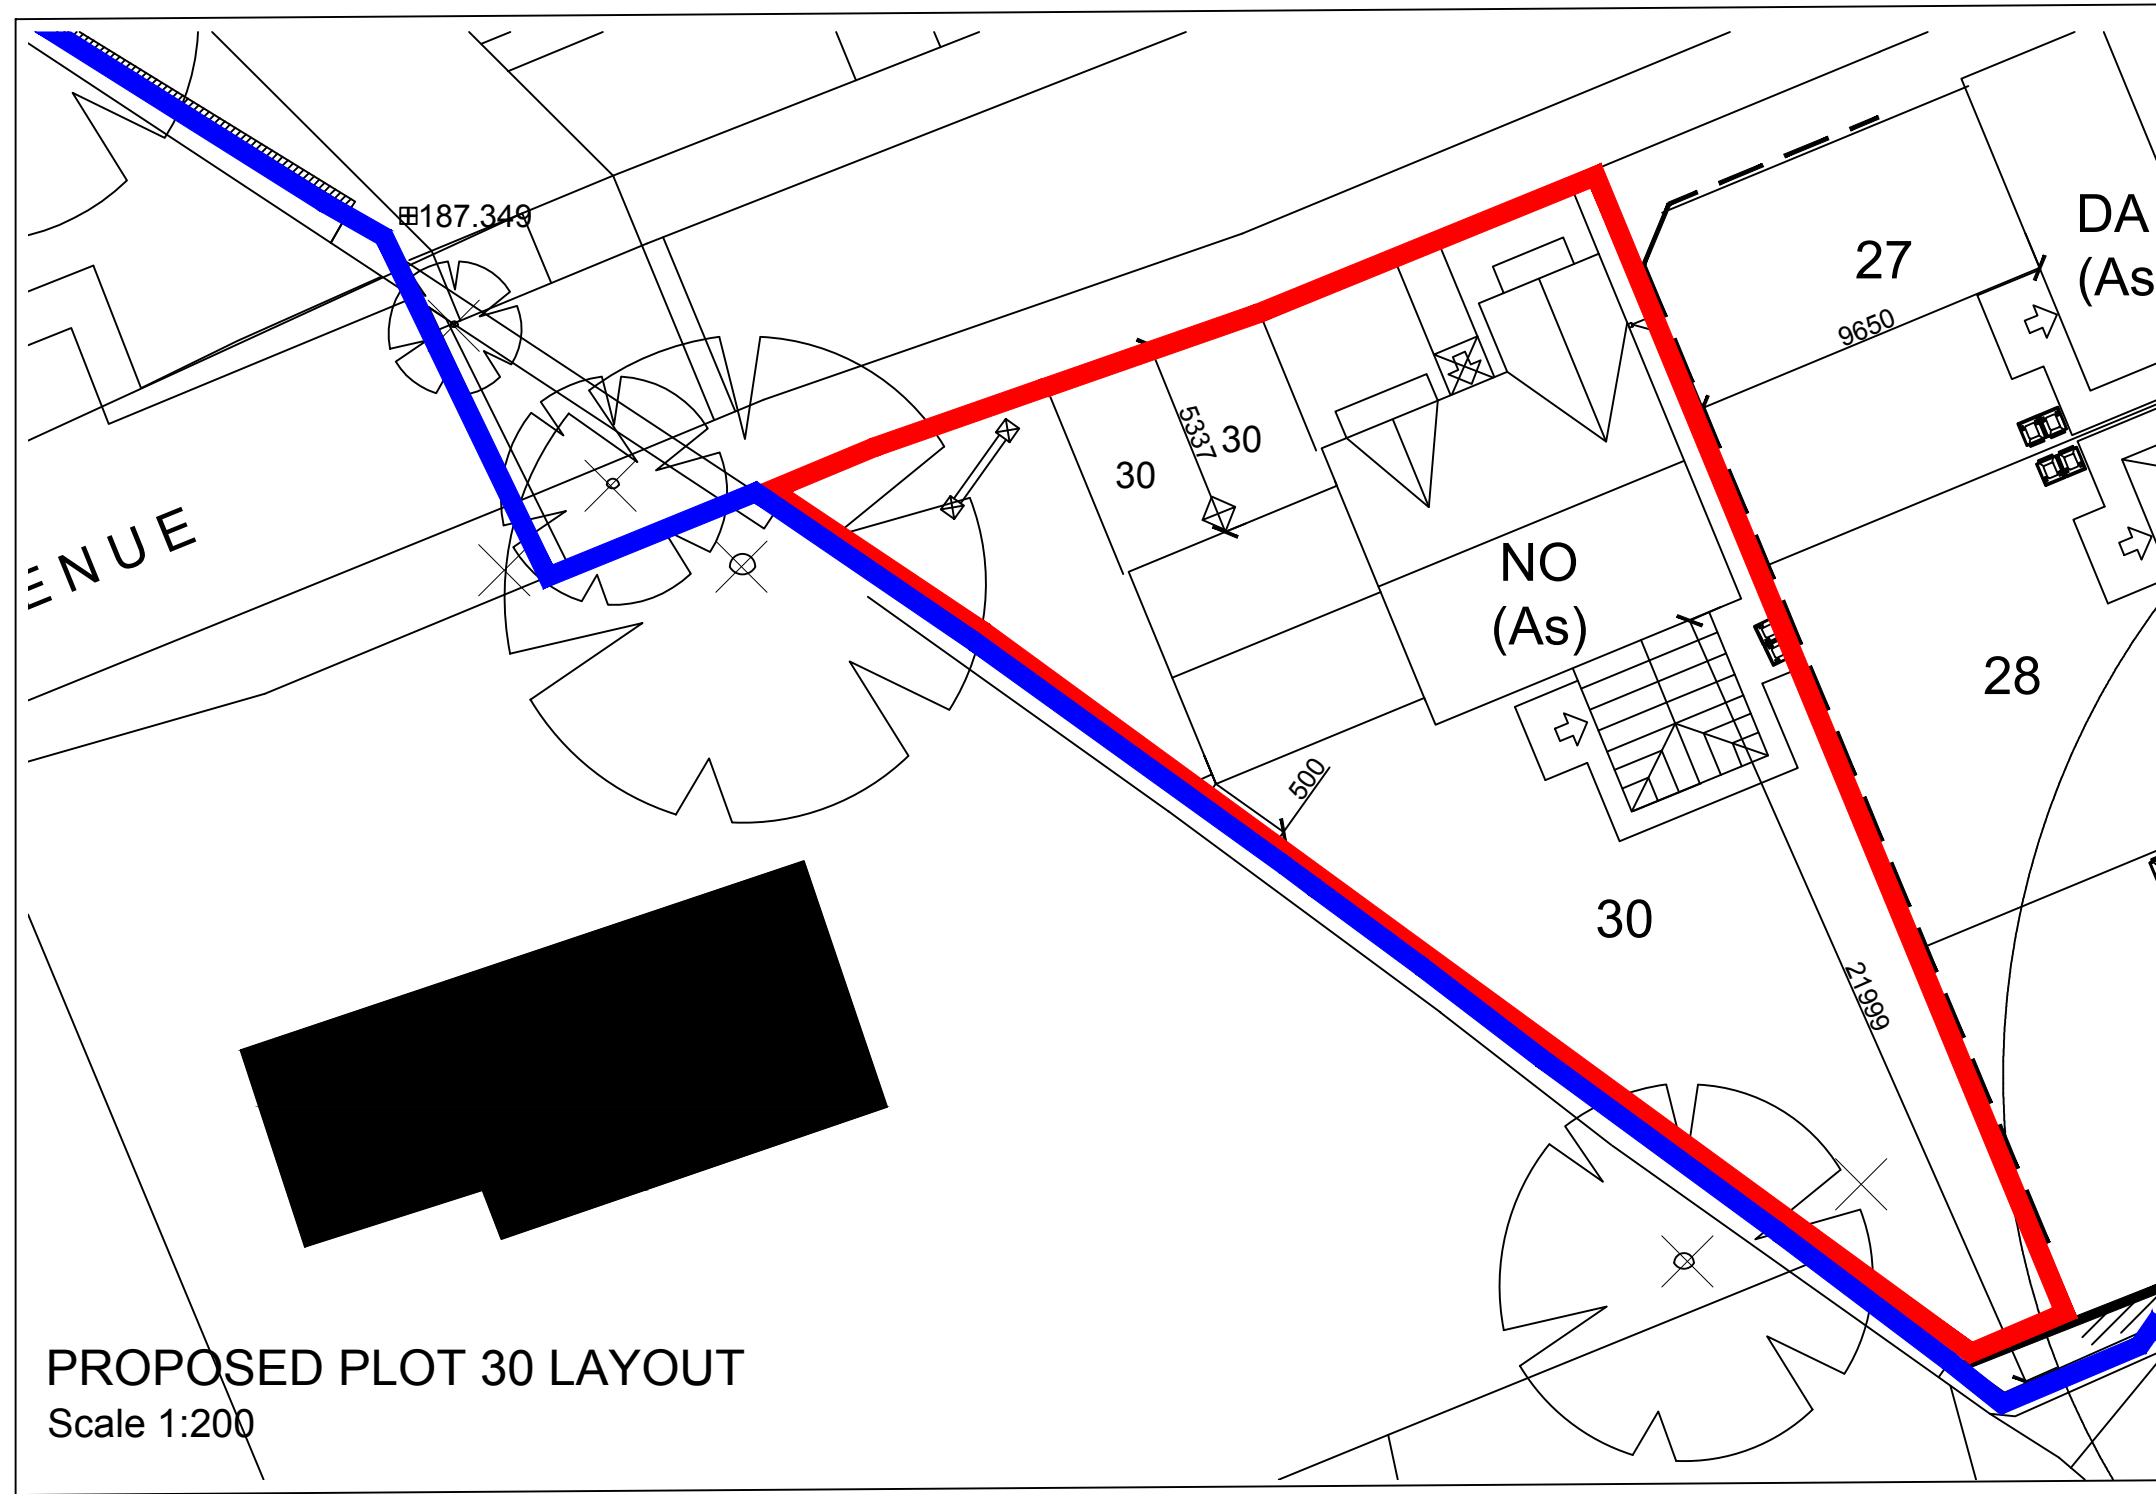

PROPOSED PLOT 30 LAYOUT Scale 1:200

location				
Proposed Development at St Mary's Avenue, Netherthong				
title				
Proposed Amendments to Plots 16 & 30				
scale	size	drawn by	checked by	date
As Noted	A1	JHY		22/06/17
drawing no.				rev
NOR-1167-PLAN1630				#
JONES HOMES				
JONES HOMES EMERSON HOUSE, HEYES LANE, ALDERLEY EDGE, CHESHIRE. SK9 7LF Tel: (01625) 588400 Fax: (01625) 588270				