



The Contractor is responsible for checking dimensions and any discrepancy to be verified with the Architects before proceeding.
Figured dimensions to be worked to only.
DO NOT SCALE

PROPOSED PLOT 16 LAYOUT

Scale 1:200

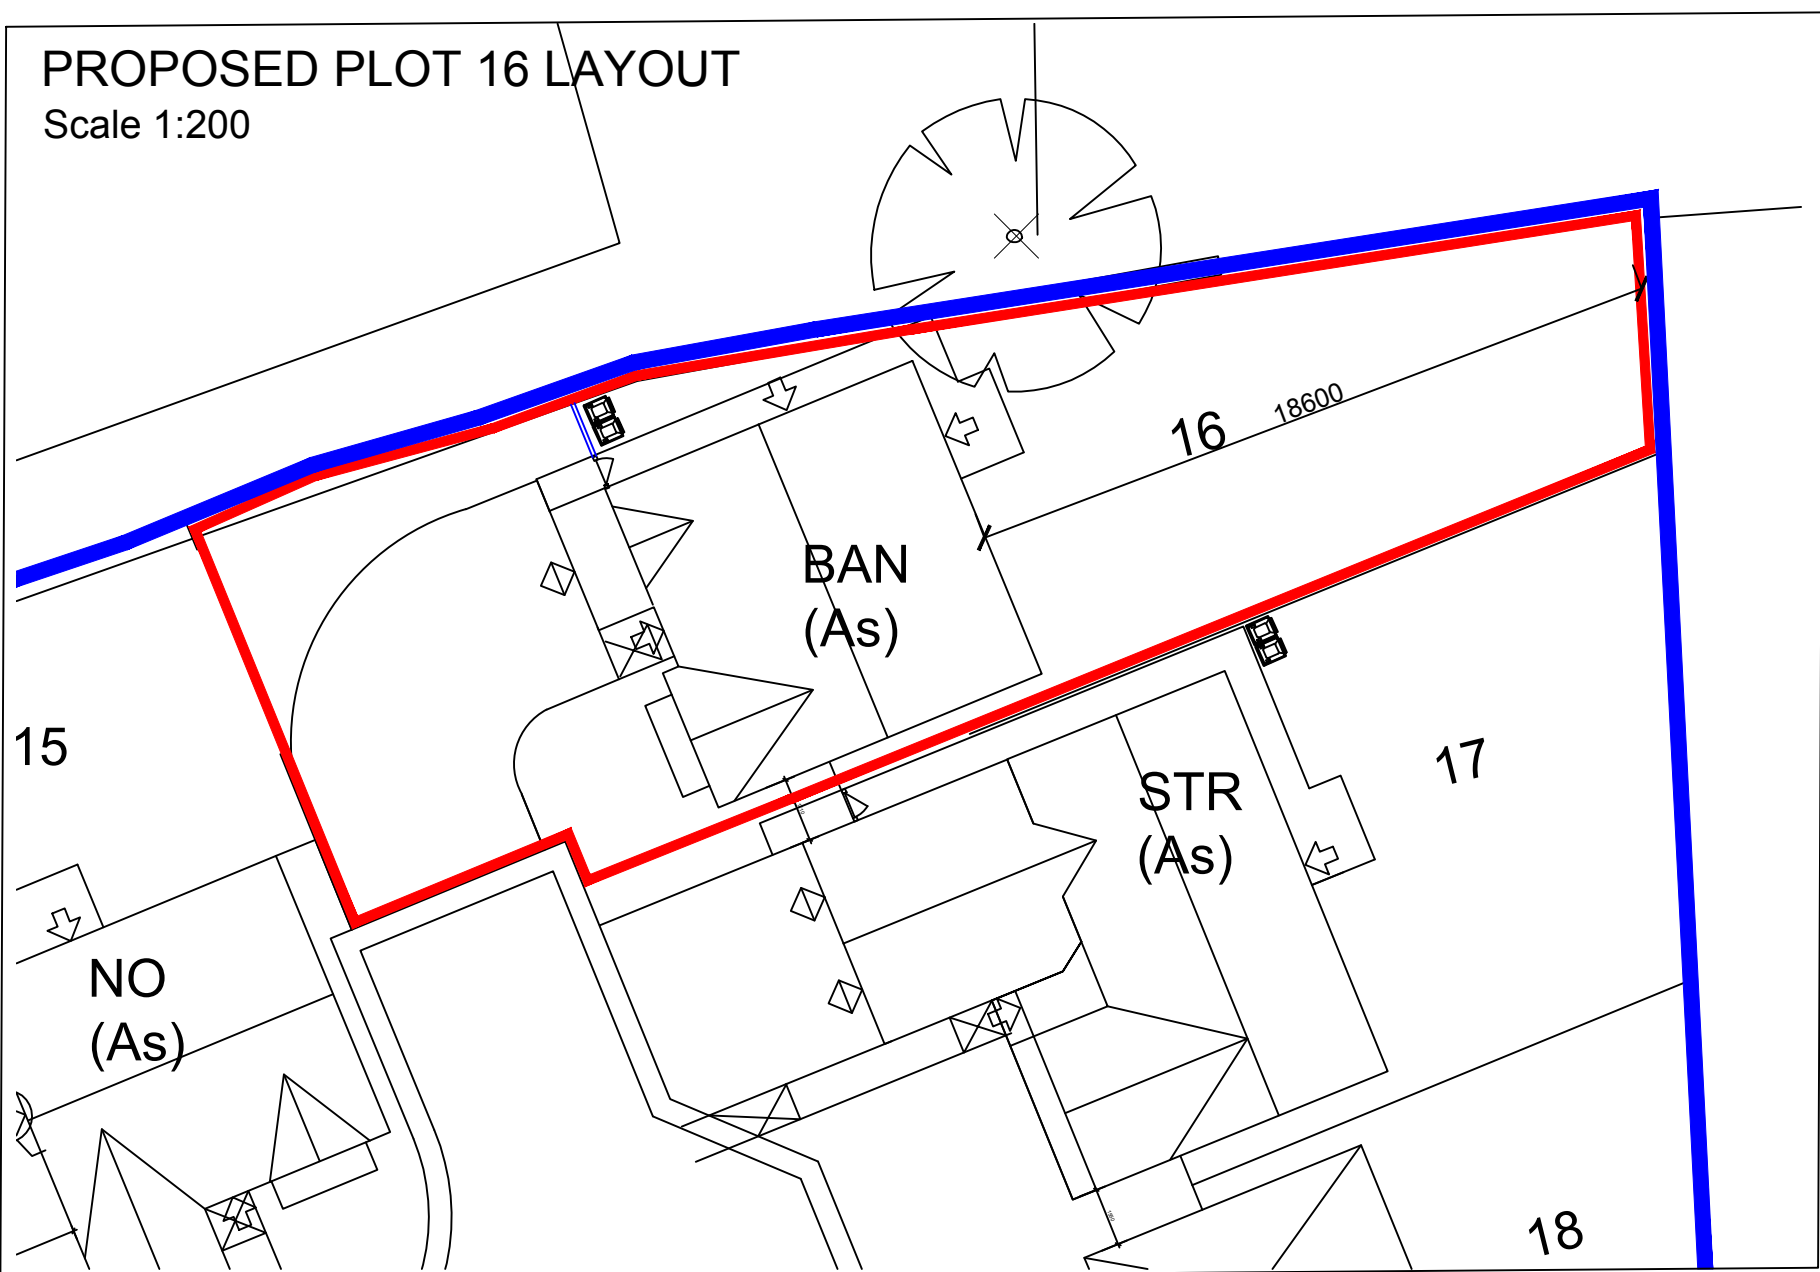

Location Plan
Scale 1:1250

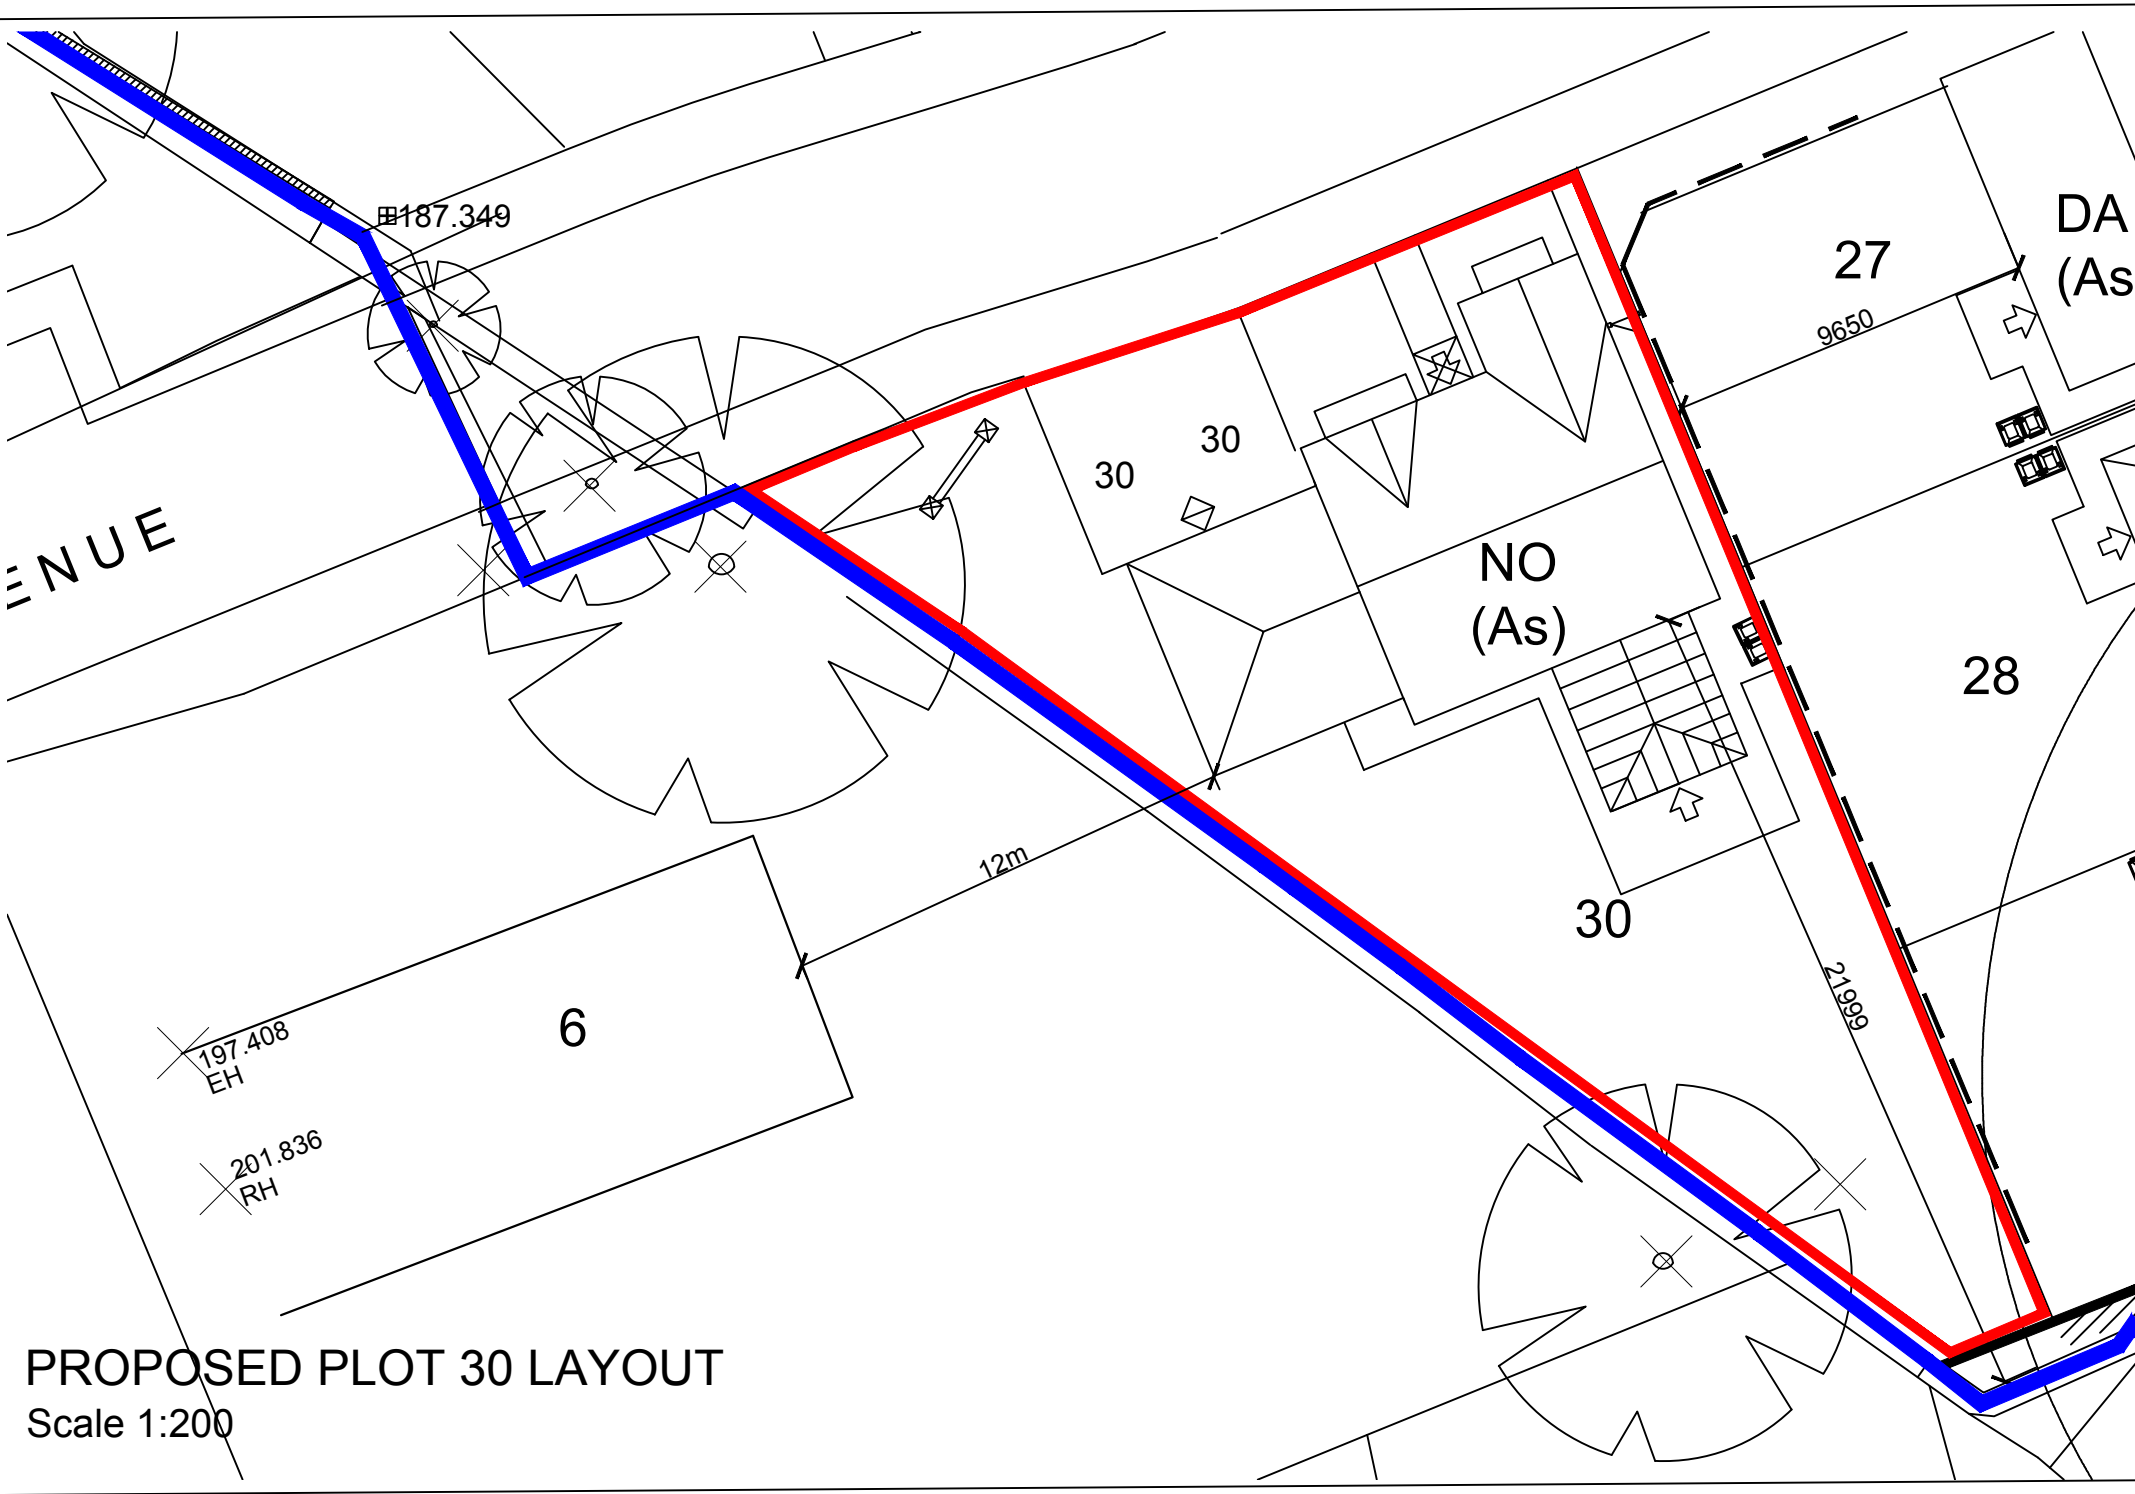

PROPOSED PLOT 30 LAYOUT

Scale 1:200

Rev A 14.09.17 JHY
Width of Plot 30 garage reduced by 550mm and garage roof amended to be hipped. Conservatory doors re-orientated. Footprint of property neighbouring Plot 30 shown as topographical survey instead of O.S Plan.

location					
Proposed Development at St Mary's Avenue, Netherthong					
title					
Proposed Amendments to Plots 16 & 30					
scale	size	drawn by	checked by	date	
As Noted	A1	JHY		22/06/17	
drawing no.					rev
NOR-1167-PLAN1630					A



JONES HOMES
EMERSON HOUSE, HEYES LANE, ALDERLEY EDGE, CHESHIRE. SK9 7LF
Tel: (01625) 588400 Fax: (01625) 588270