
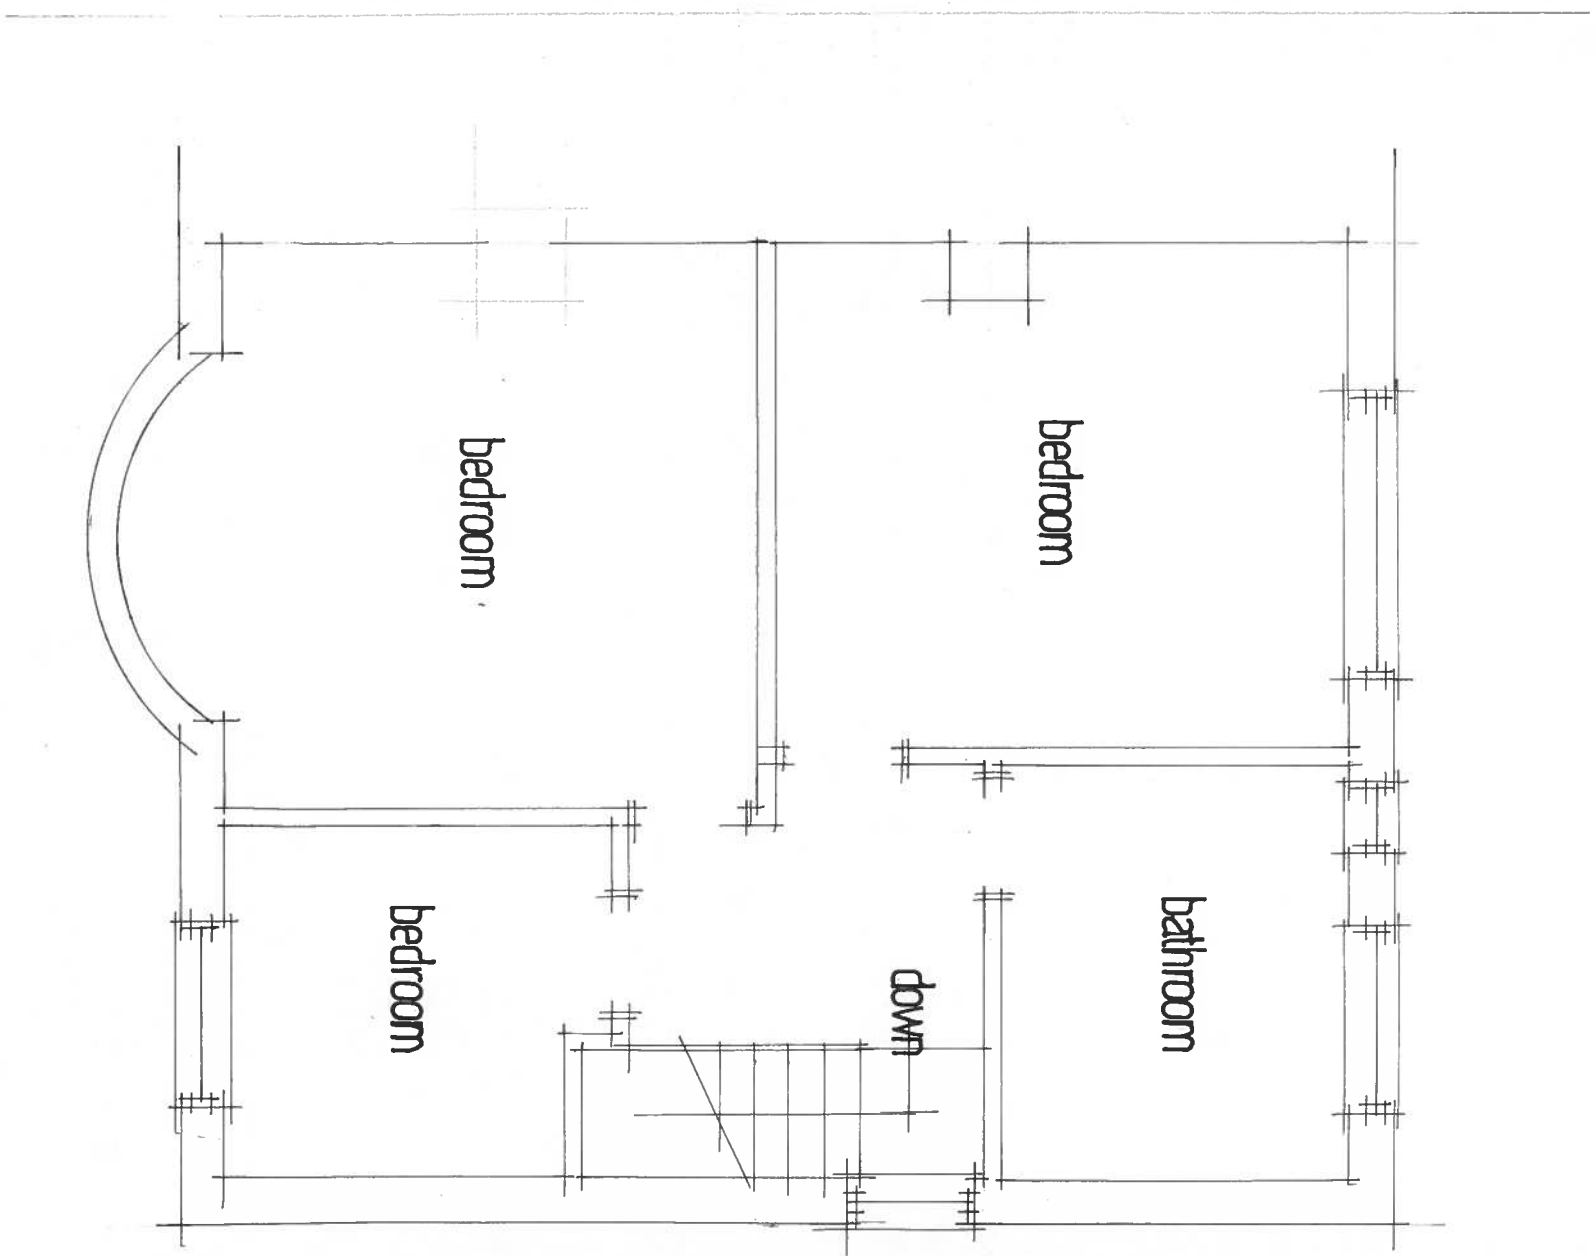


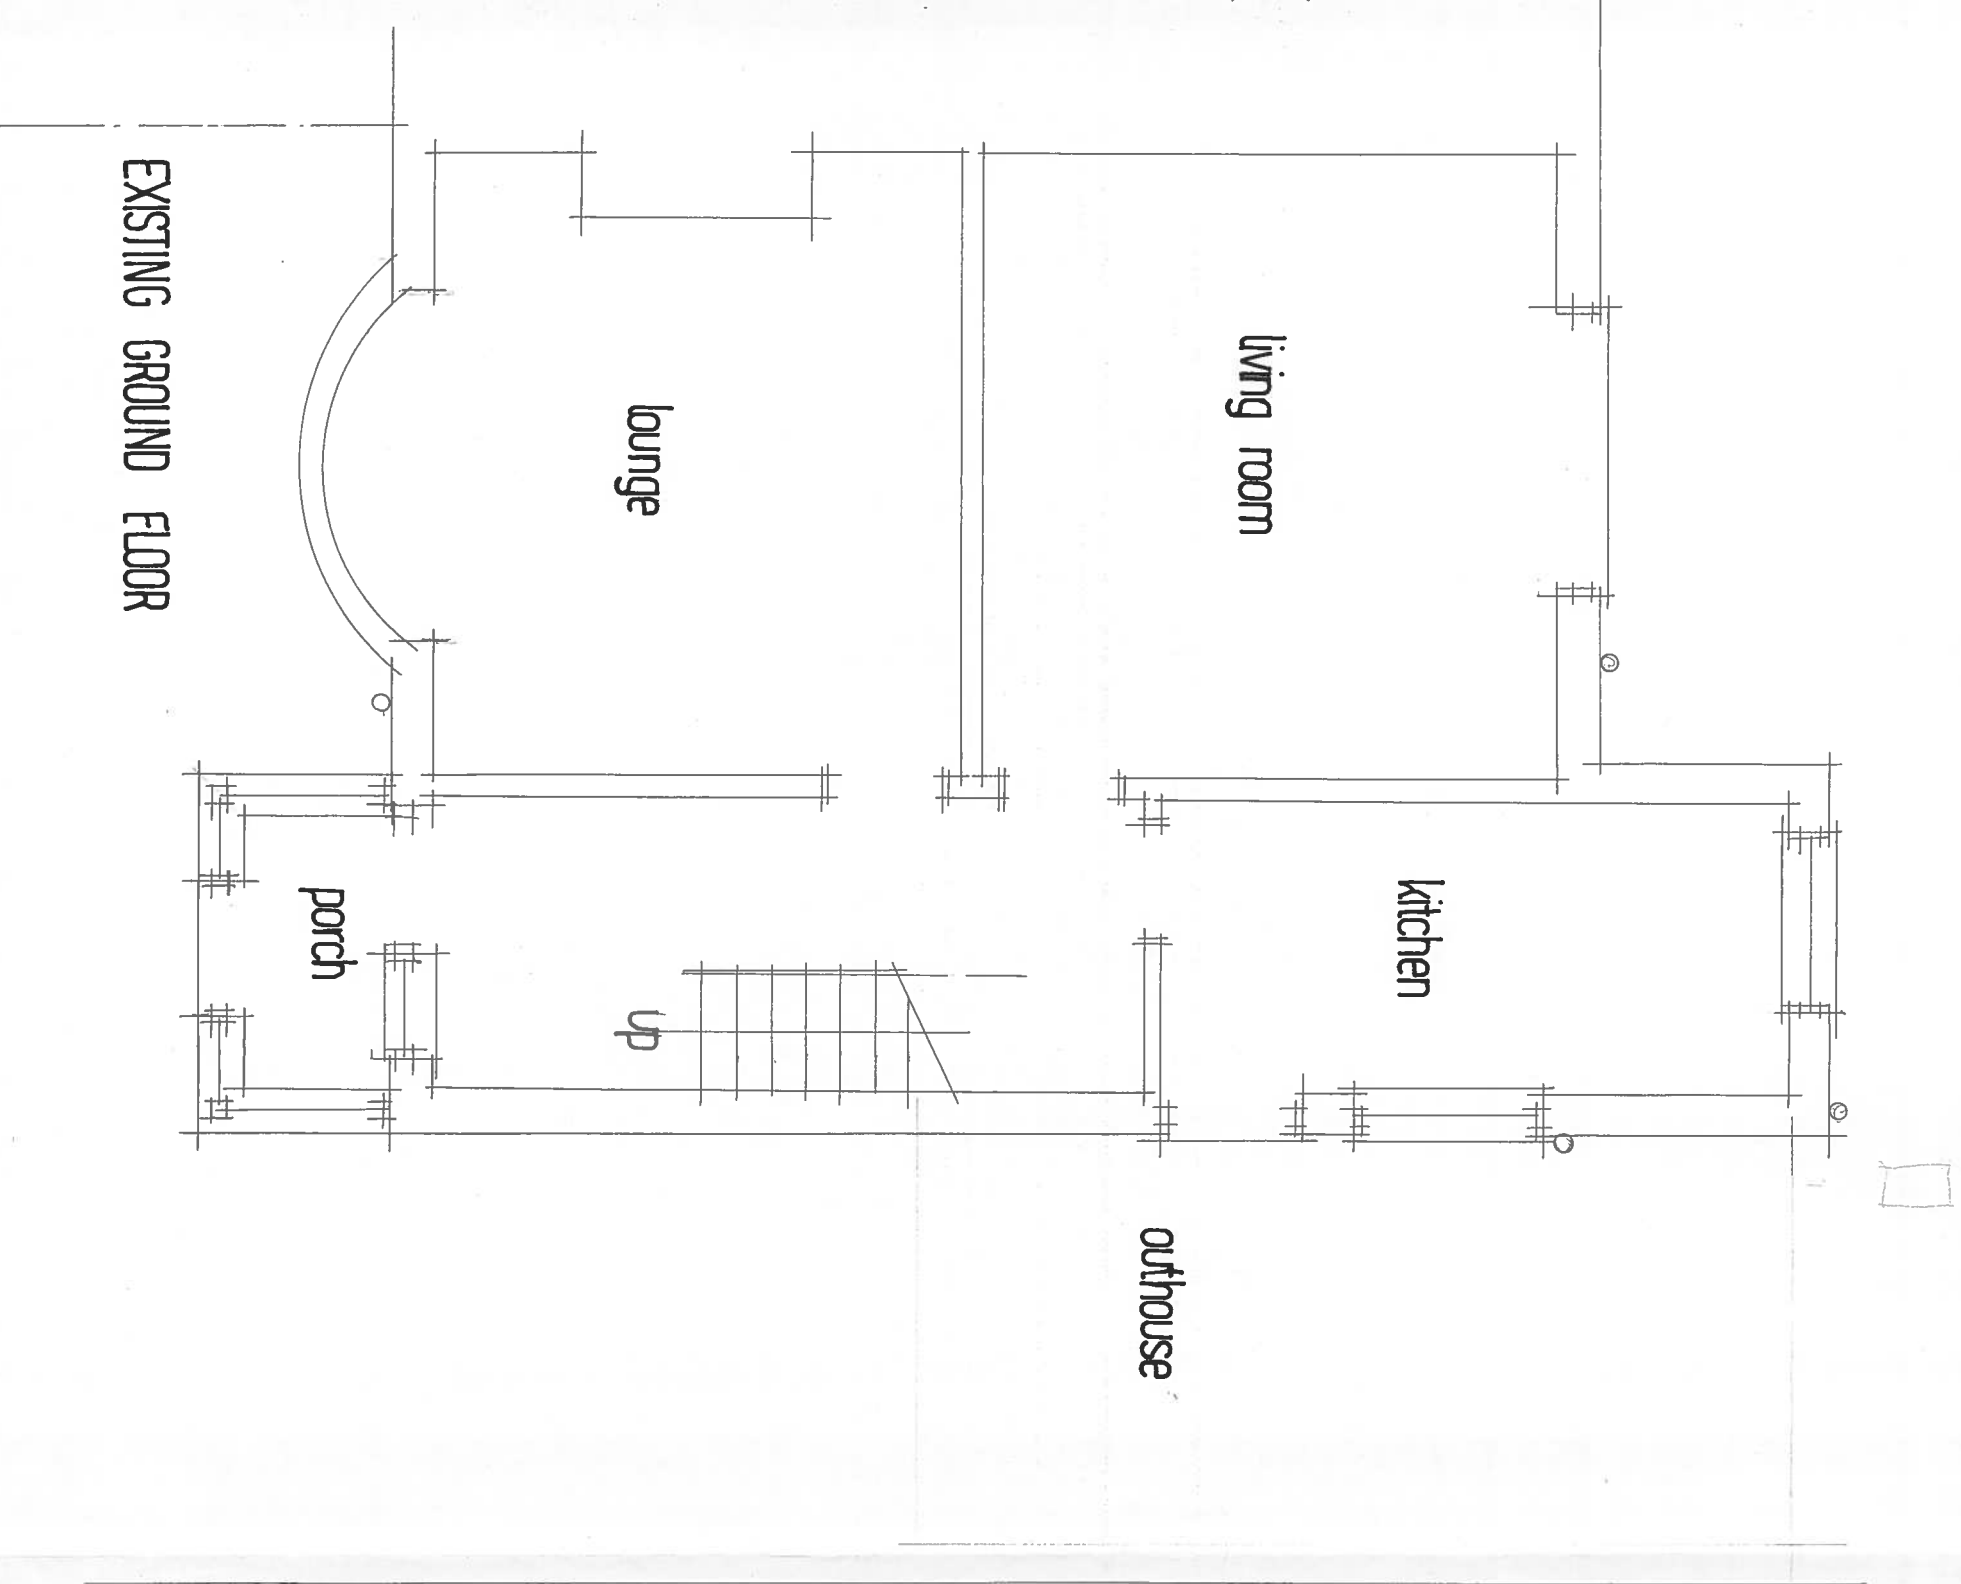

EXISTING GROUND FLOOR

EXISTING FIRST FLOOR

14, HOWARD AVENUE
LINDLEY HUDDERSFIELD
DRG NO 1740-2 SCALE 1:50