


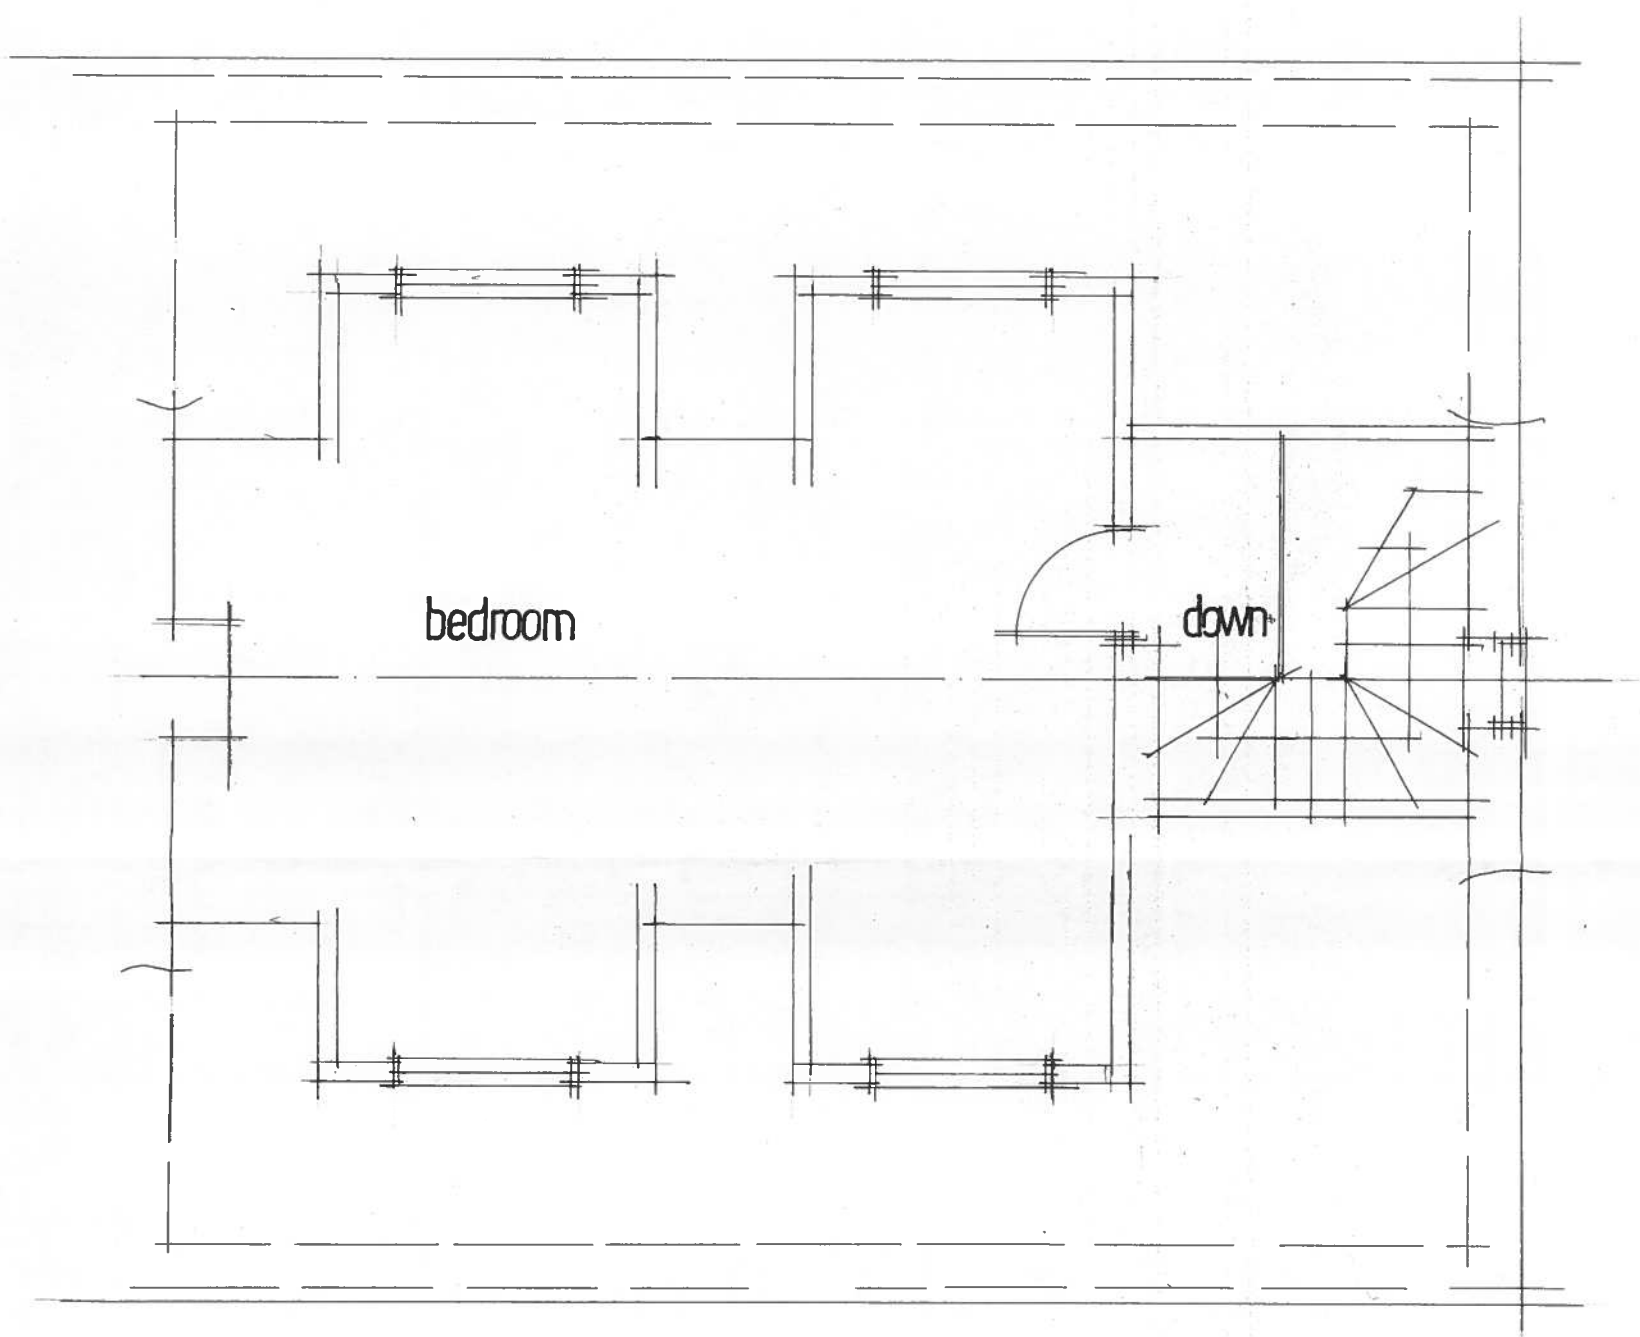

PROPOSED SECOND FLOOR

14 HOWARD AVENUE
LINDLEY HUDDERSFIELD

DRG NO 1740 · 5 SCALE 1 · 50