


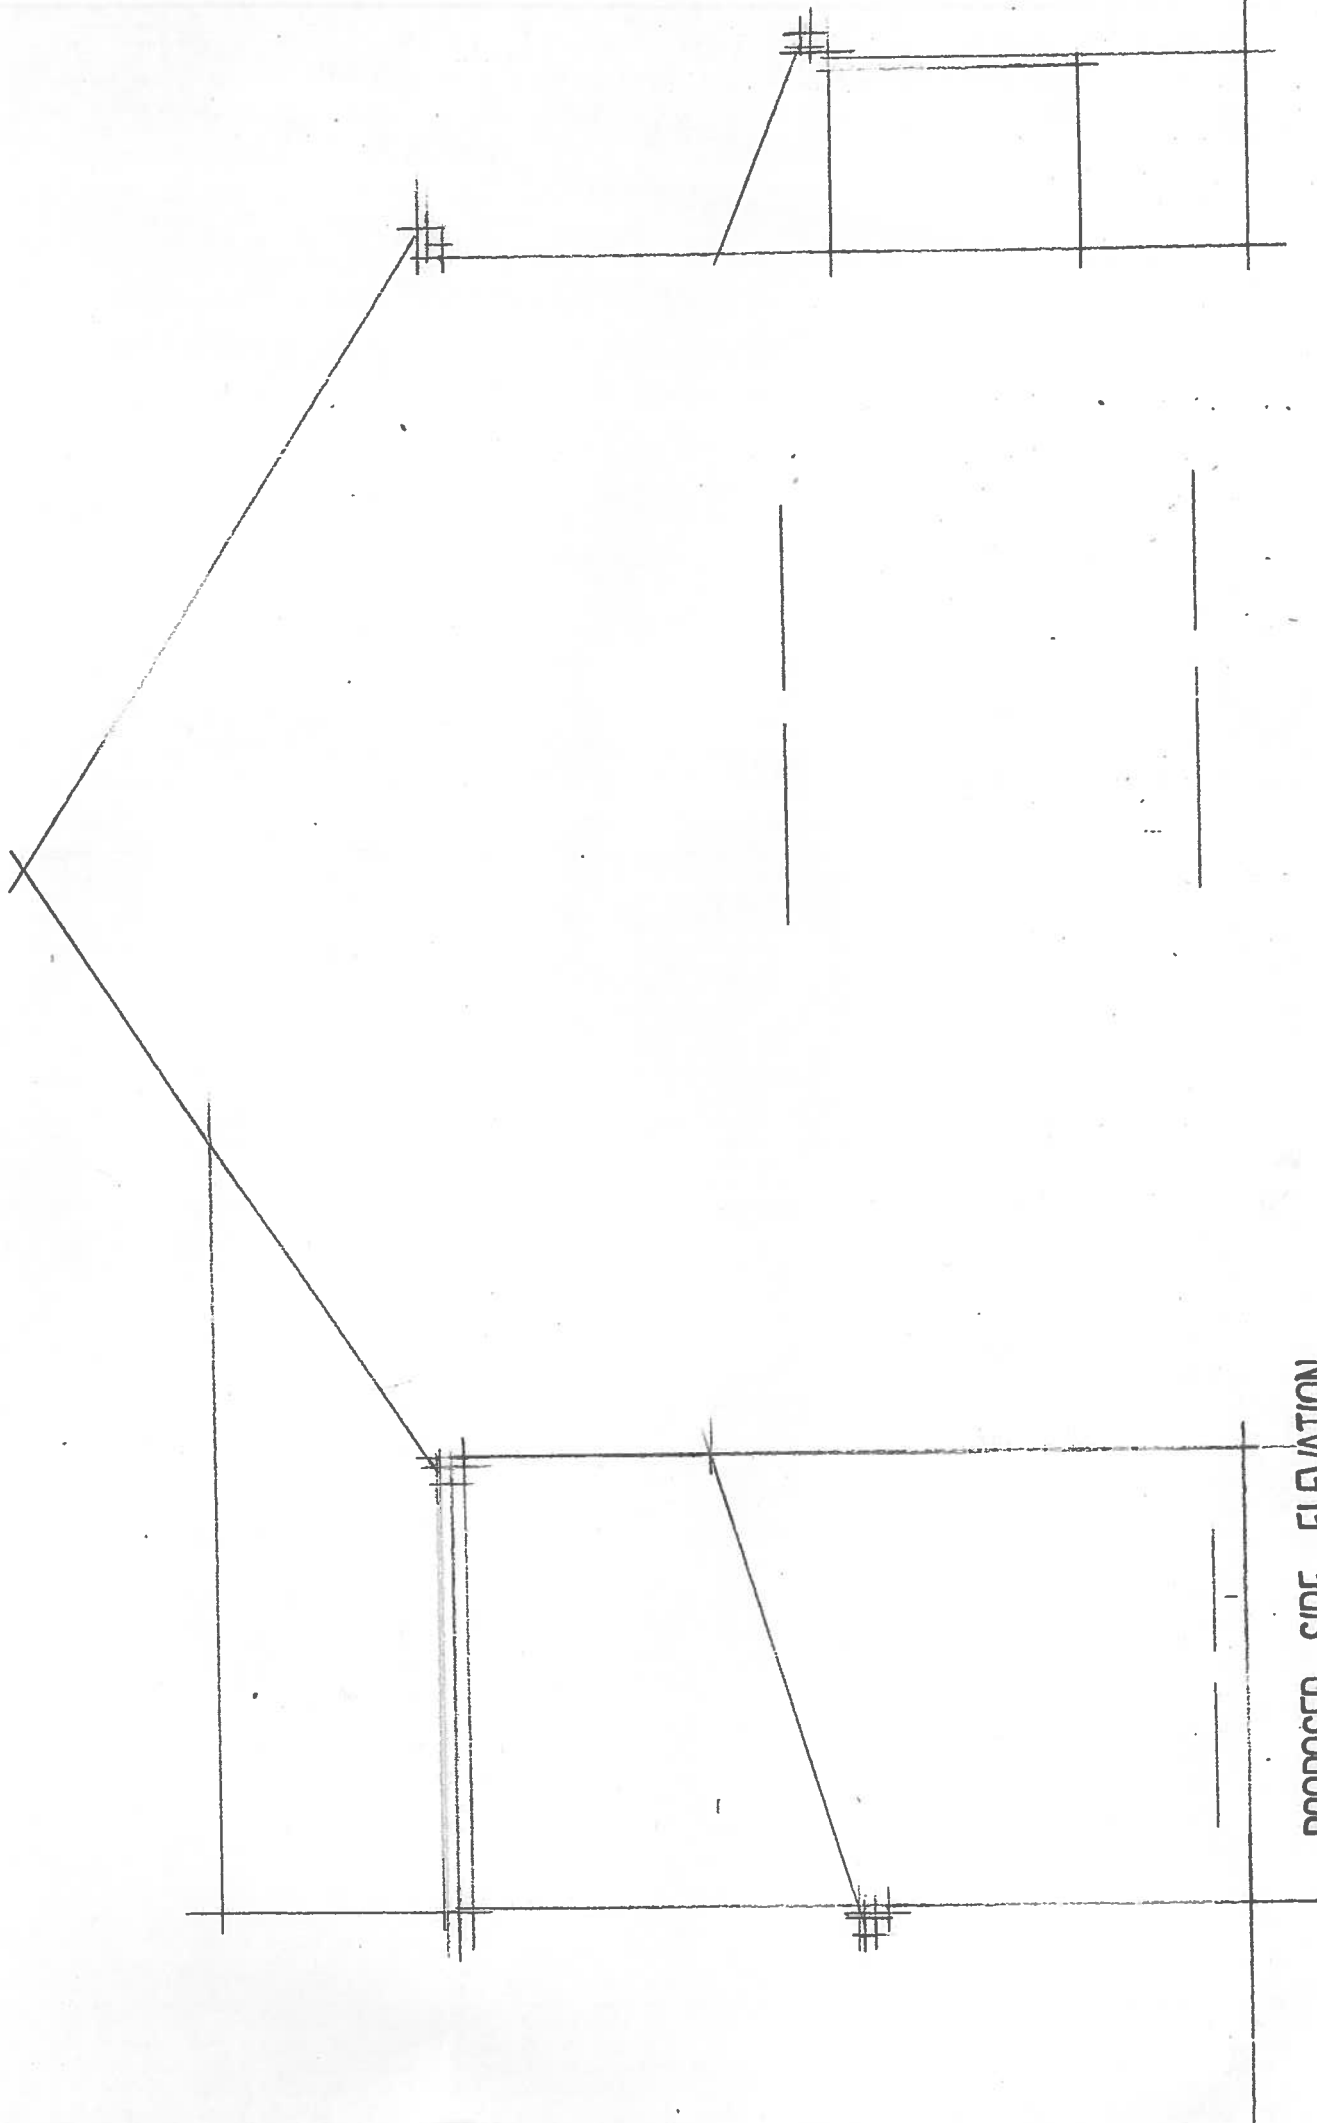

PROPOSED SIDE ELEVATION

14 HOWARD AVE UNCLEY HUDDERSFIELD DRG NO 1740-9 SCALE 1:50