


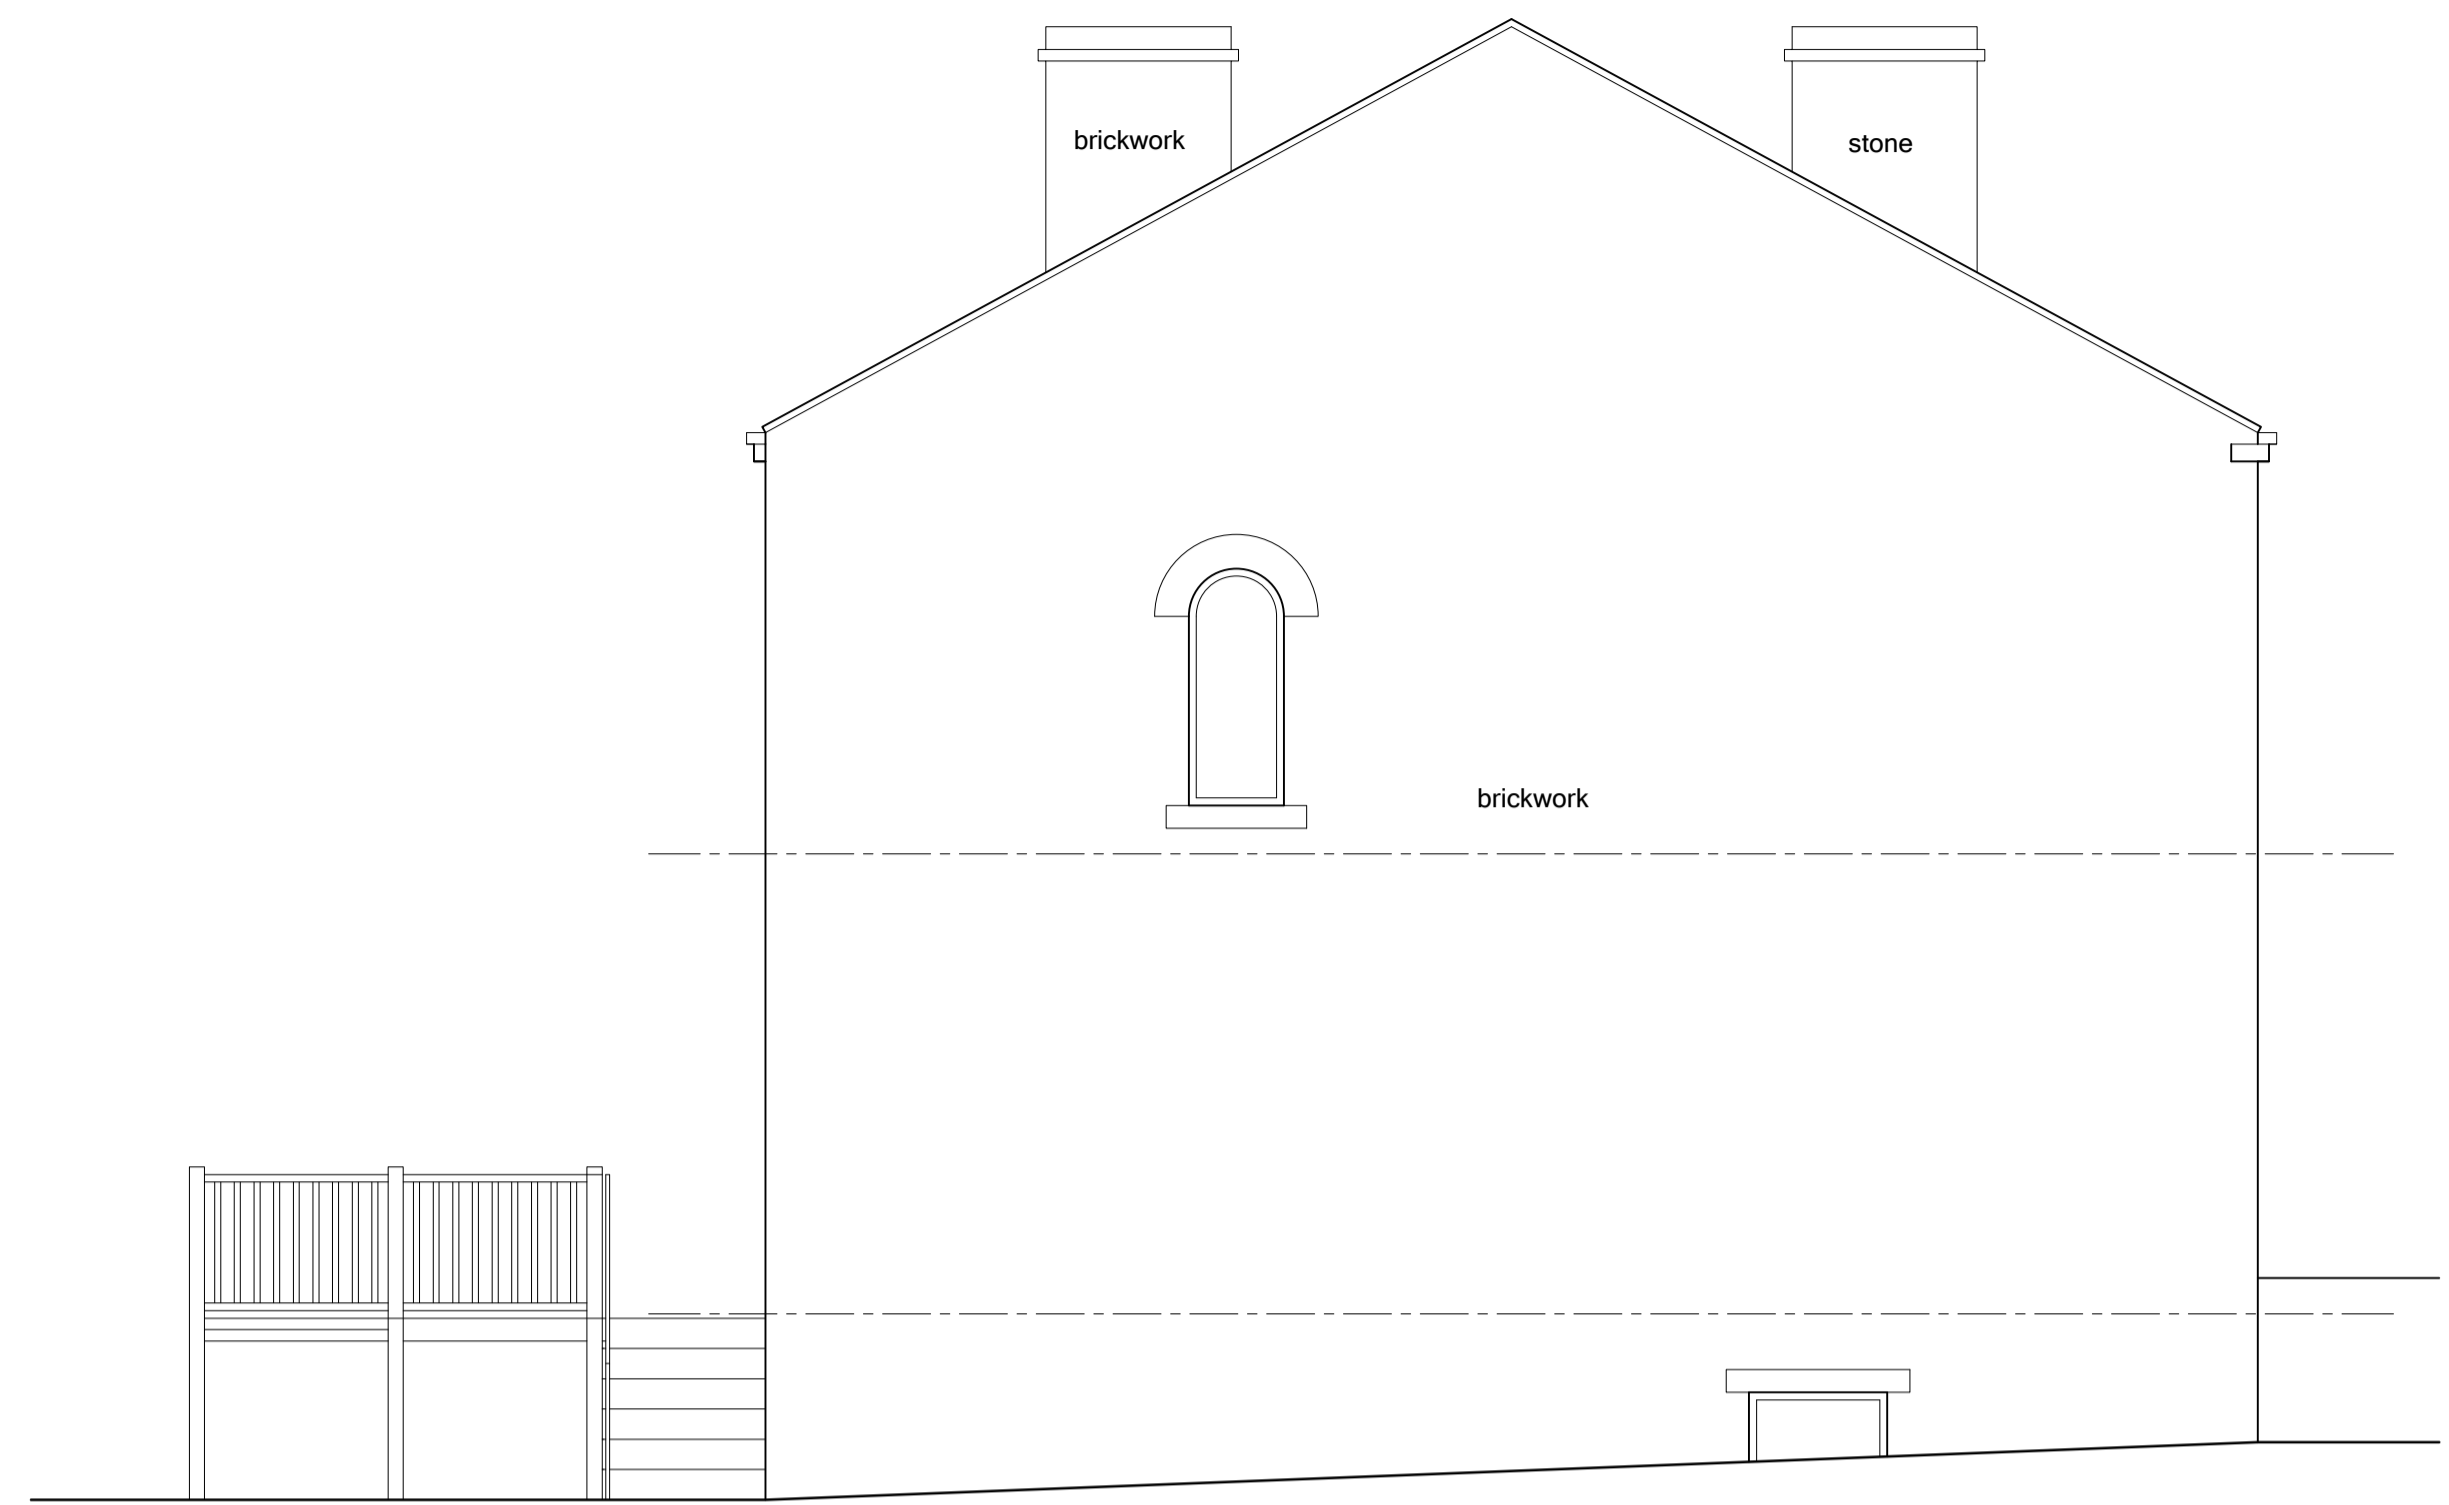


EXISTING SOUTH WEST ELEVATION




EXISTING NORTH WEST ELEVATION



EXISTING NORTH EAST ELEVATION

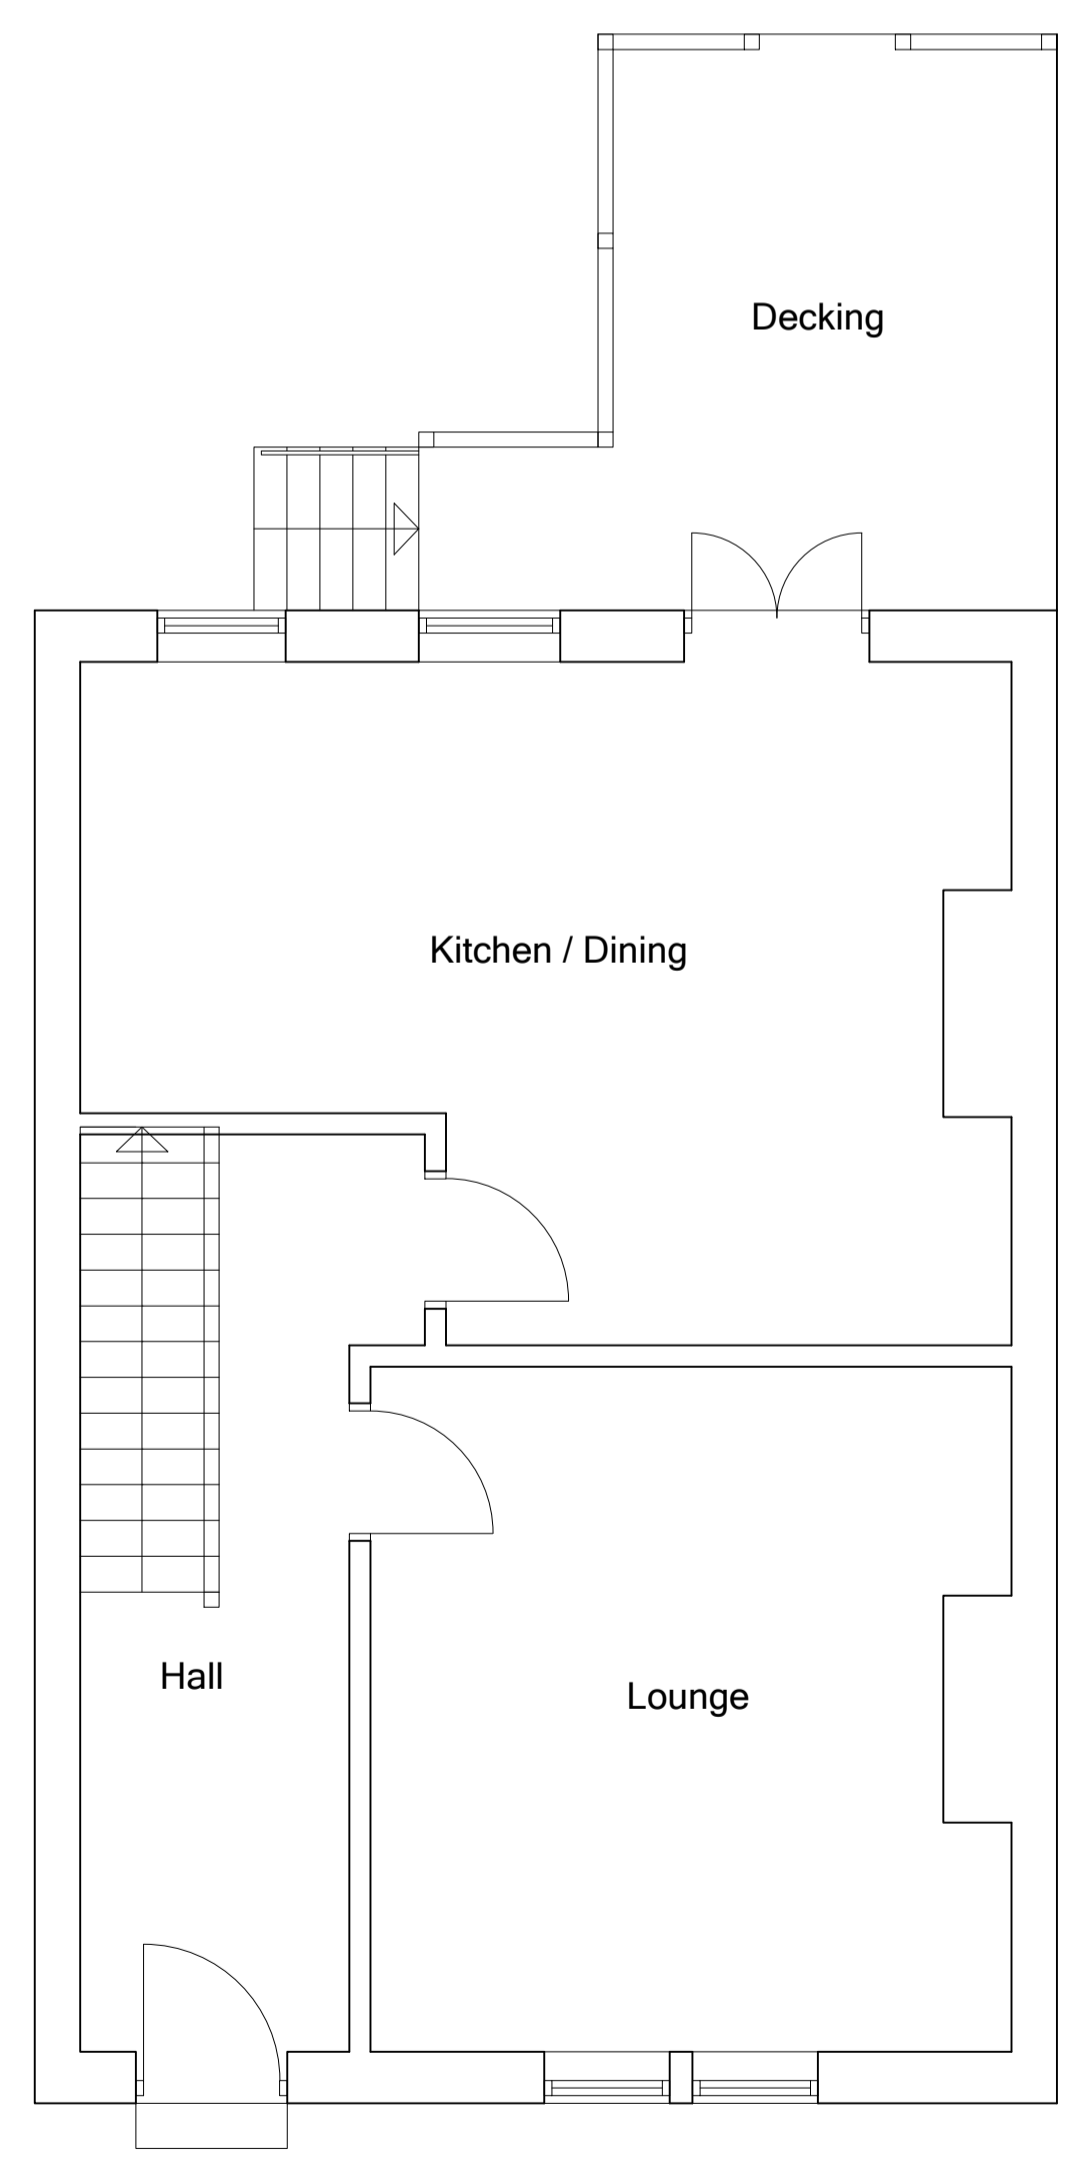

EXISTING GROUND FLOOR PLAN

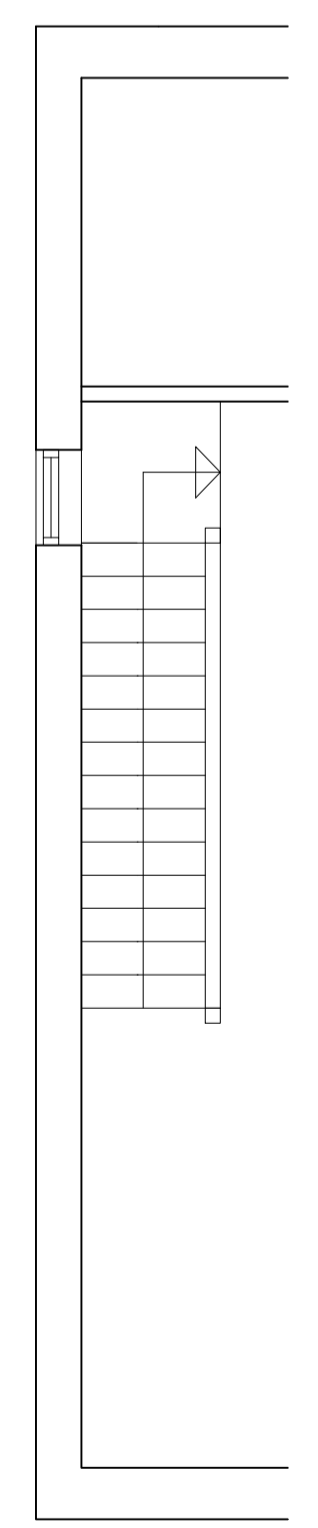

EXISTING FIRST FLOOR LANDING

REV :

CLIENT :  
**N Hall**

---

ADDRESS :  
**43 Pyenot Hall Lane  
 Cleckheaton  
 BD19 5BA**

---

PROJECT :  
**Existing Plans & Elevations.**

---

DATE :  
**July 2017**

ISSUE :  
 PLANNING:  B.REGULATIONS:  GENERAL:

DRAWING REF : 1563-17-001 REVISION: - SCALE: 1-50

Drawings are to scale indicated for planning purposes  
 No scaling permitted for construction purposes  
 Information on this drawing is copyright. All rights reserved.  
 No part of this work may be reproduced or transmitted in any form by any means, either electronically, mechanically, by photocopying, recording or otherwise stored in any retrieval system of any nature, without the express consent of Langley Architectural.