

SCALE 1:100
A3


NORTH



TOTAL AREA = 433m²

TOTAL AREA USED = 132m²

% USED = 31%

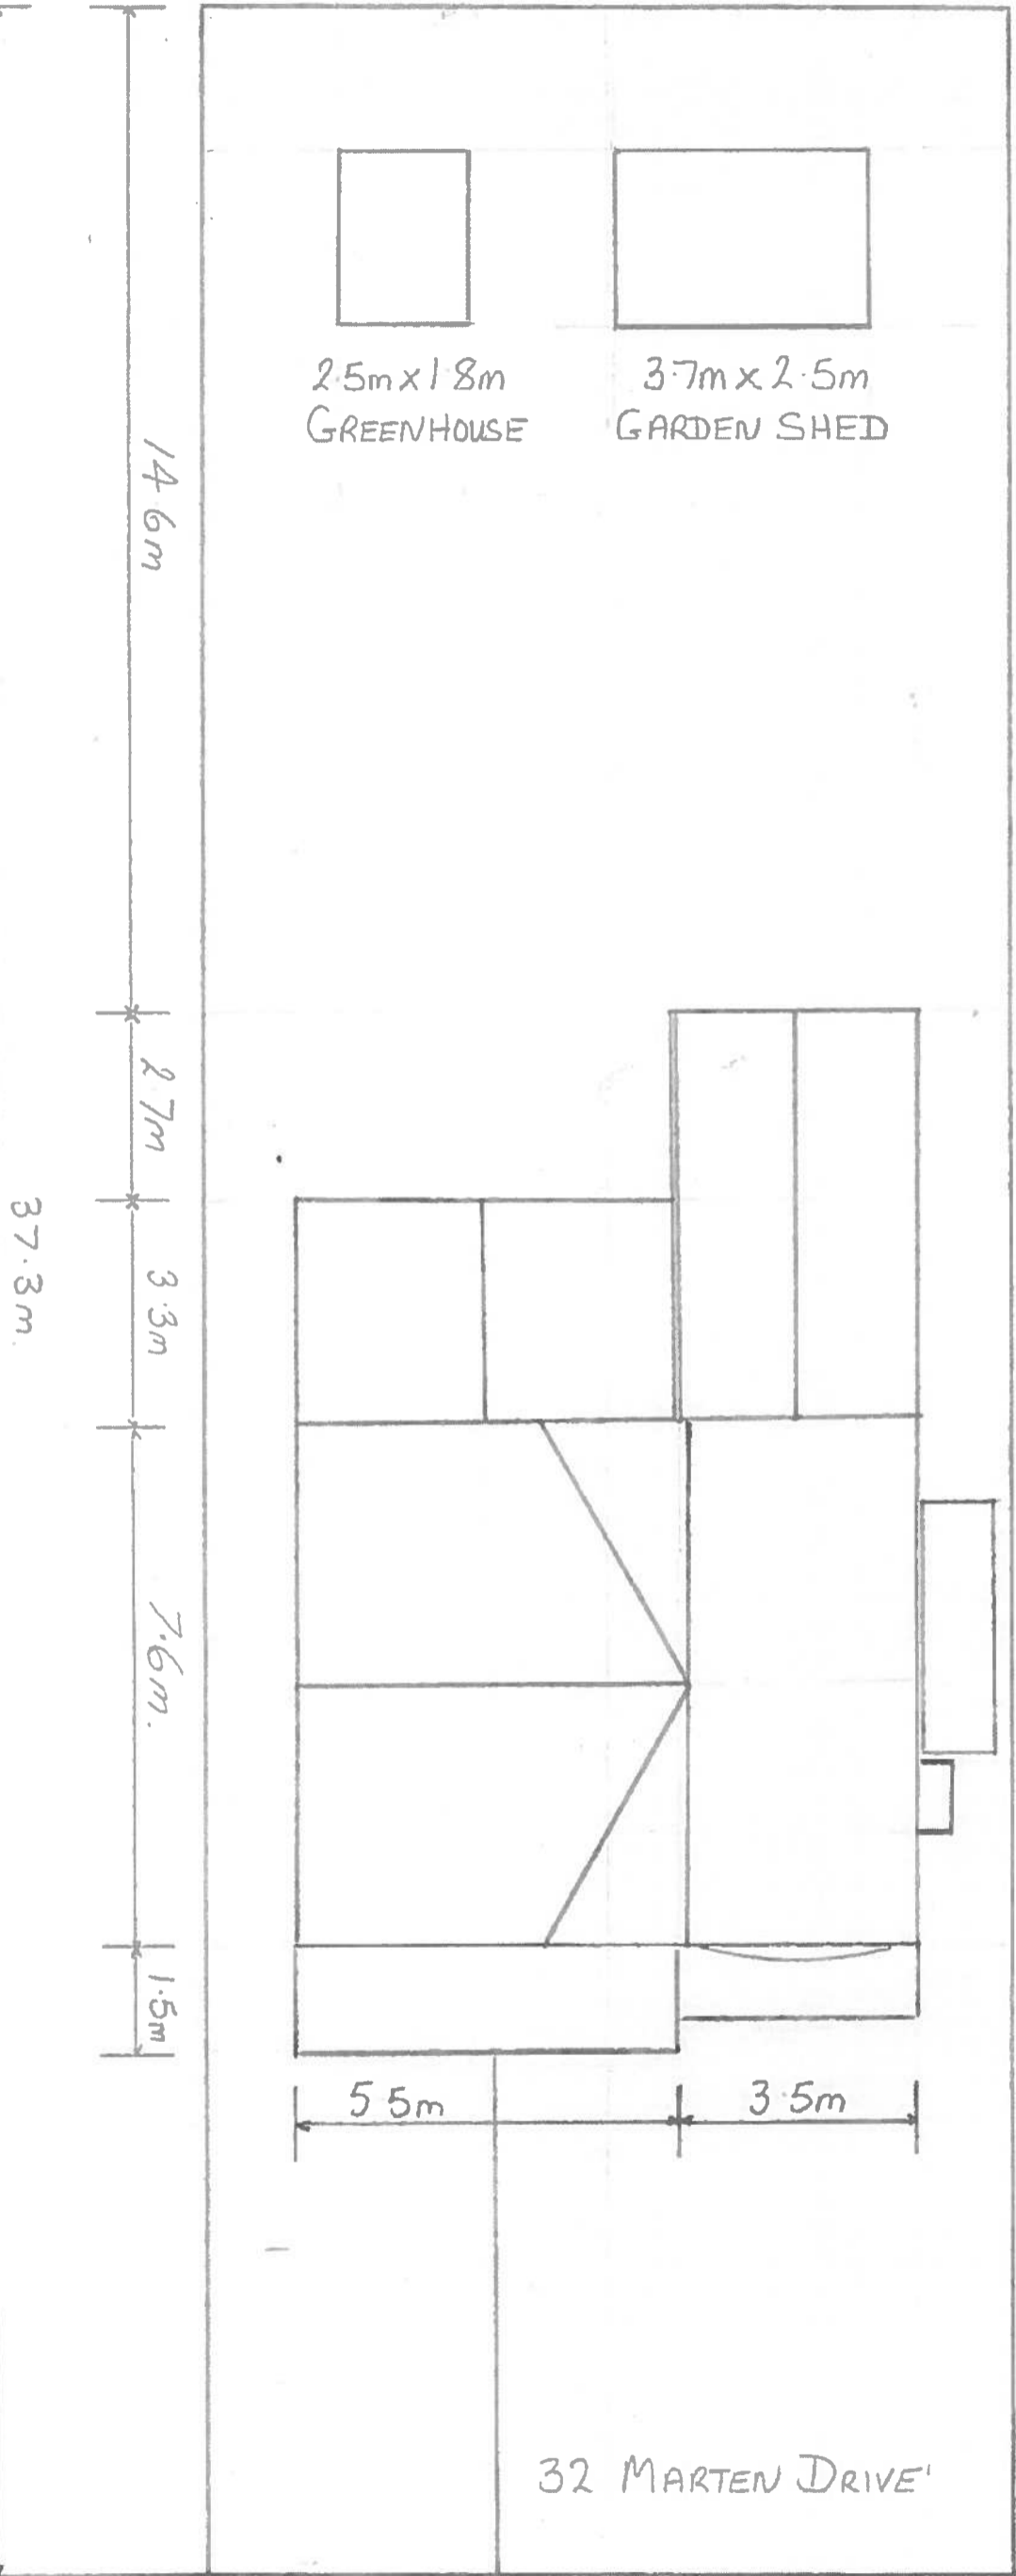

3.7m x 1.2m
GARDEN SHED



34 MARTEN DRIVE

32 MARTEN DRIVE

30 MARTEN DRIVE

Stephen Dempsey
32 Marten Drive, Netherton, HD4 7JX
PP - 06262776

32MDSiteplan.pdf