



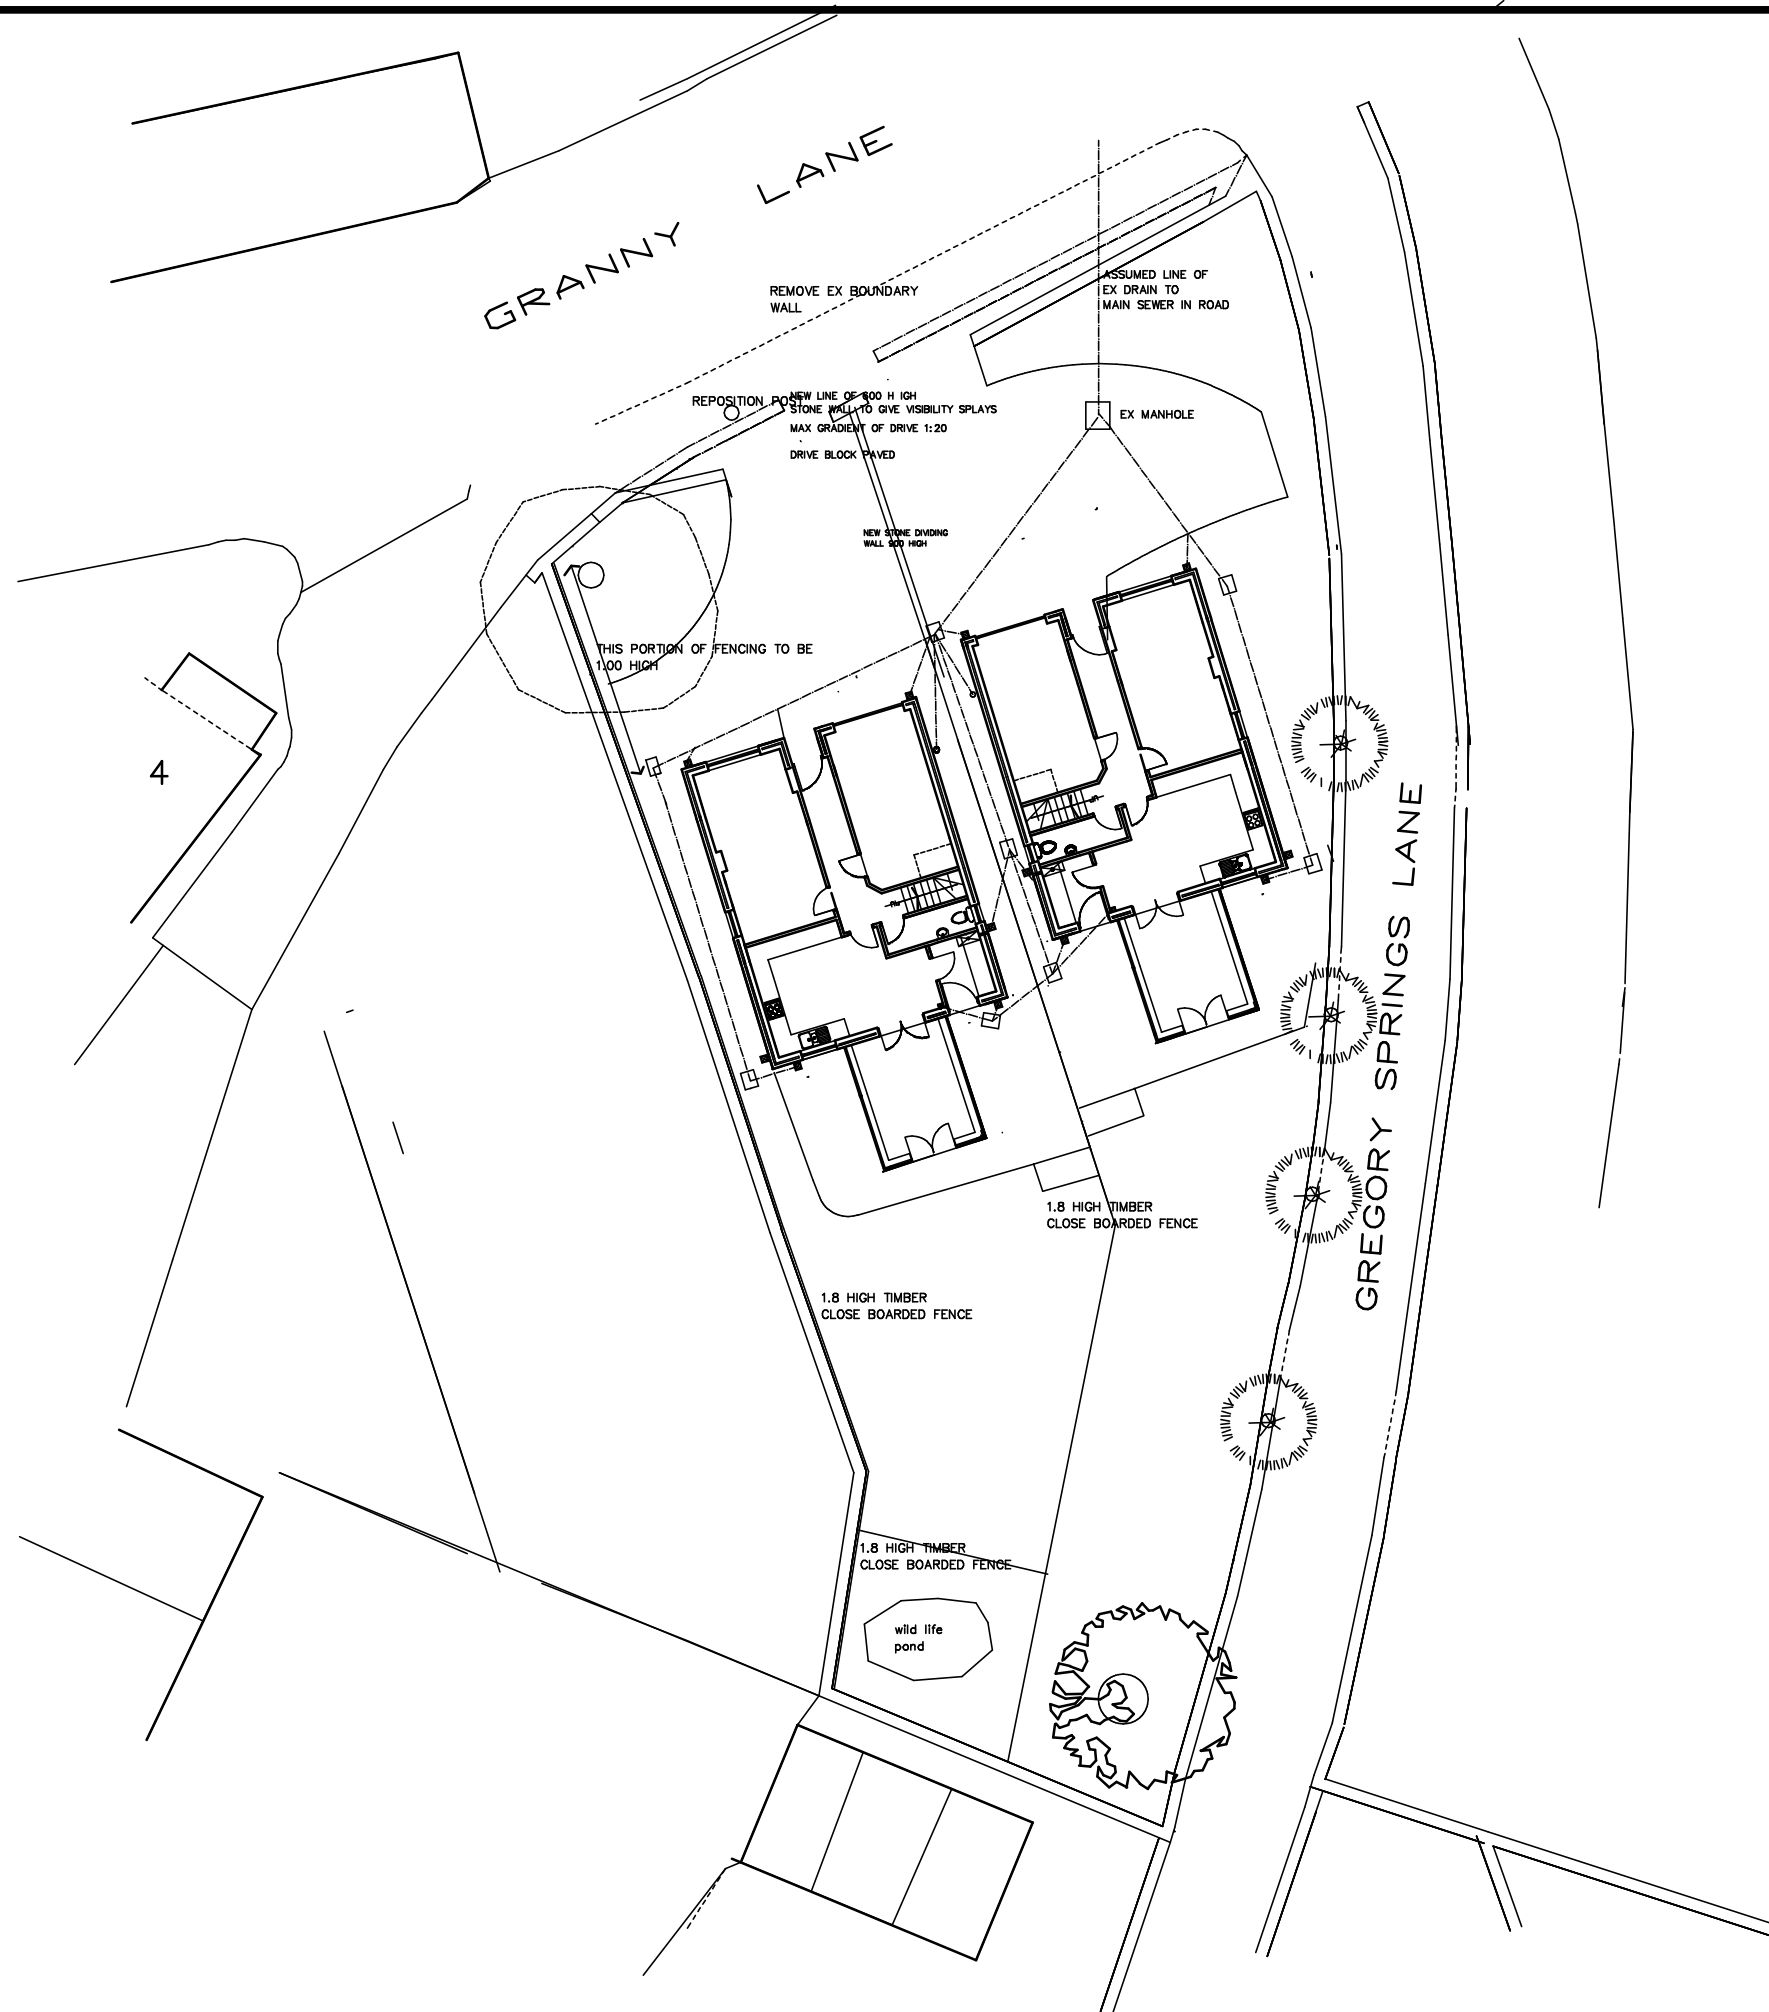

NORTH

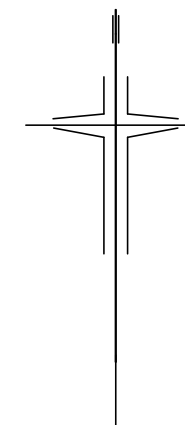

**MALLALIEU** ARCHITECTS

WREN COTTAGE, STRINGER HOUSE LANE,  
EMLEY. HUDDERSFIELD. HD8 9SU.

01924 848334  
07971 041016

JOB TITLE  
MRS BURROWS  
18, GRANNY LANE,  
LOWER HOPTON  
MIRFIELD WF14 8LA

RESIDENTIAL DEVELOPMENT

DRAWING  
SITE AS PROPOSED

NUMBER  
3080/22/A/B

SCALE  
1:250

DATE  
JUNE 2016