


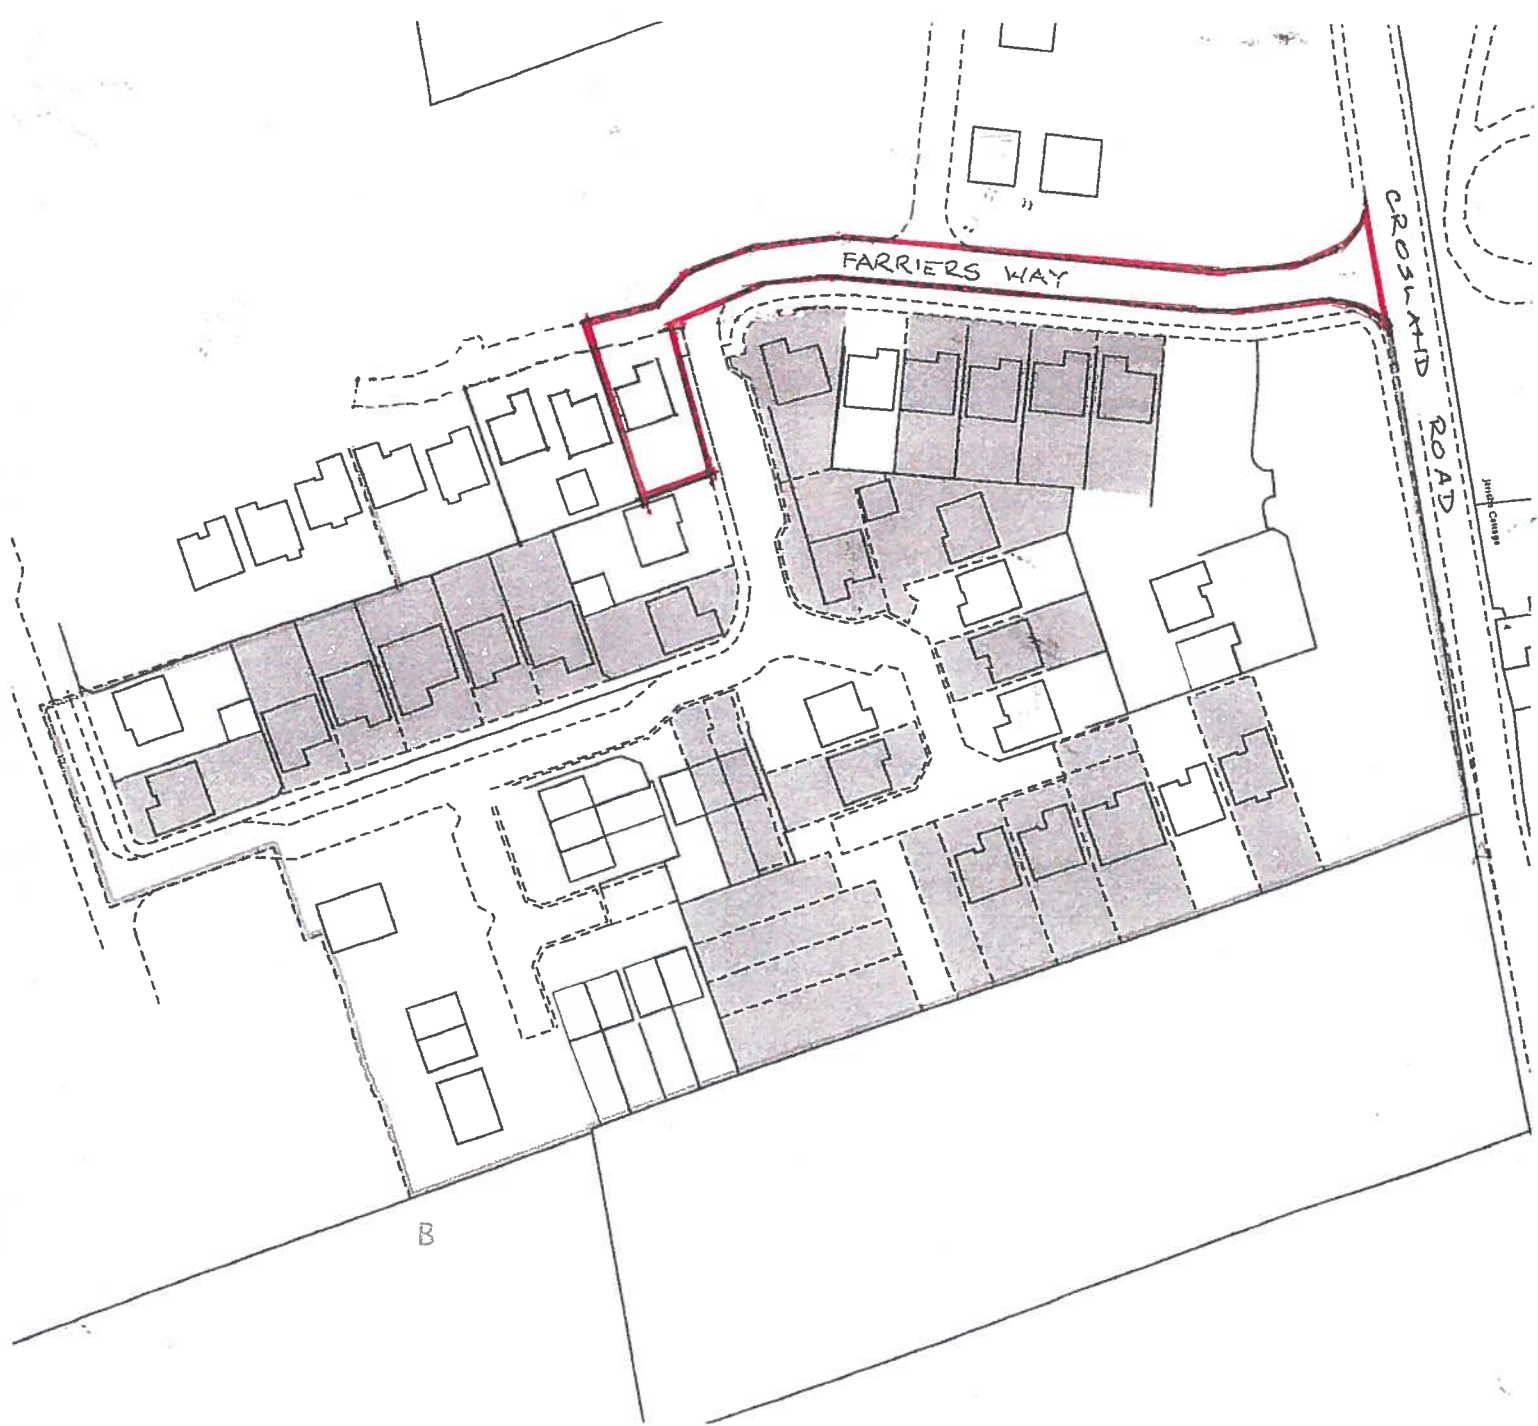

SITE LOCATION PLAN 1:1250

56 FARRIERS WAY

WINDY

HOODESFIELD HDB 349

