




Section A-A

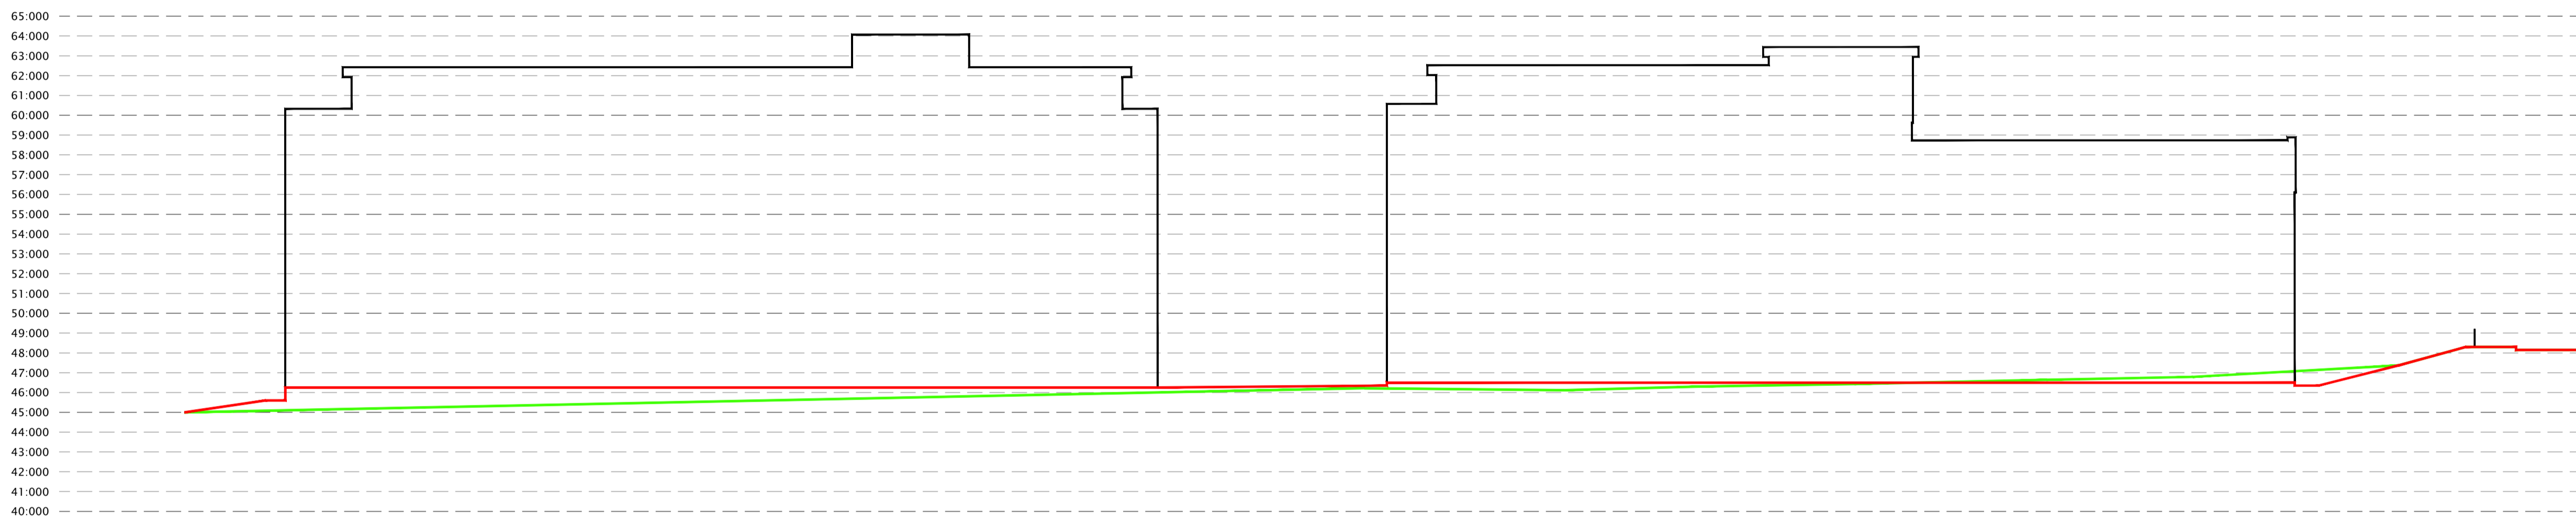


Section B-B

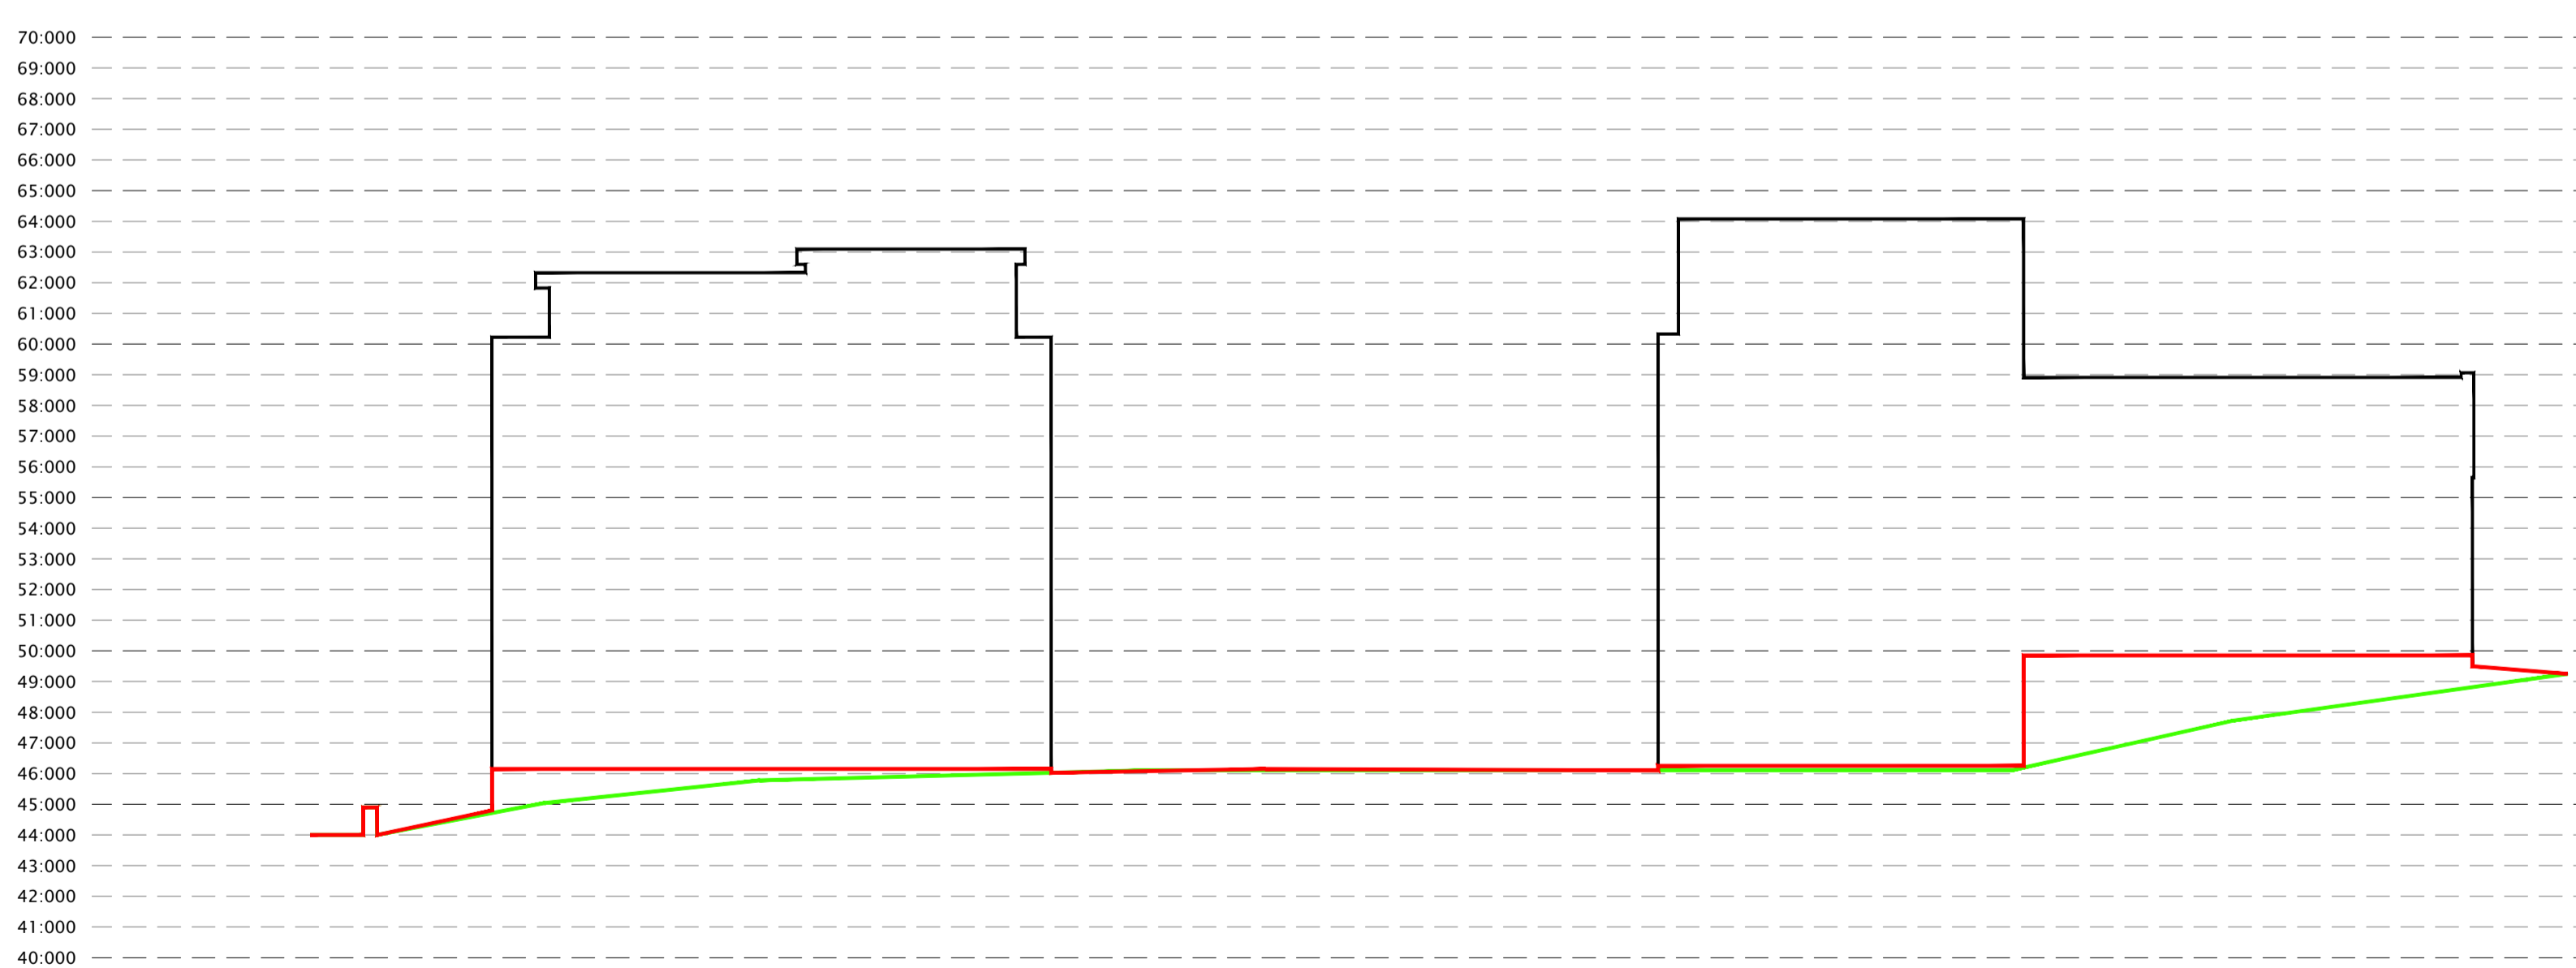

Section D-D

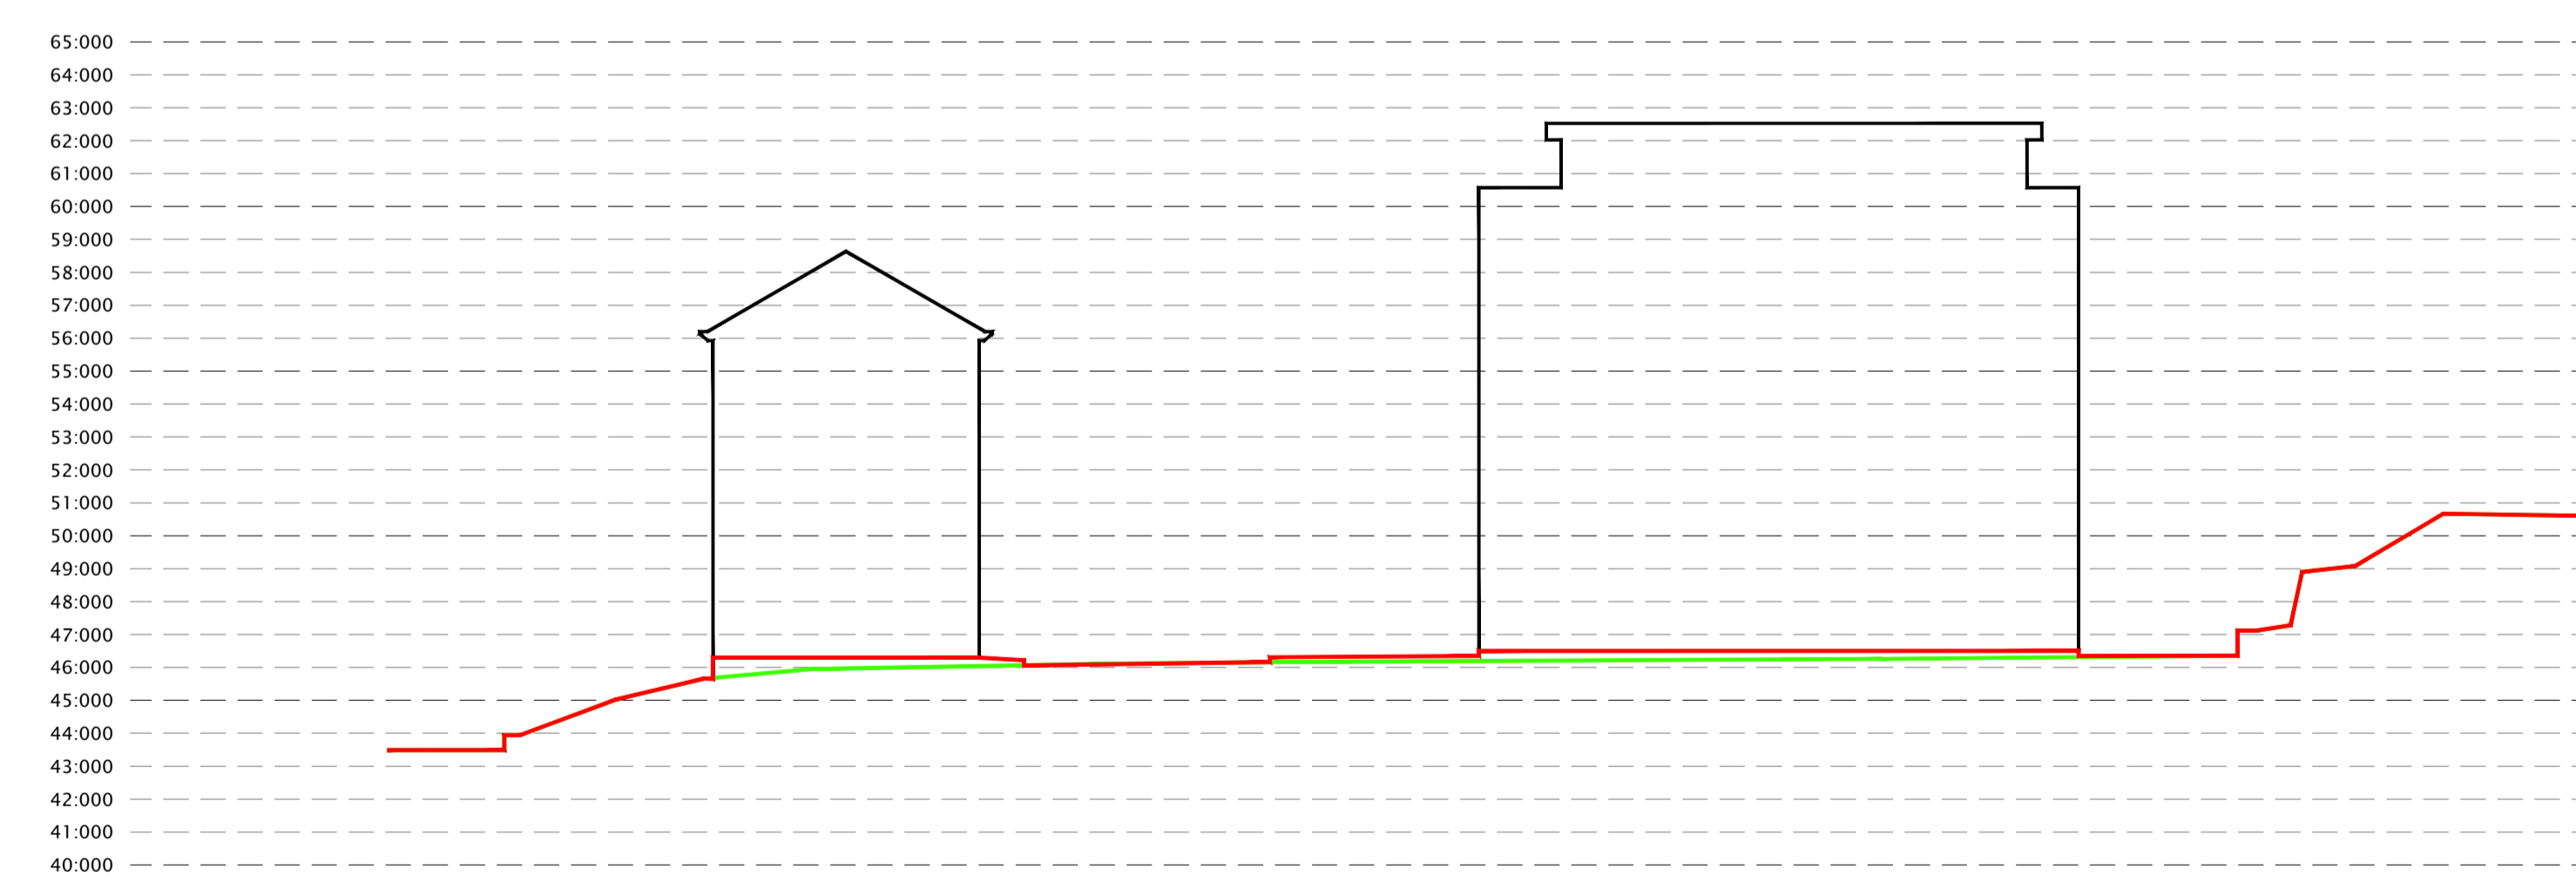

Section C-C

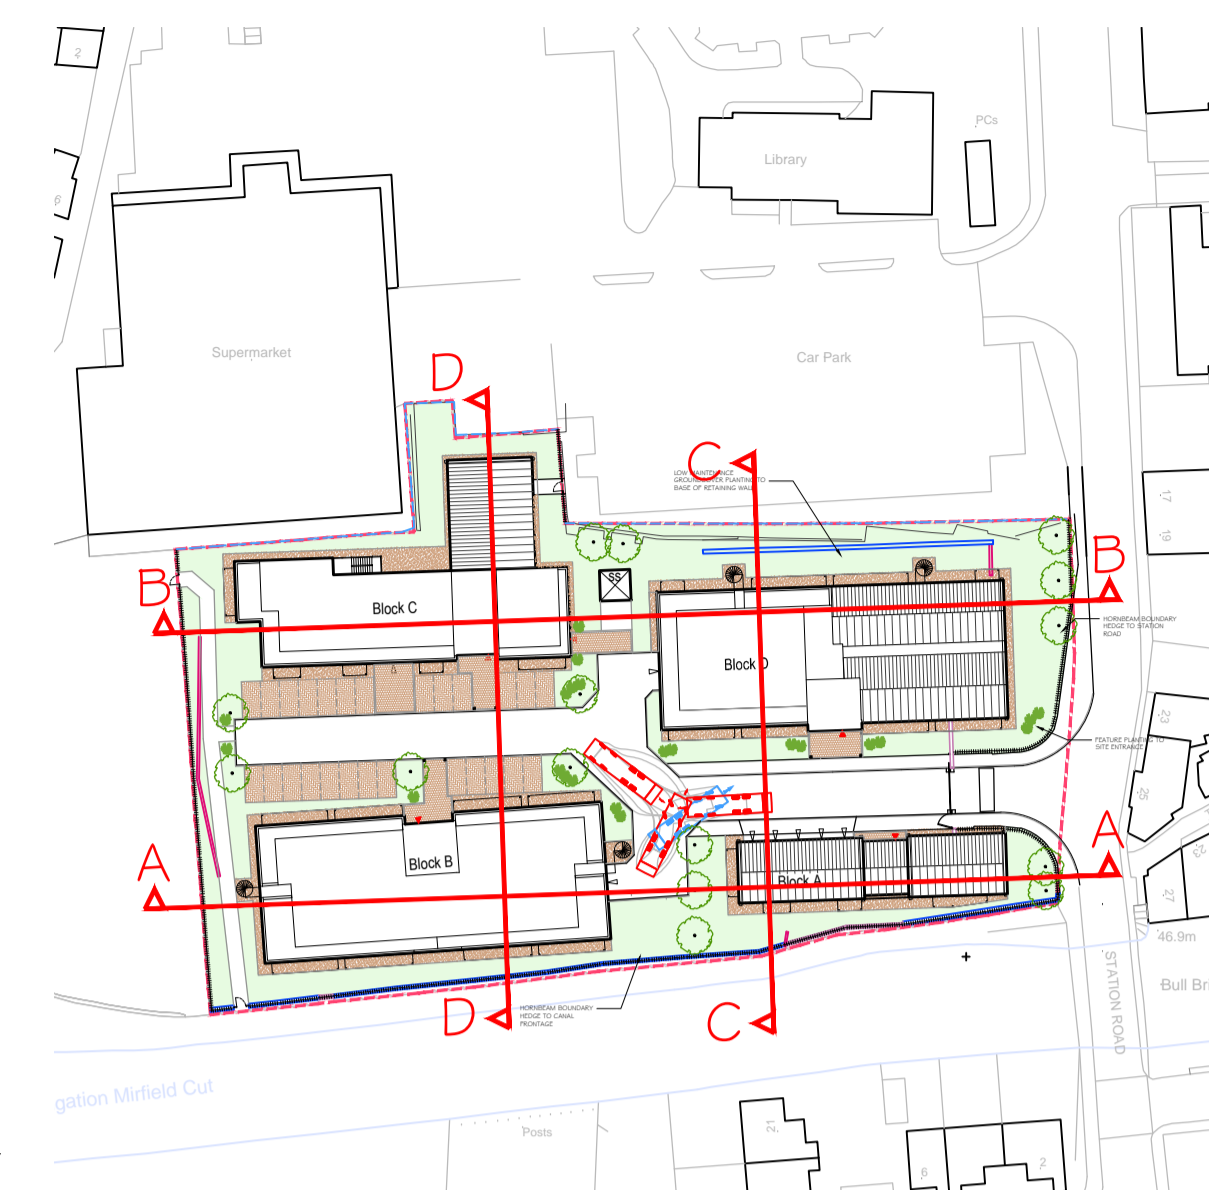

LAYOUT - NOT TO SCALE

KEY

- Existing Ground Level
- Proposed Ground Level



Do not scale off this drawing - Only figured dimensions to be taken from this drawing. Drawings based on Ordnance Survey and/or existing record drawings - Design and Drawing content subject to Site Survey, Structural Survey, Site Investigations, Planning and Statutory Requirements and Approvals. Authorised reproduction from Ordnance Survey Map with permission of the Controller of Her Majesty's Stationery Office. Crown Copyright reserved.



CLIENT: DARREN SMITH HOMES	DRAWING NUMBER: P16:4981:04
PROJECT: FORMER LIDL SITE STATION ROAD, MIRFIELD	SCALE @ A1: 1:200
DRAWING: SITE SECTIONS	DRAWN: SD DATE: AUG 17
	CHECKED: KM/MLM DATE: AUG 17

14 MARINER COURT / CALDER PARK / WAKEFIELD / WF4 3FL
01924 383322 / www.jpassoc.co.uk / info@jpassoc.co.uk
jpassoc is a trading style of John R Paley Associates Limited