





BLOCK A
FFL - 46.750

BLOCK C
FFL - 46.500

STATION ROAD ELEVATION - B-B

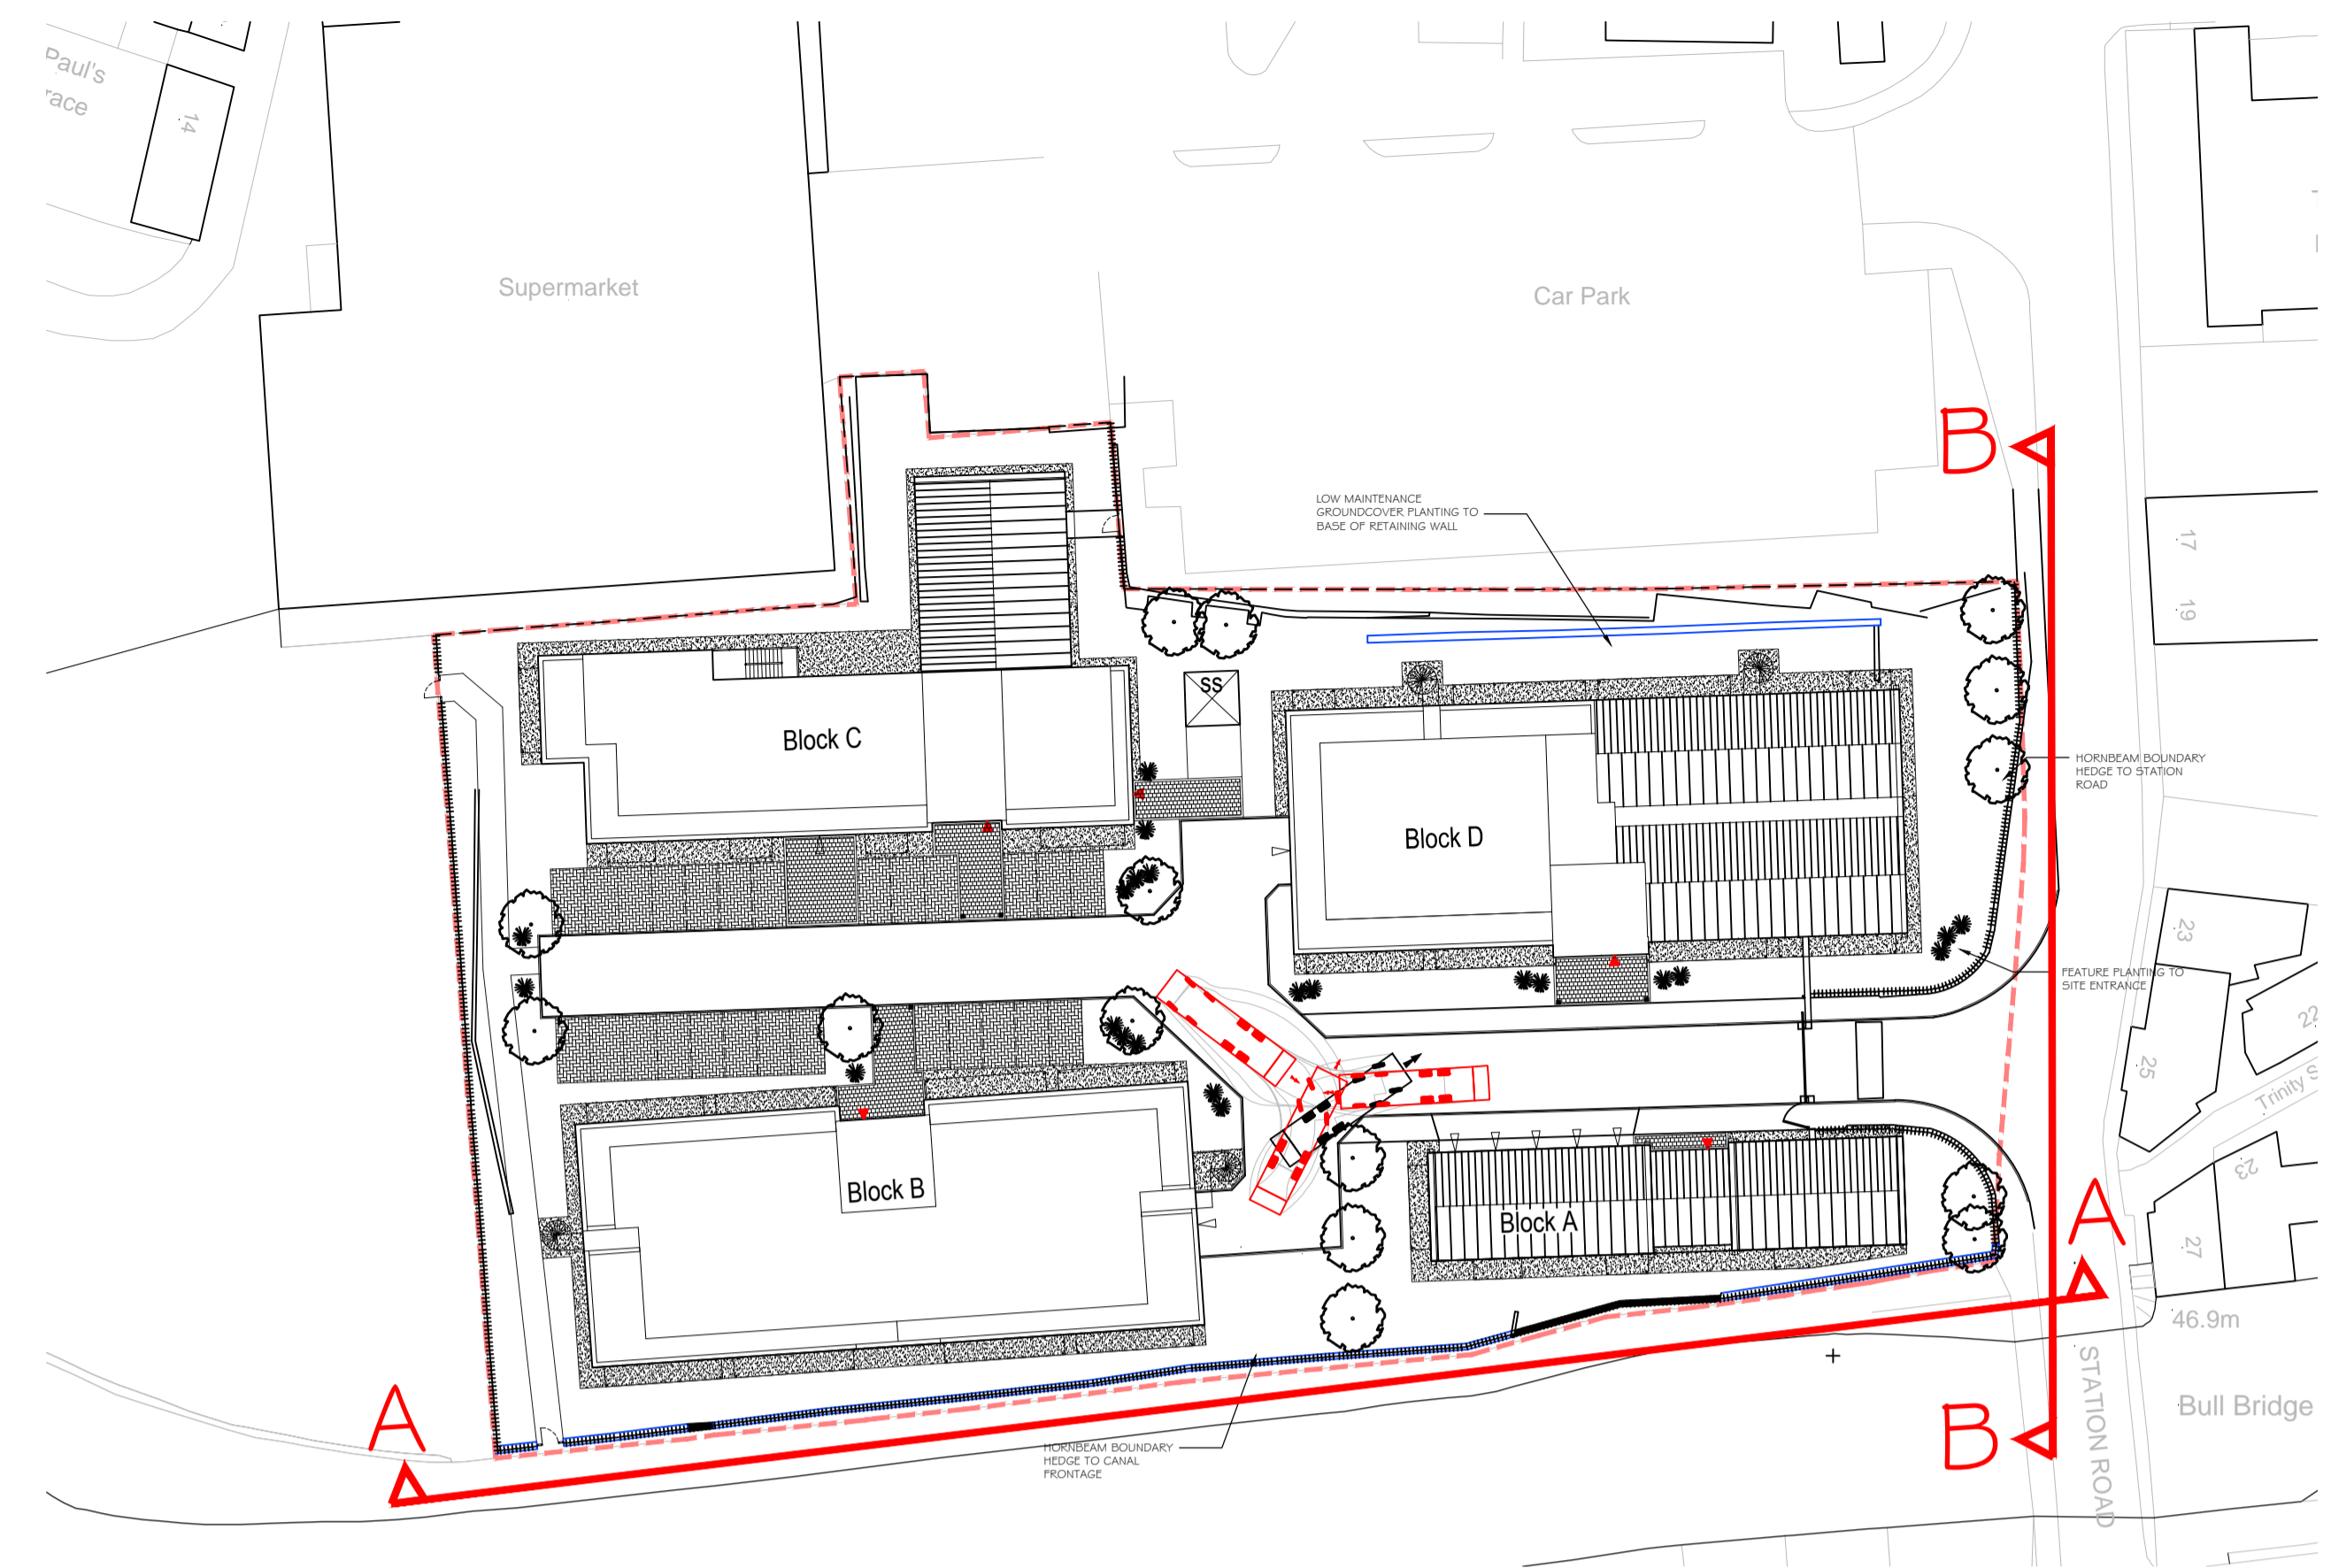

LAYOUT - NOT TO SCALE

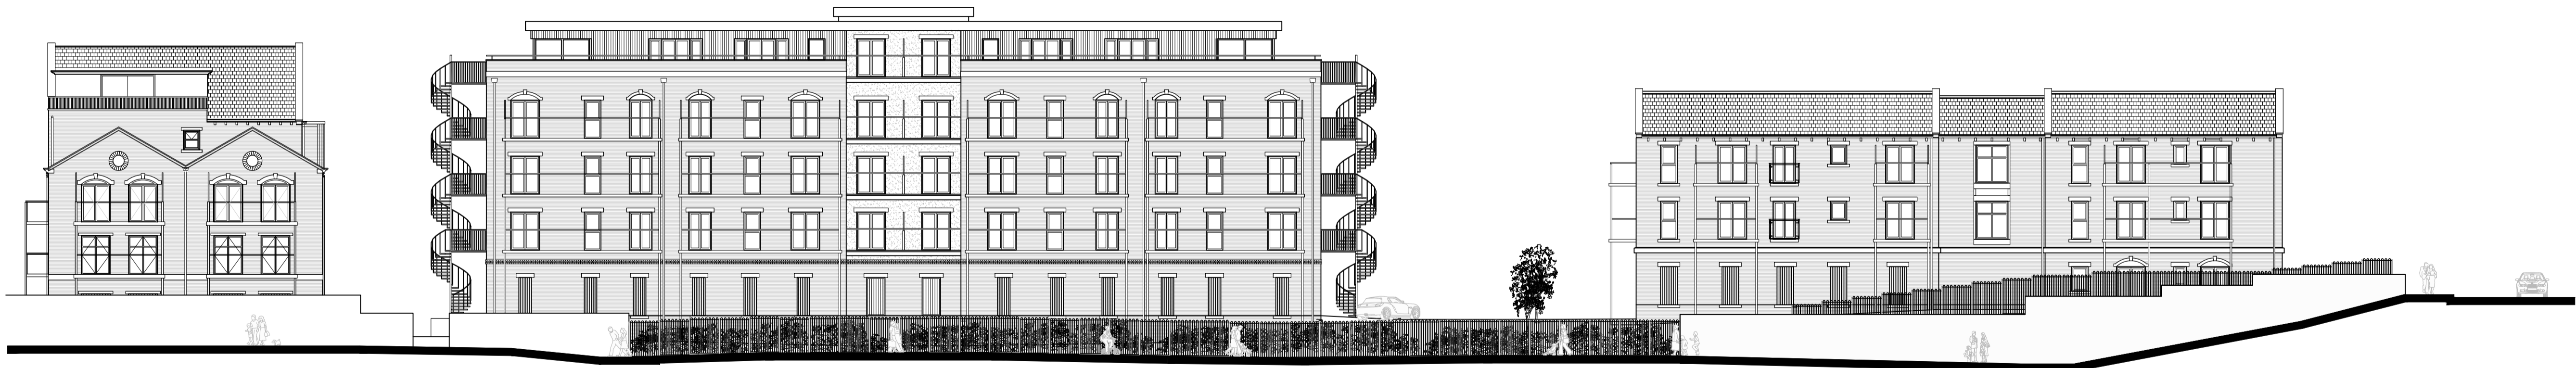

BLOCK B
FFL - 46.150

CANAL ELEVATION A-A

BLOCK A
FFL - 46.750



CLIENT:
DARREN SMITH HOMES

PROJECT:
FORMER LIDL SITE
STATION ROAD, MIRFIELD

DRAWING:
STREETSCENE ELEVATIONS

DRAWING NUMBER:
P16:4981:05

SCALE @ A1:

1:200

DRAWN: SD

DATE: AUG 17

CHECKED: KM/MLM

DATE: AUG 17



Do not scale off this drawing - Only figured dimensions to be taken from this drawing. Drawings based on Ordnance Survey and/or existing record drawings - Design and Drawing content subject to Site Survey, Structural Survey, Site Investigations, Planning and Statutory Requirements and Approvals. Authorised reproduction from Ordnance Survey Map with permission of the Controller of Her Majesty's Stationary Office. Crown Copyright reserved.

14 MARINER COURT / CALDER PARK / WAKEFIELD / WF4 3FL
01924 383322 / www.jpassoc.co.uk / info@jpassoc.co.uk
jpassoc is a trading style of John R Pailey Associates Limited