


EXISTING PLAN TO
REAR OF 3. GRASMERE
MELTAM HQ 4 HF
1:50

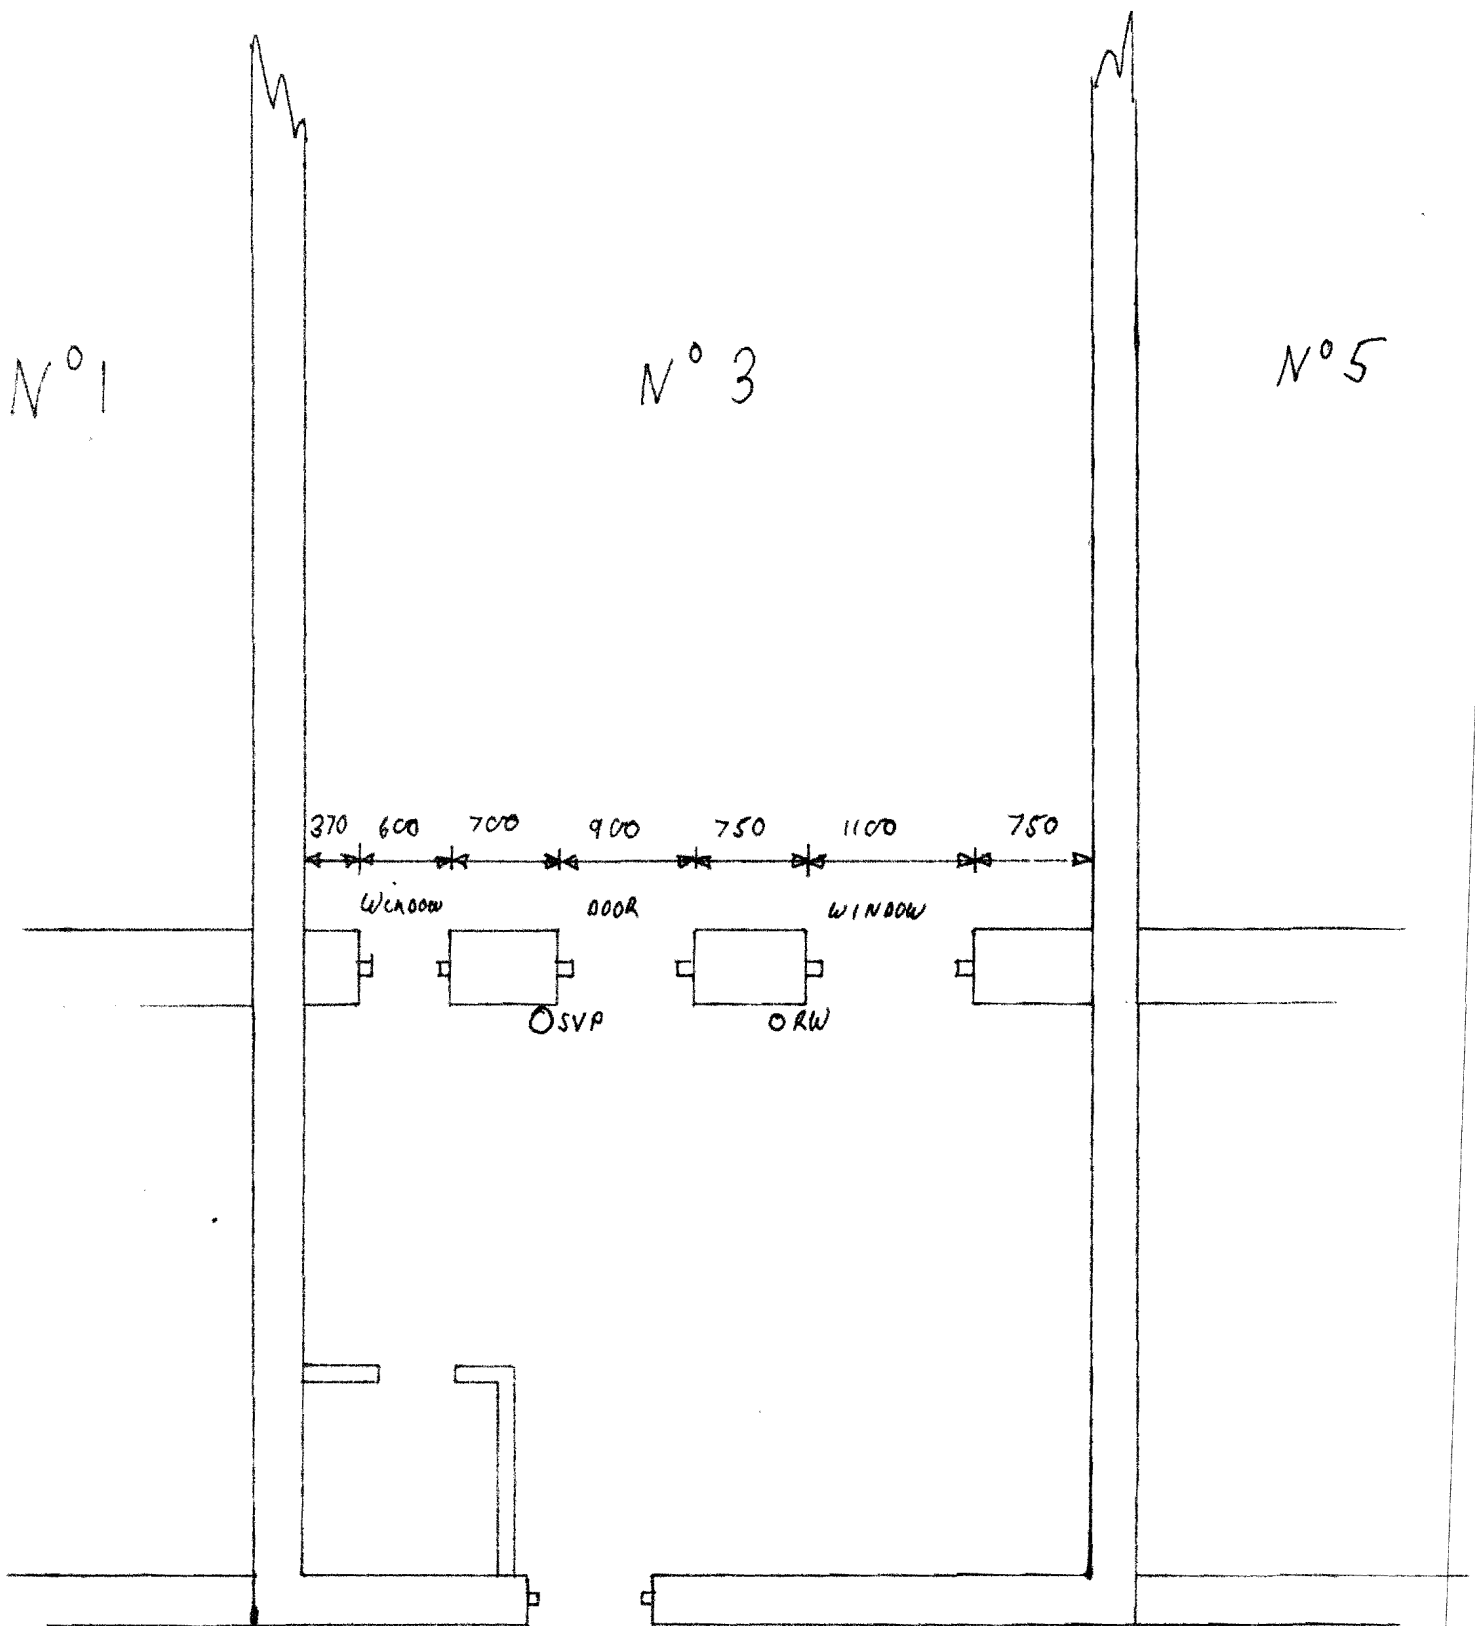

GRASMERE RD