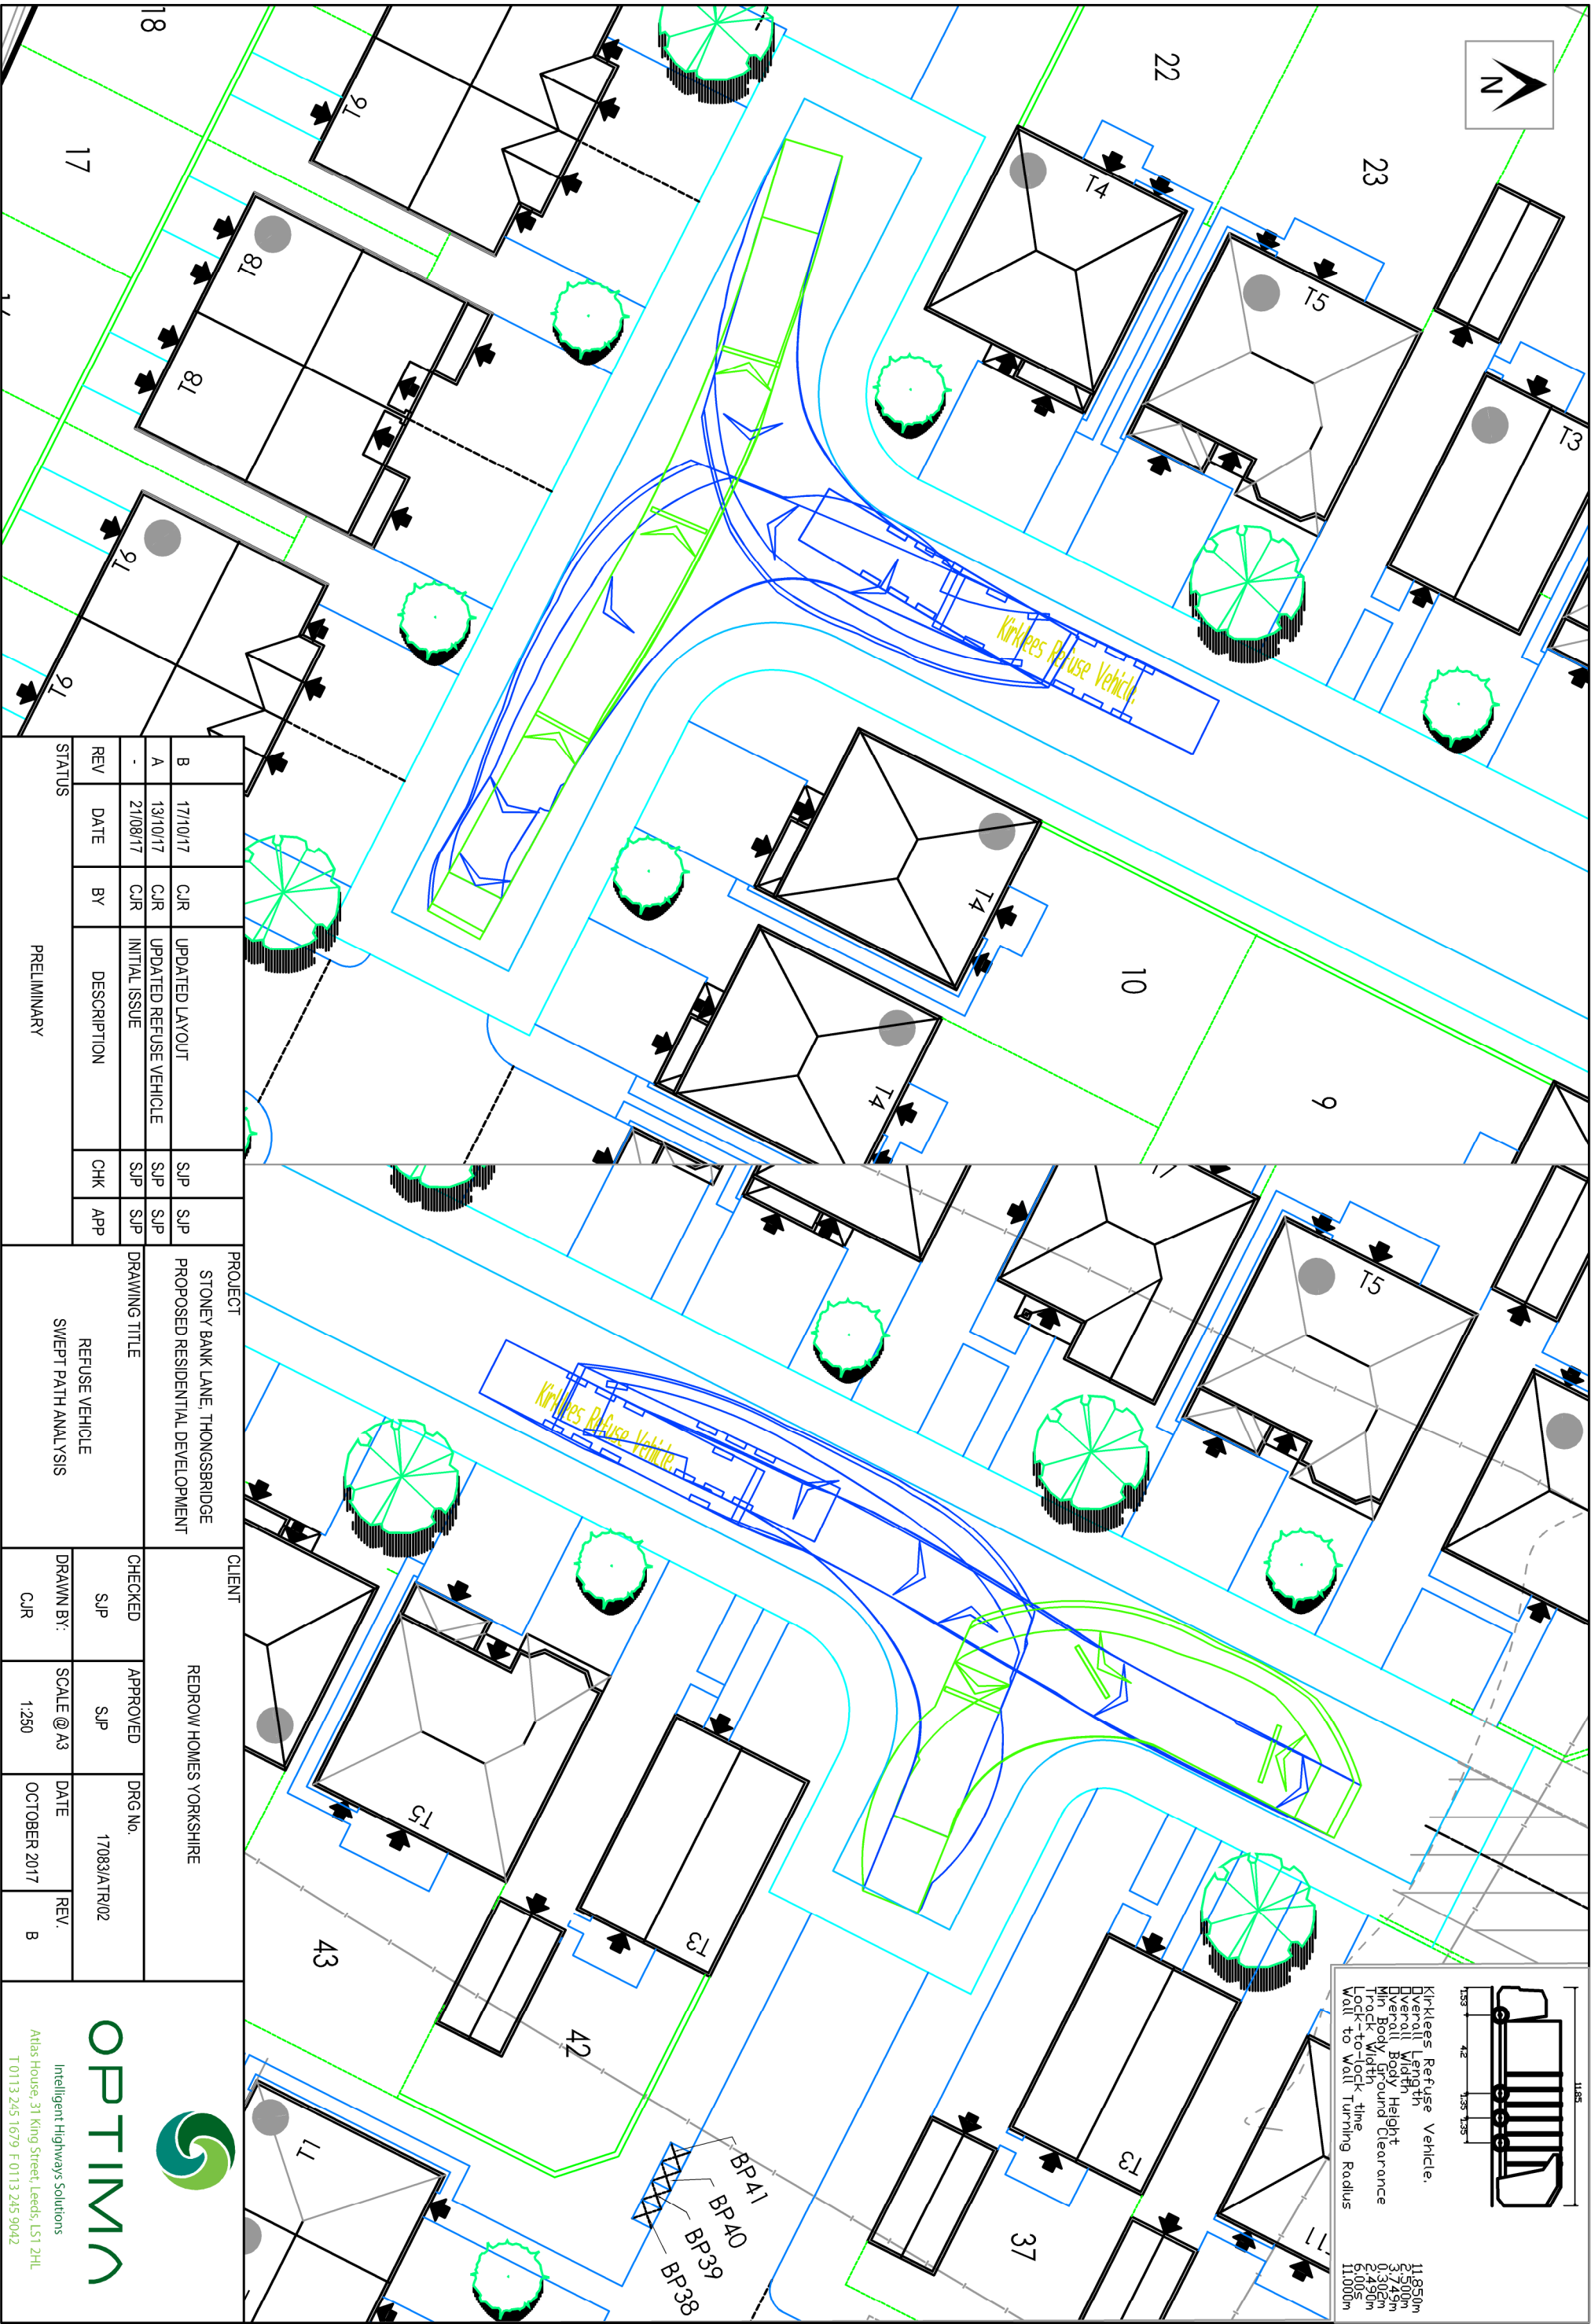


Kirklees Refuse Vehicle.
Overall Length 11.850m
Overall Width 2.500m
Overall Body Height 3.245m
Min Body Height 2.395m
Min Body Height 6.005m
Lock-to-lock time 11.000m
Wall to Wall Turning Radius

STATUS					PRELIMINARY					PROJECT					CLIENT					OPTIMA				
REV	DATE	BY	DESCRIPTION	CHK	APP	SJP	SJP	SJP	SJP	STONEY BANK LANE, THONGSBRIDGE	PROPOSED RESIDENTIAL DEVELOPMENT	CHECKED	APPROVED	DRG No.	REV.	DRAWN BY:	SCALE @ A3	DATE	REV.	Intelligent Highways Solutions Atlas House, 31 King Street, Leeds, LS1 2HL T 0113 245 1679 F 0113 245 9042				
A	13/10/17	CJR	UPDATED REFUSE VEHICLE	SJP	SJP	SJP	SJP	SJP	SJP	DRAWING TITLE	REFUSE VEHICLE	SJP	SJP	17083/ATR102	B	CJR	1:250	OCTOBER 2017	B					
B	17/10/17	CJR	UPDATED LAYOUT	SJP	SJP	SJP	SJP	SJP	SJP	PROJECT	PROPOSED RESIDENTIAL DEVELOPMENT	SJP	SJP	17083/ATR102	B	CJR	1:250	OCTOBER 2017	B					