


NOTES:

175.50 denotes existing levels
+ 175.70 denotes proposed levels

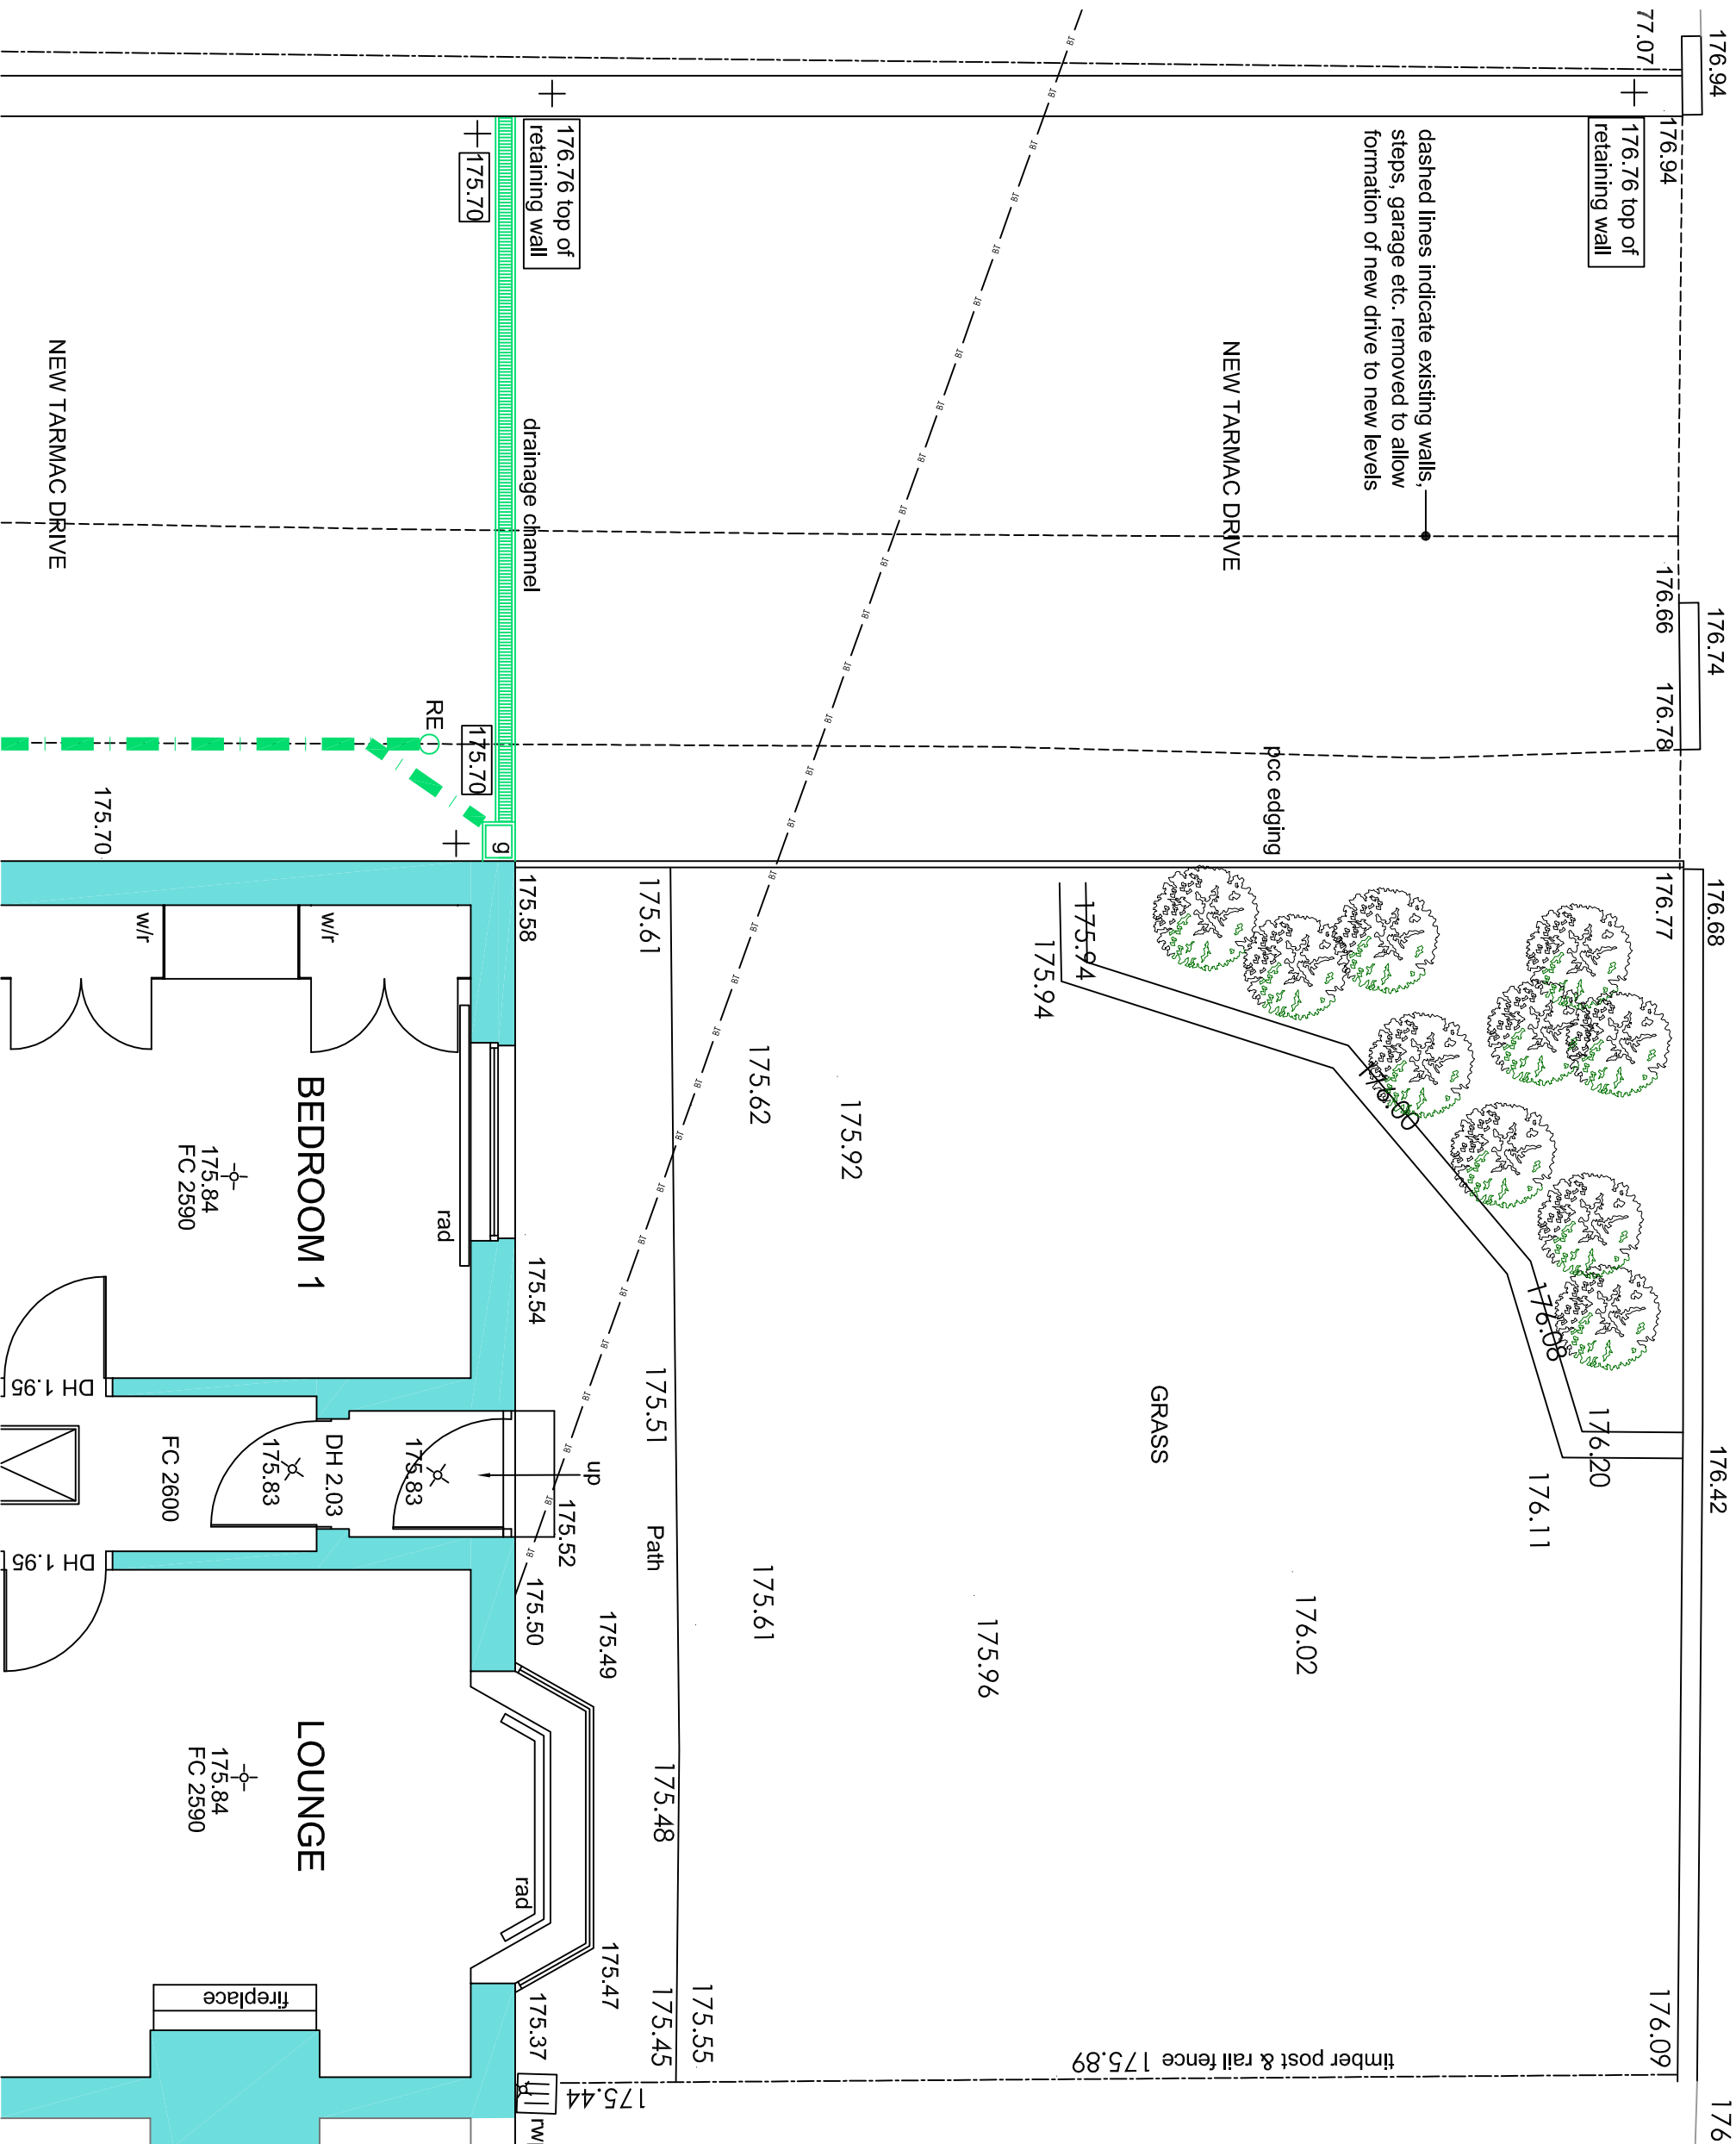

row	description	date
drawn	Paul McGuire	27/09/17

Paul McGuire MCAT, ACIOB.
Chartered Architectural Technologist
 46 Riley Park Kirkburton Huddersfield HD8 0SA
 T. +44 (0)1484 602893. M. 07960 303343
 E. info@pmcg-archtech.co.uk
 Web. www.pmcg-archtech.co.uk

© Paul McGuire, 2014. All rights reserved.
 No part of this publication may be reproduced, stored in a retrieval system, or transmitted, in any form or by any means, electronic, mechanical, photocopying, recording, or by any information storage or retrieval system, without prior permission in writing from the author.

• **Threats to internal validity**
 • **Selection bias** – all the subjects

Mr. K. & Mrs. J. BENSON

project

**PROPOSED EXTENSION TO DWELLING
AND CONSTRUCTION OF DOUBLE GARAGE**

11 FOSTER AVENUE
BEAUMONT PARK HUDDERSFIELD HD4 5LN

LAYOUT OF NEW DRIVE

scale	prefix	drawing No	rev
1:50 @ A3	2017.16	(KJB) PD 08	