


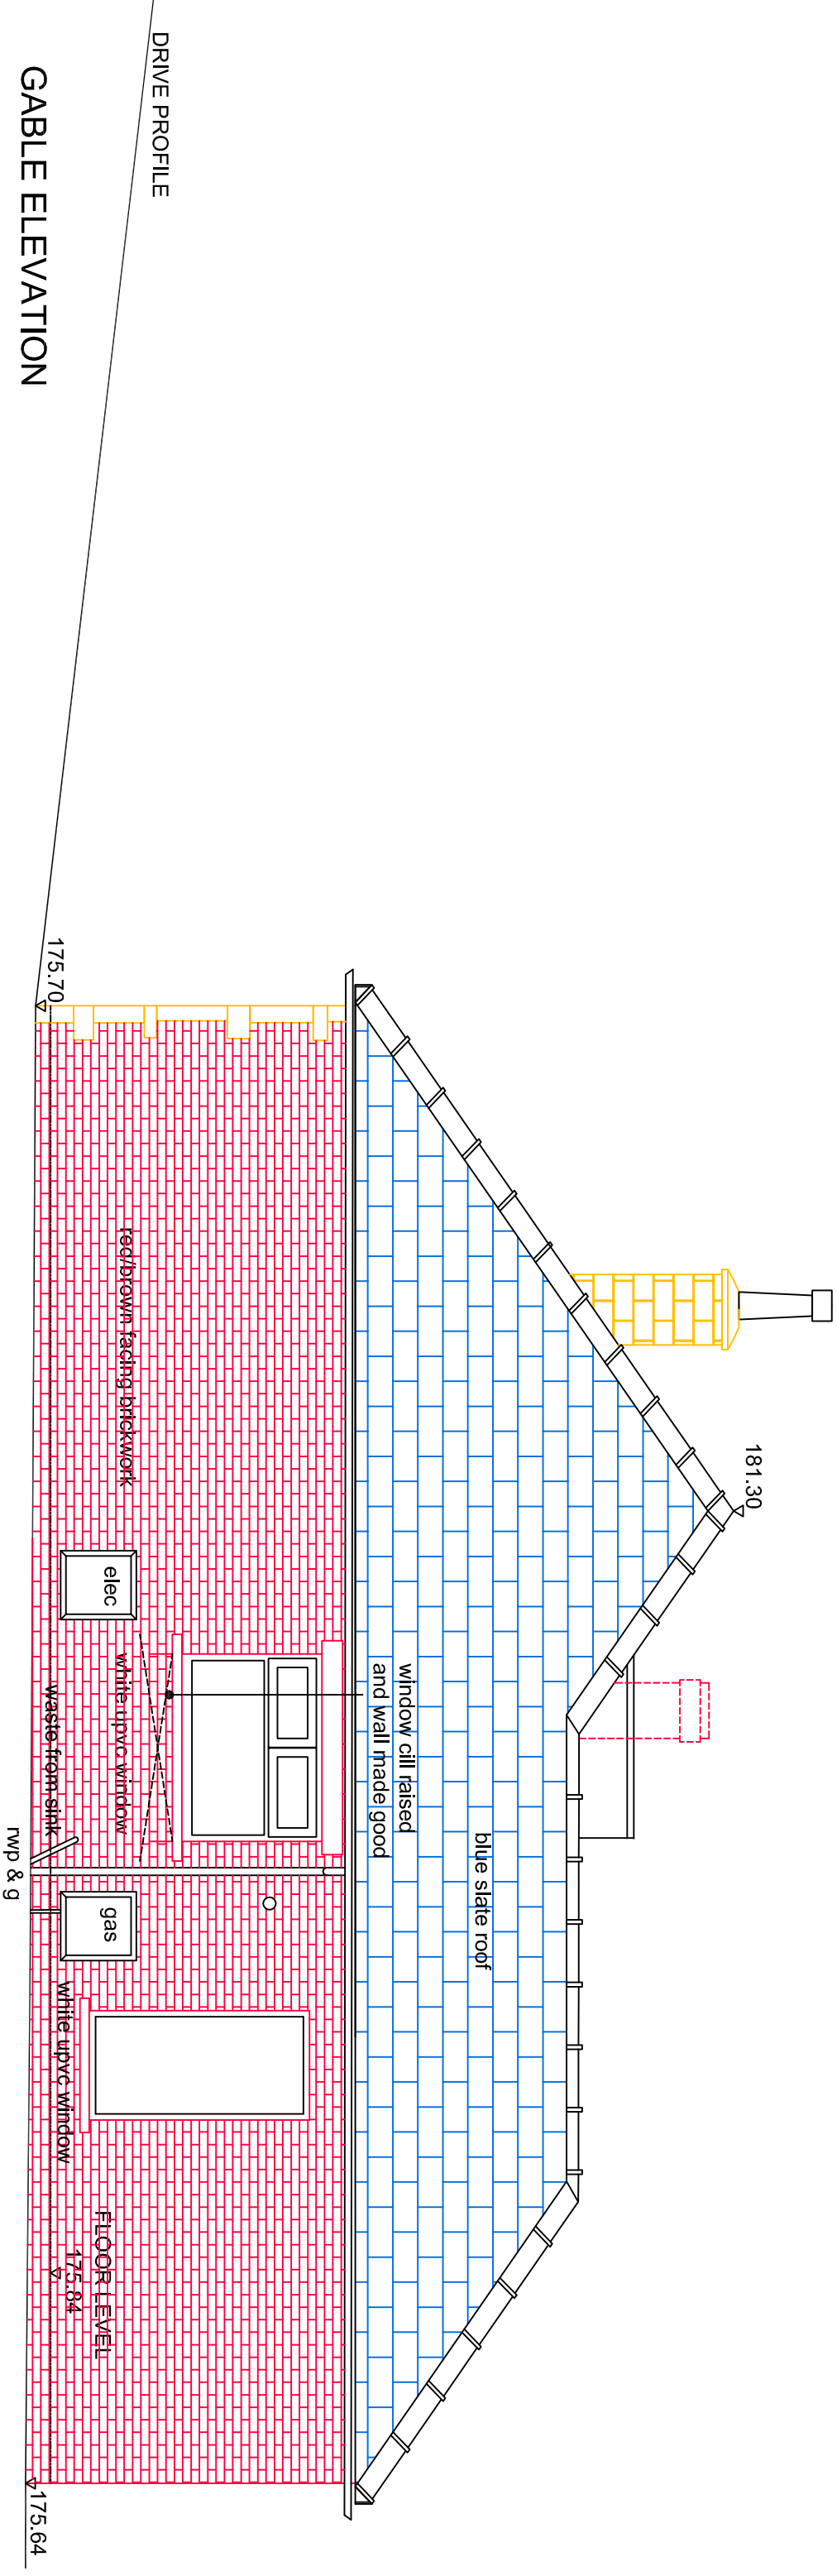

PLANNING APPLICATION			
rev	description	date	
drawn		date	
Paul McGuire		28/09/17	

Paul McGuire MCIAT, ACIOB,
Chartered Architectural Technologist
46 Riley Park Kirkburton Huddersfield HD8 0SA
T: +44 (0)1484 602893 M: 07960 303343
E: info@pmcg-archtech.co.uk
Web: www.pmcg-archtech.co.uk

1 To be used for planning application only

Client			
Mr. K. & Mrs. J. BENSON			
Project			
PROPOSED EXTENSION TO DWELLING AND CONSTRUCTION OF DOUBLE GARAGE			
Address			
11 FOSTER AVENUE BEAUMONT PARK HUDDERSFIELD HD4 5LN			
Drawing title			
ELEVATIONS OF DWELLING AS PROPOSED (sheet 2 of 2)			
Scale	prefix	drawing No	rev
1:50 @ A3	2017.16	(KJB) PD 10	