



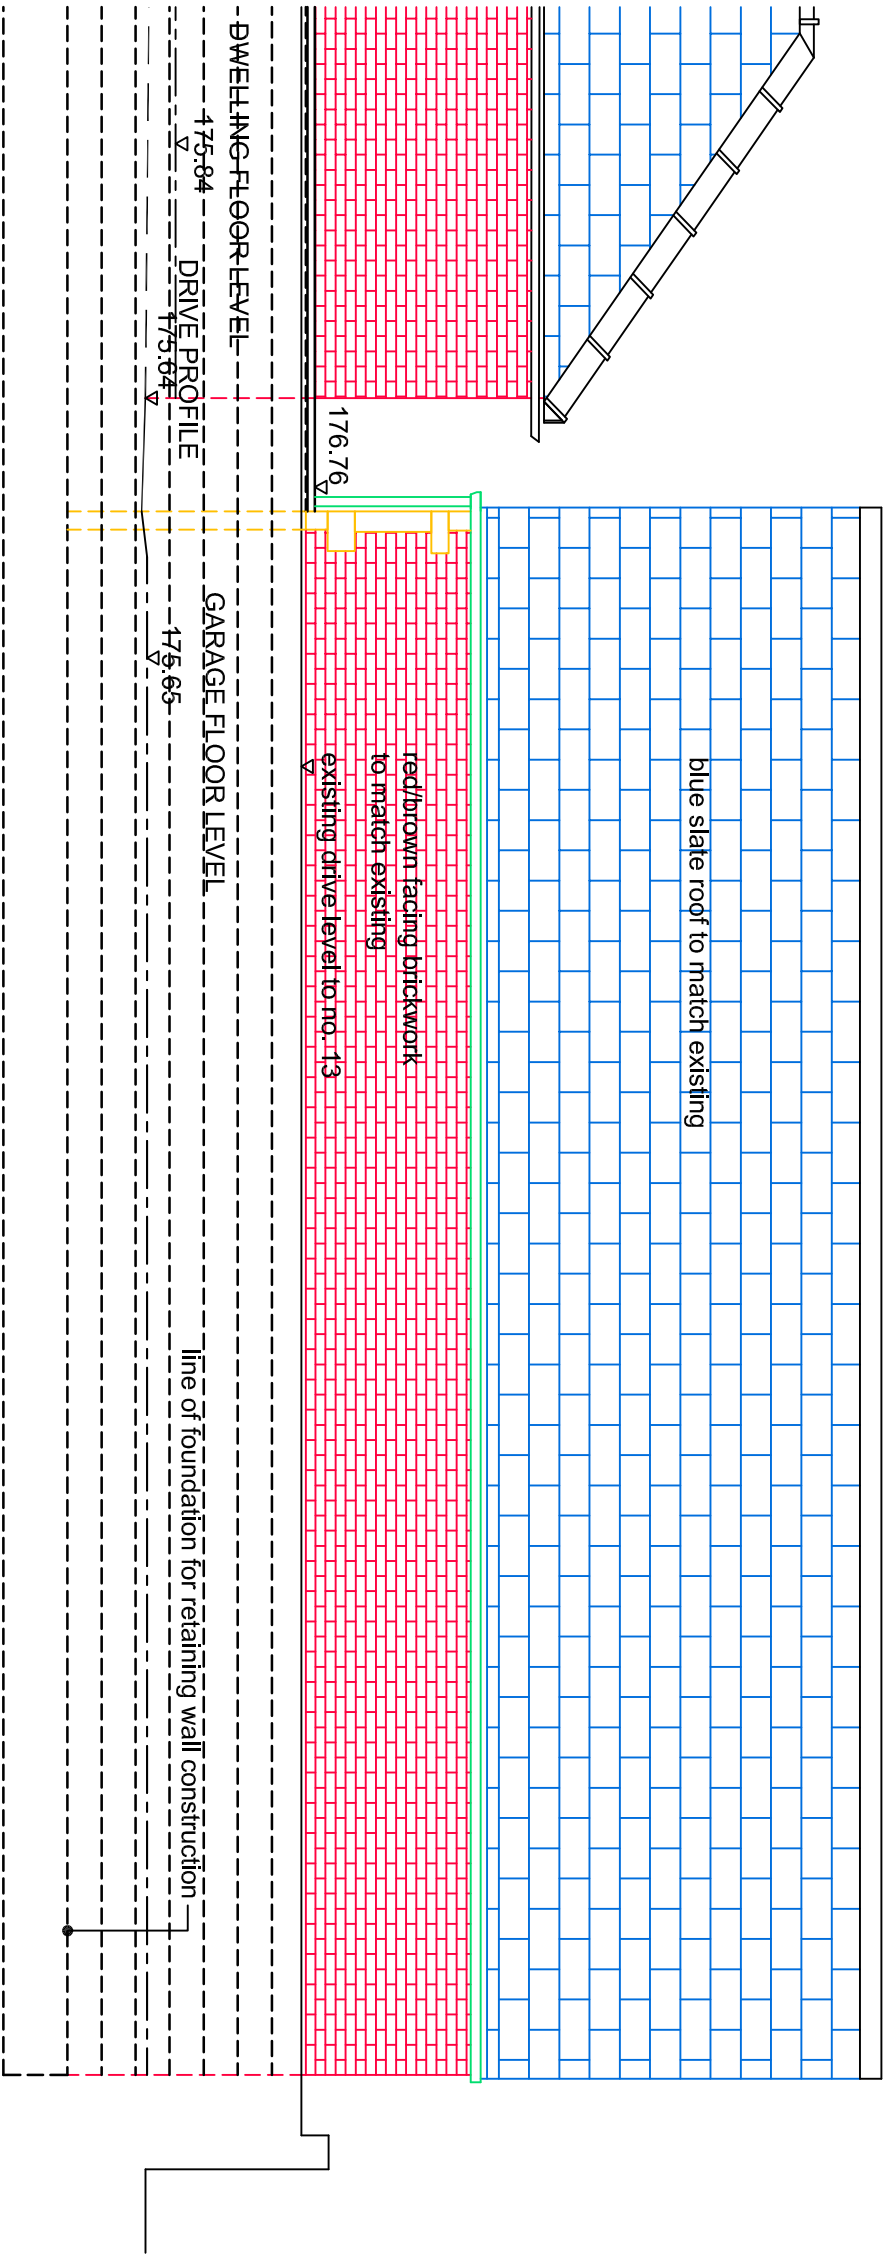

GABLE ELEVATION

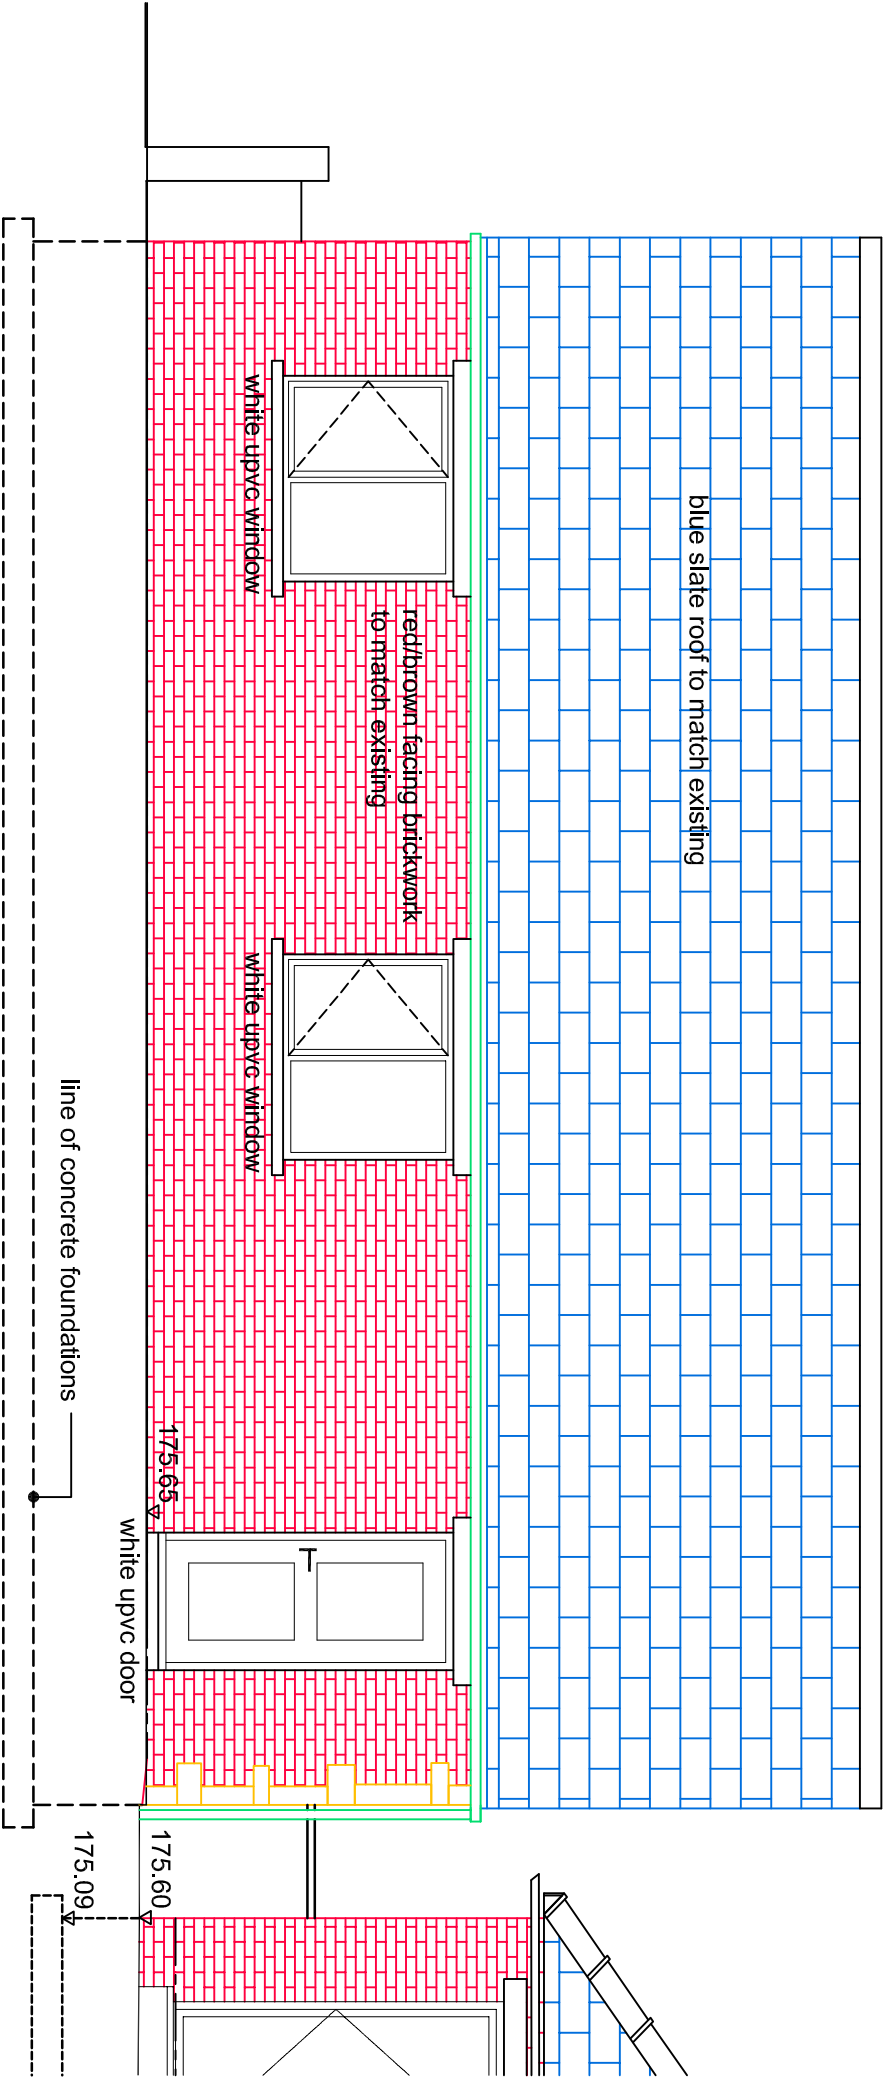

SIDE ELEVATION

PLANNING APPLICATION

rev	description	date	
drawn		date	
	Paul McGuire	02/10/17	

Paul McGuire MCIAT, ACIOB,
Chartered Architectural Technologist
46 Riley Park Kirkburton Huddersfield HD8 0SA
T: +44 (0)1484 602893 M: 07960 303343
E: info@pmcg-archtech.co.uk
Web: www.pmcg-archtech.co.uk

1 To be used in accordance with the relevant planning legislation

Mr. K. & Mrs. J. BENSON

project
PROPOSED EXTENSION TO DWELLING
AND CONSTRUCTION OF DOUBLE GARAGE

address
11 FOSTER AVENUE
BEAUMONT PARK HUDDERSFIELD HD4 5LN

drawing title
ELEVATIONS OF PROPOSED GARAGE
(sheet 2 of 2)

scale	prefix	drawing No	rev
1:50 @ A3	2017.16	(KJB) PD 12	