
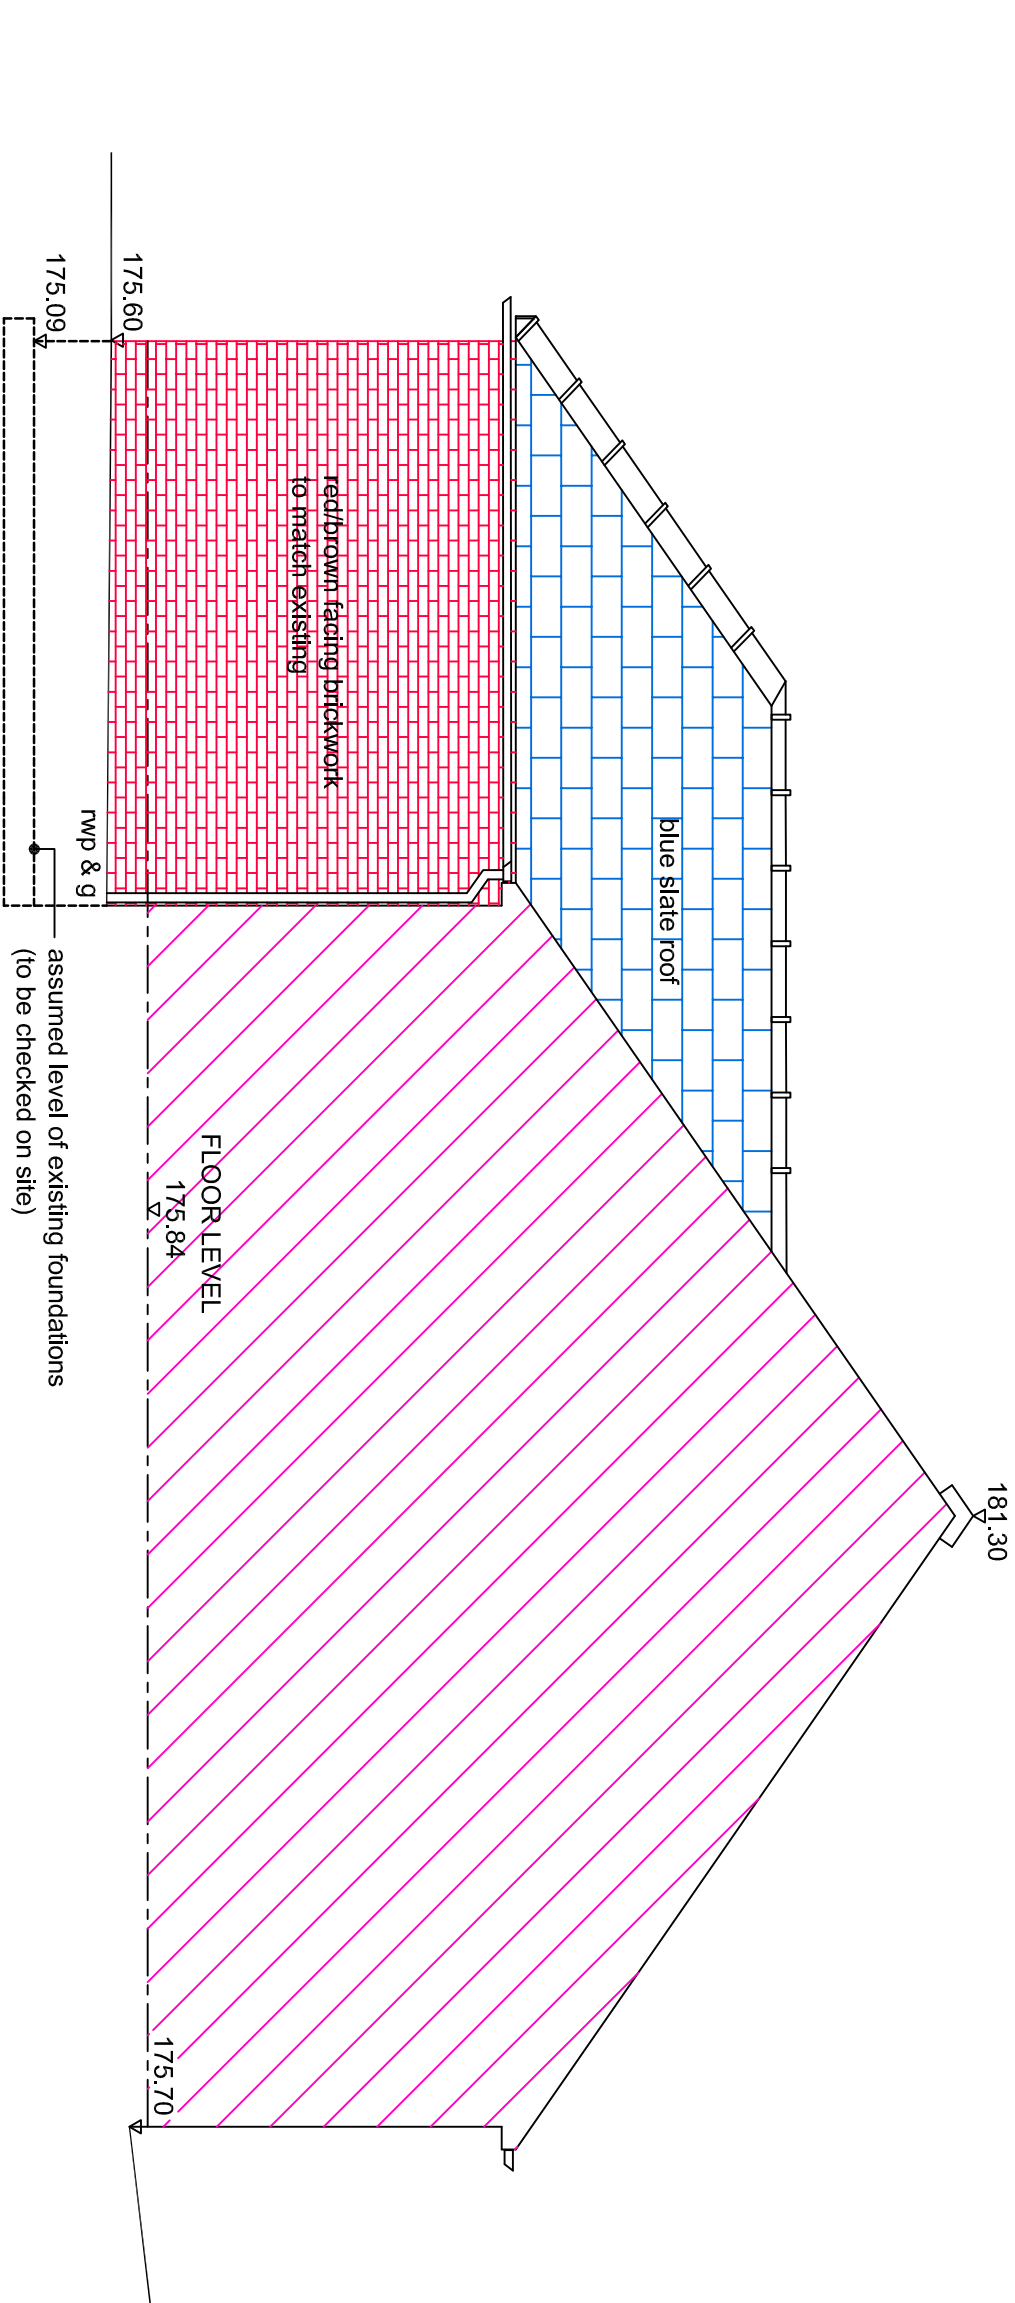


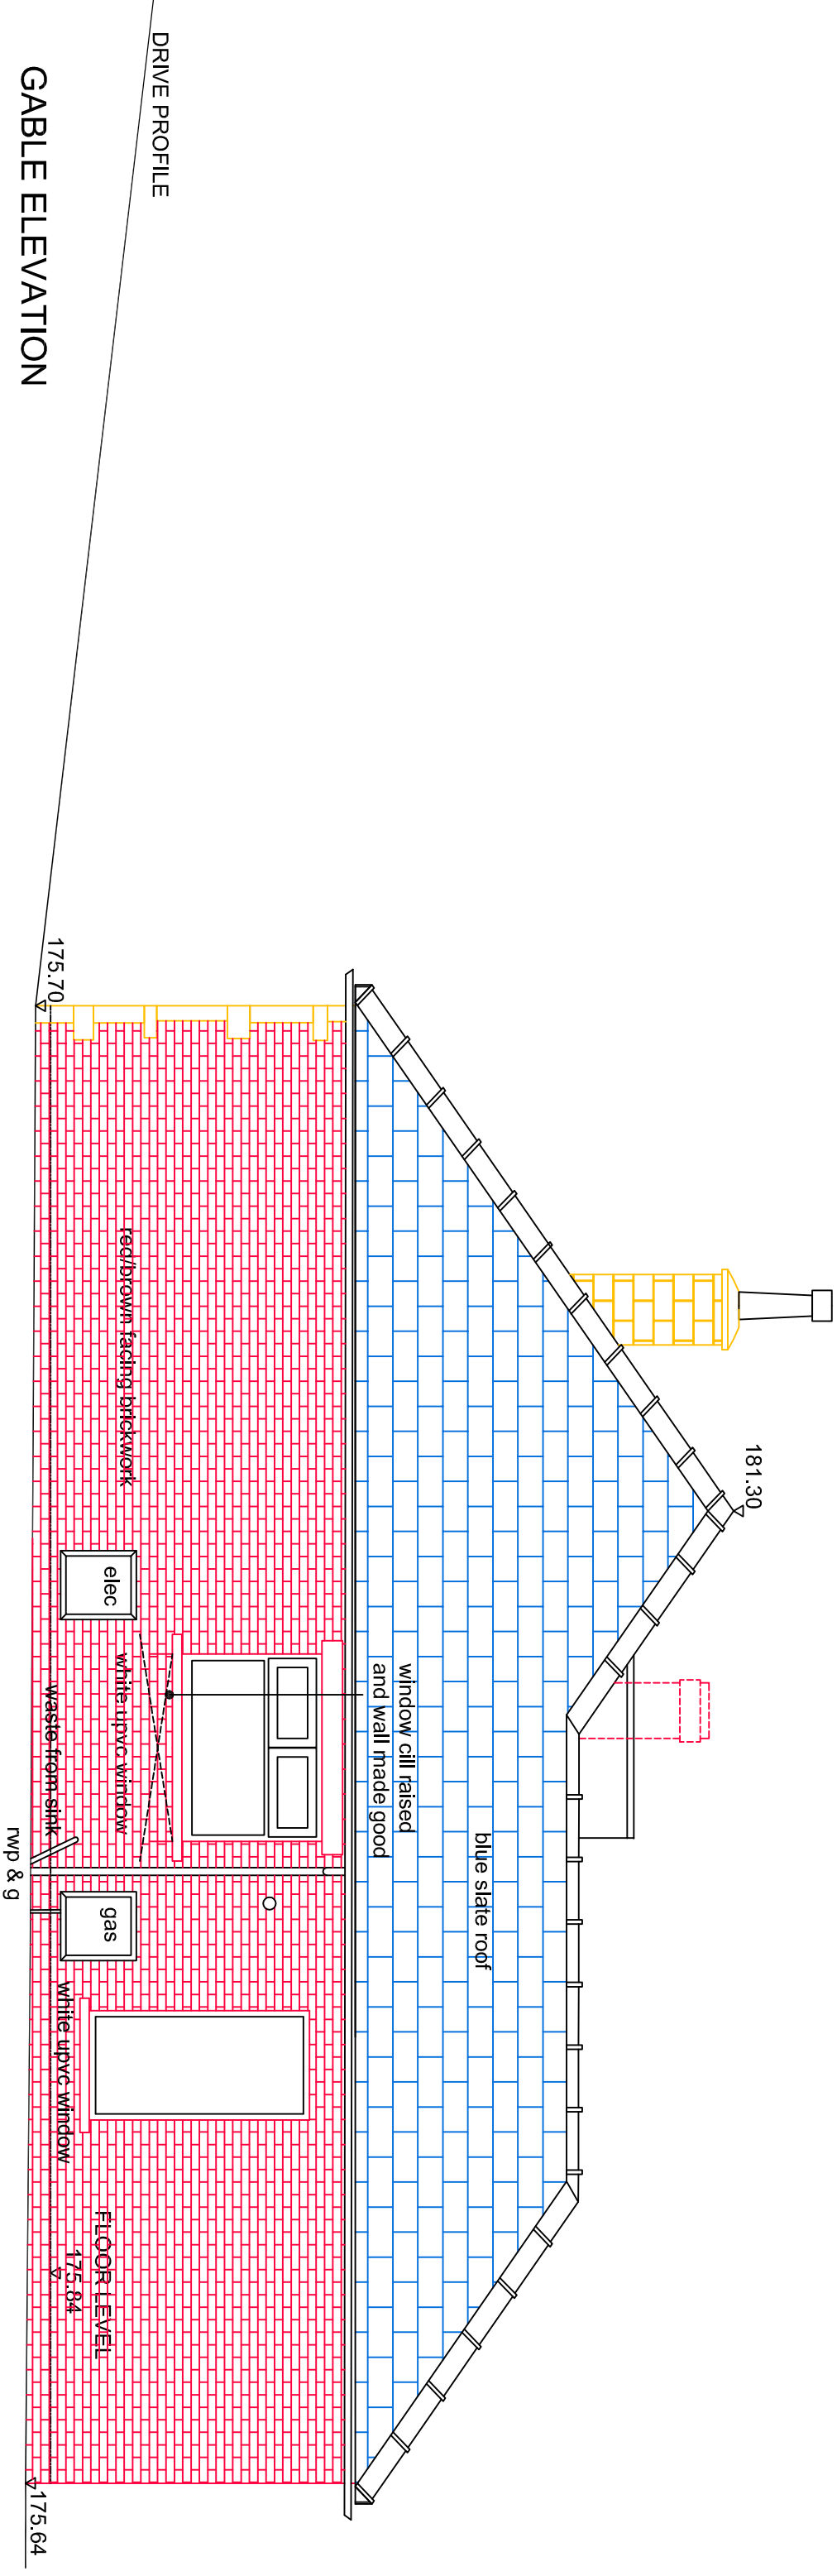

A bi-fold doors omitted from 28.11.17 PMcG
side elevation of Sun Room

PLANNING APPLICATION		
rev	description	date
drawn		date
Paul McGuire		28/09/17

Paul McGuire MCIAT, ACIOB,
Chartered Architectural Technologist
46 Riley Park Kirkburton Huddersfield HD8 0SA
T. +44 (0)1484 602893 M. 07960 303343
E. info@pmcg-archtech.co.uk
Web. www.pmcg-archtech.co.uk

1 To be used in accordance with the British Standard BS 1191:2015

client	Mr. K. & Mrs. J. BENSON		
project	PROPOSED EXTENSION TO DWELLING AND CONSTRUCTION OF DOUBLE GARAGE		
address	11 FOSTER AVENUE BEAUMONT PARK HUDDERSFIELD HD4 5LN		
drawing title	ELEVATIONS OF DWELLING AS PROPOSED (sheet 2 of 2)		
scale	prefix	drawing No	rev
1:50 @ A3	2017.16	(KJB) PD 10	A