


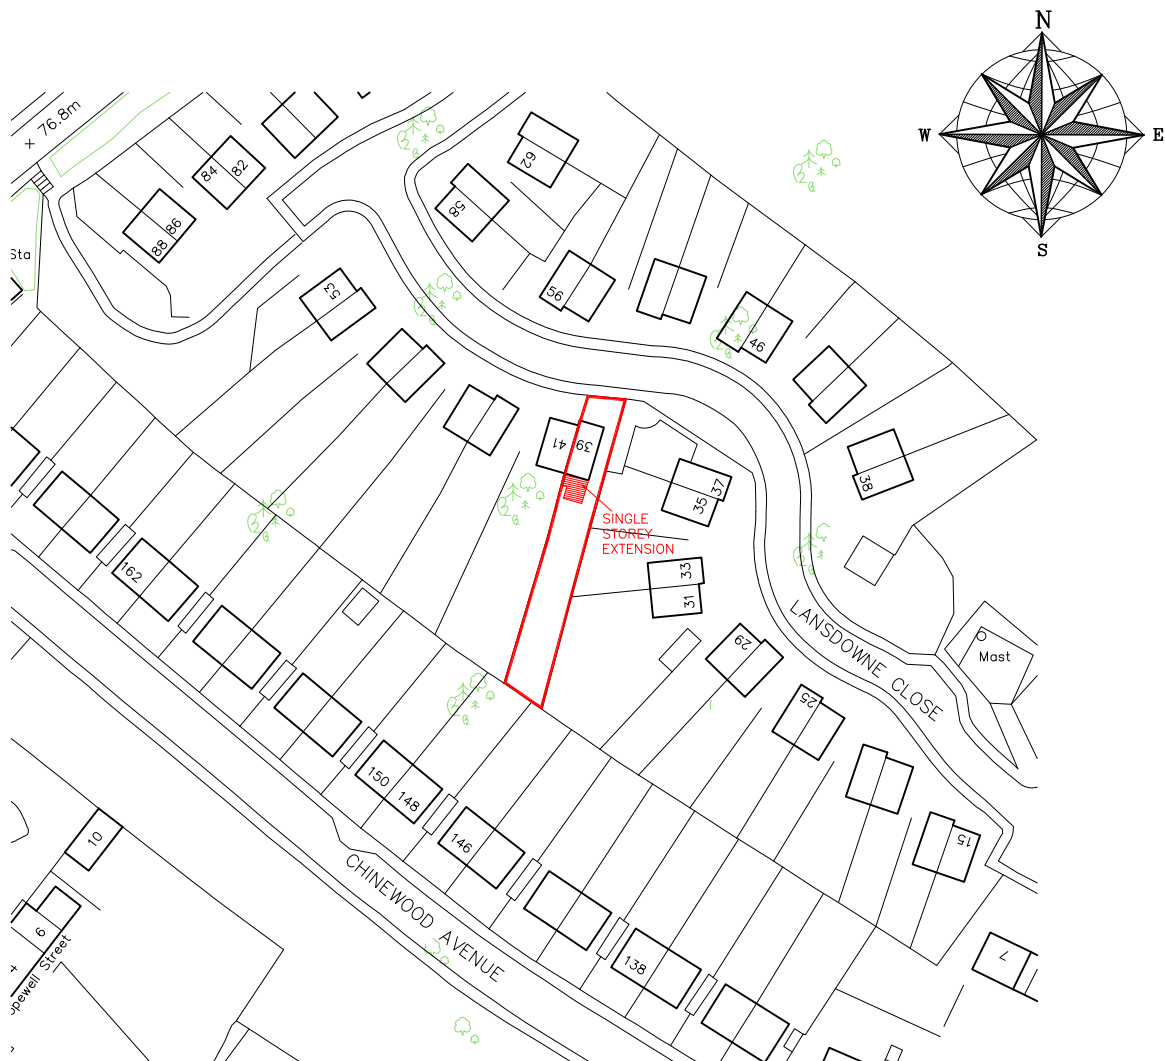

LOCATION PLAN 1:1250




PRELIMINARY

RIBA

Royal Institute of British Architects

Chartered Architects

THIS DRAWING IS COPY RIGHT AND MUST NOT BE REPRODUCED / COPIED, MADE USE OF OR ISSUED WITHOUT PRIOR WRITTEN CONSENT OF DK ARCHITECTS

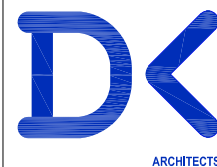

DK ARCHITECTS

t 01924 477212
m 07718 990668
e info@dkarchitects.net
w dkarchitects.net

DK Architects, Suite 4, Batley
Business Park, Technology Drive,
Batley, WF17 6ER

PROJECT:
EXTENSION AND ALTERATION TO
DWELLING

ADDRESS:
39 LANSDOWNE CLOSE, BATLEY
WF17 0EZ

DRG:
LOCATION PLAN

STATUS:
PLANNING APPLICATION
subject to approval

DATE: 10.10.17 DRAWN: AHD
SCALE: 1:1250 CHECKED: ANK
SIZE: A4 DRG NO: 17.2042.22

COPYRIGHT © 2007 DK ARCHITECTS(UK) LIMITED. ALL RIGHTS RESERVED.
REFER TO DIMENSIONS AND DO NOT SCALE.