

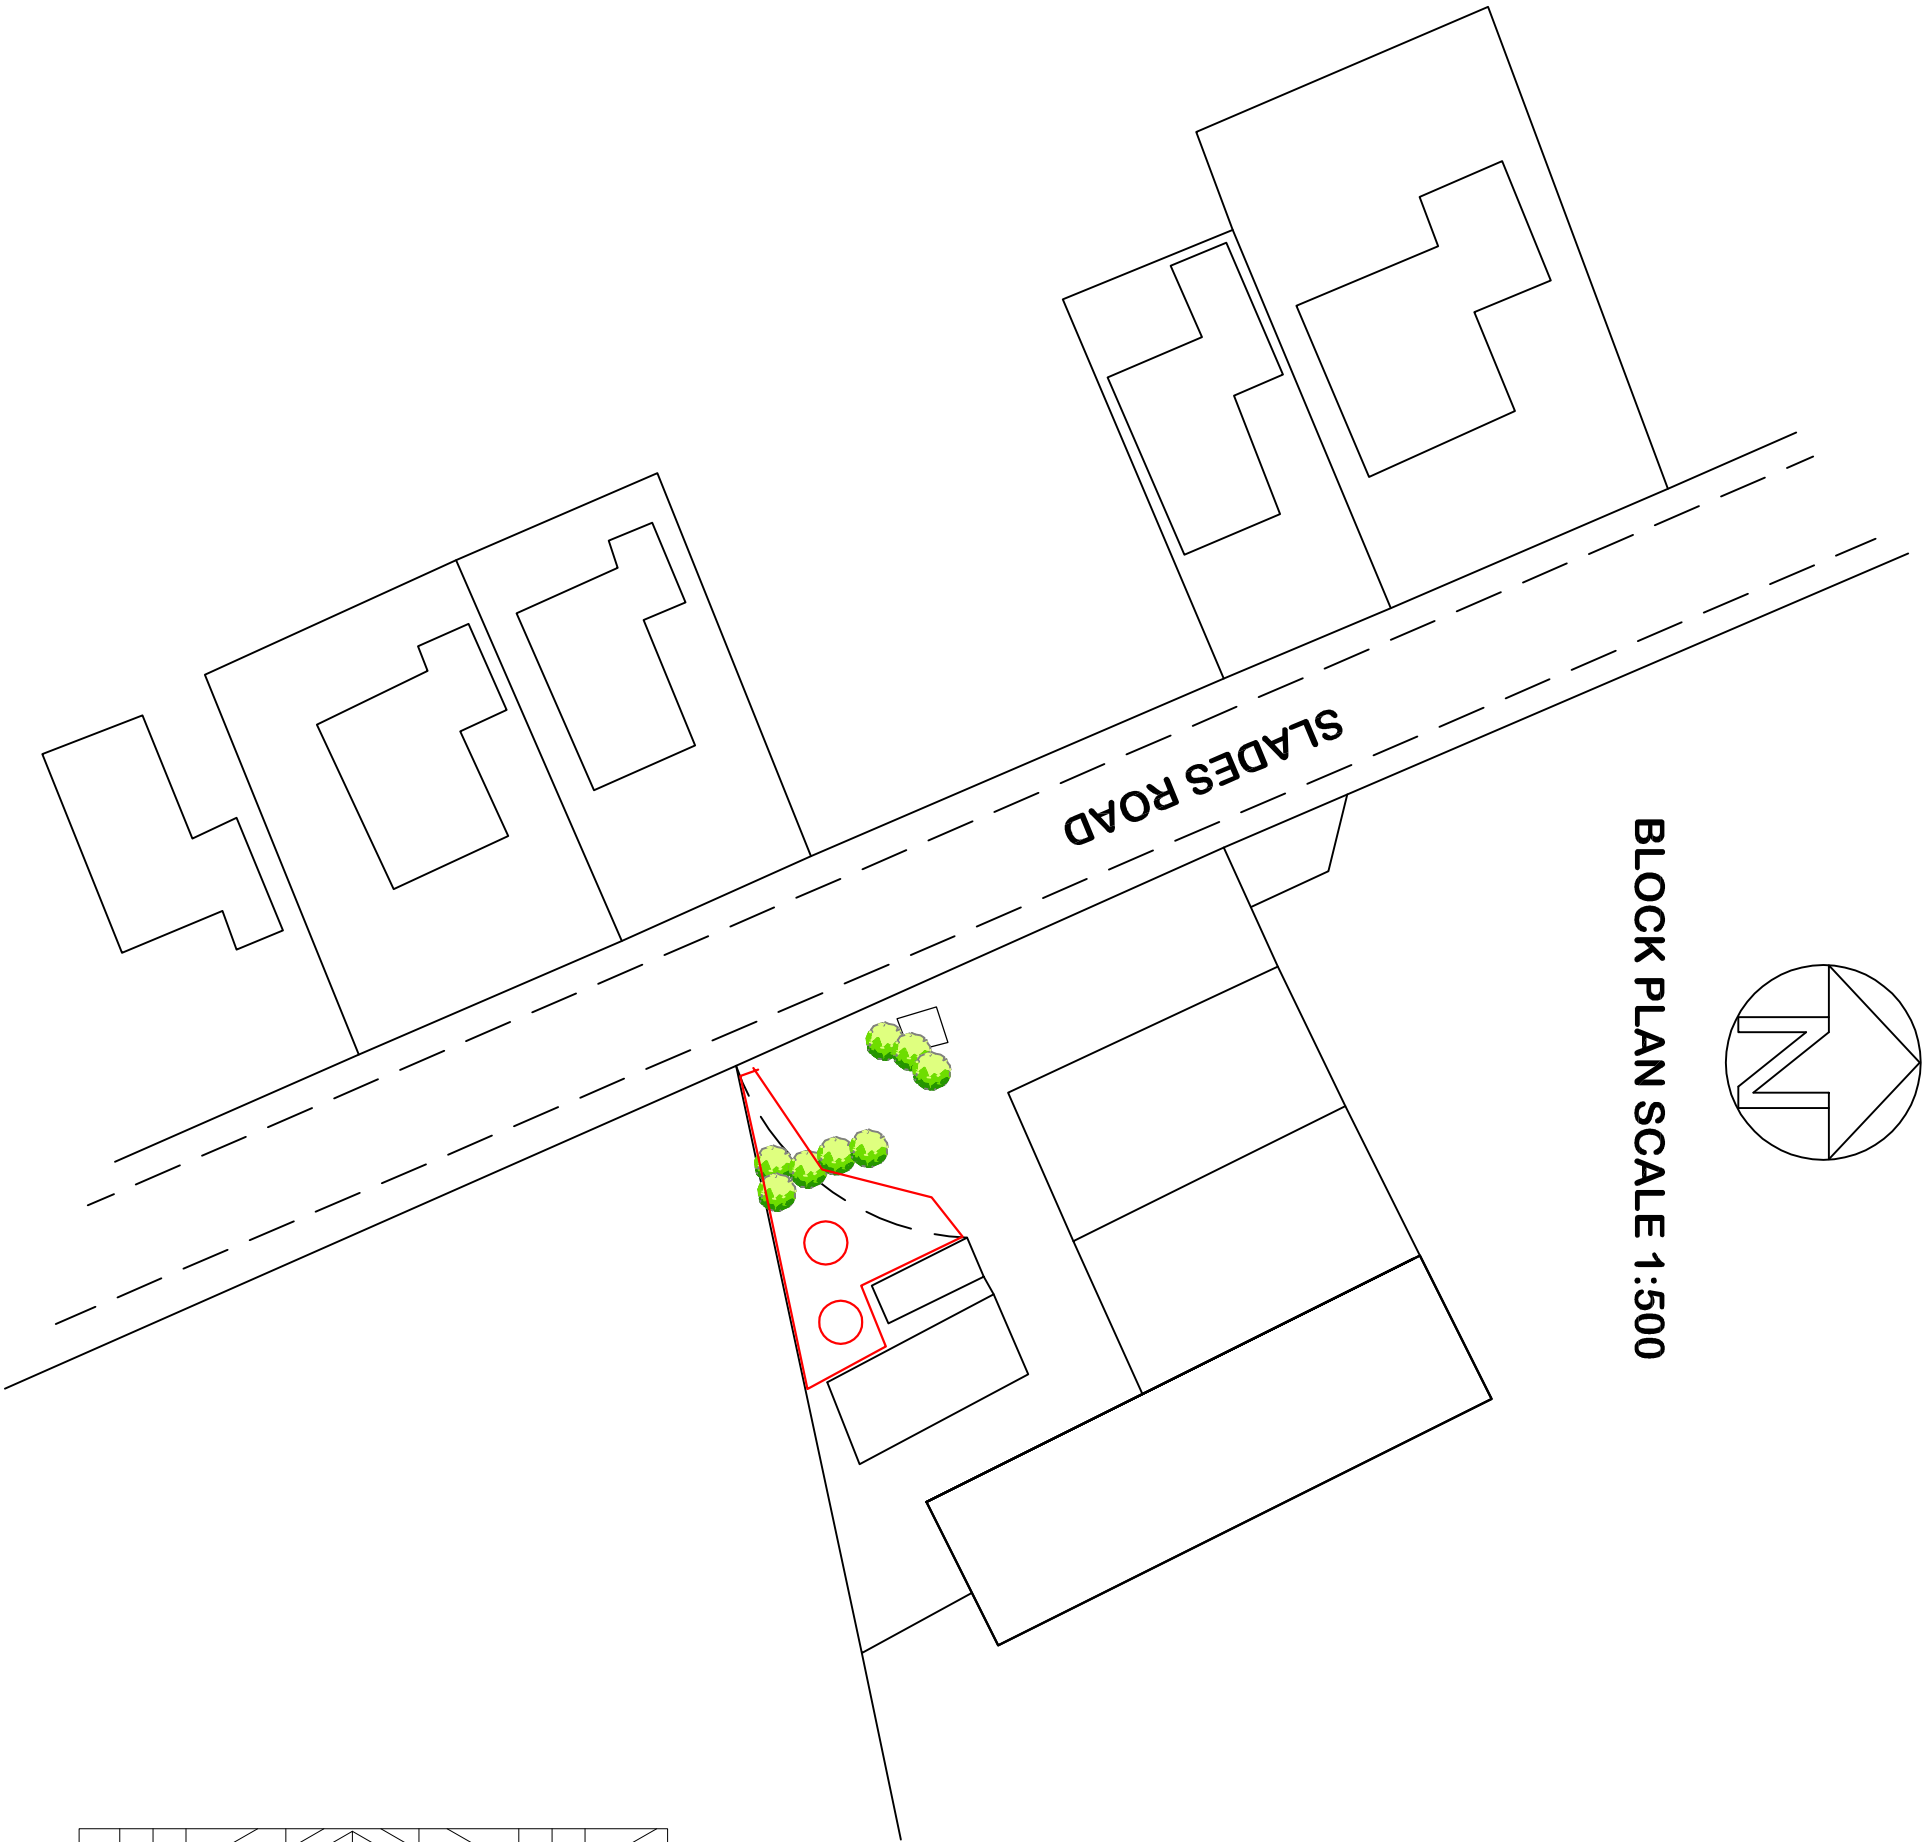


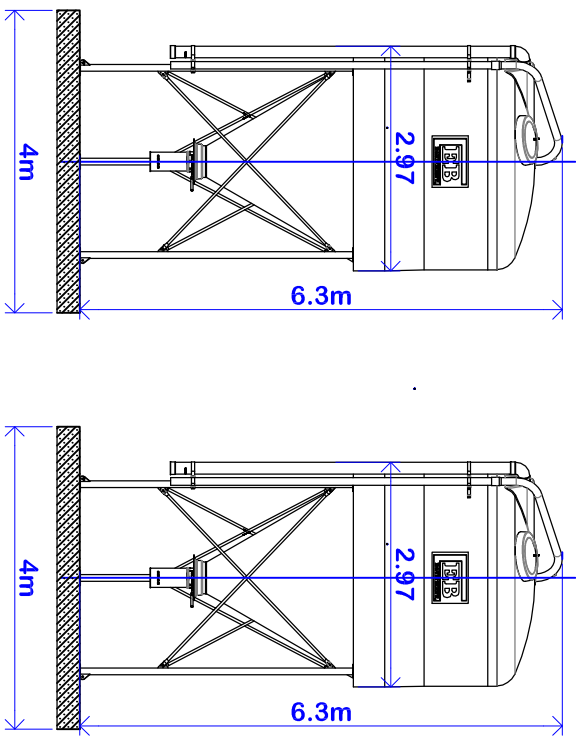

BLOCK PLAN SCALE 1:500

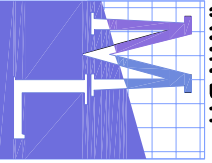

ELEVATIONAL VIEW OF THE TWO HOPPERS

DRAWN BY: <i>Planning SL</i>  5 Bobbin Mill Cottages, Stubbins Lane, Claughton on Brock, Preston, Lancashire. PR3 0PL Telephone 01995 640135. Mobile 07813 296 287 e-mail: mel@mlplanning.co.uk	CLIENT: Messers Haigh and Whitwam BOLSTER MOOR FARM PROJECT :ERECTION OF TWO AGRICULTURAL FEED STORAGE HOPPERS	DATE: 12 OCT 17 DWG NO. ML/SH/5612 SCALE: 1:100 & 1:500 A2
LOCATION: LAVEROCK FARM SLADES ROAD GOLCAR HUDDERSFIELD HD7 4JR		