


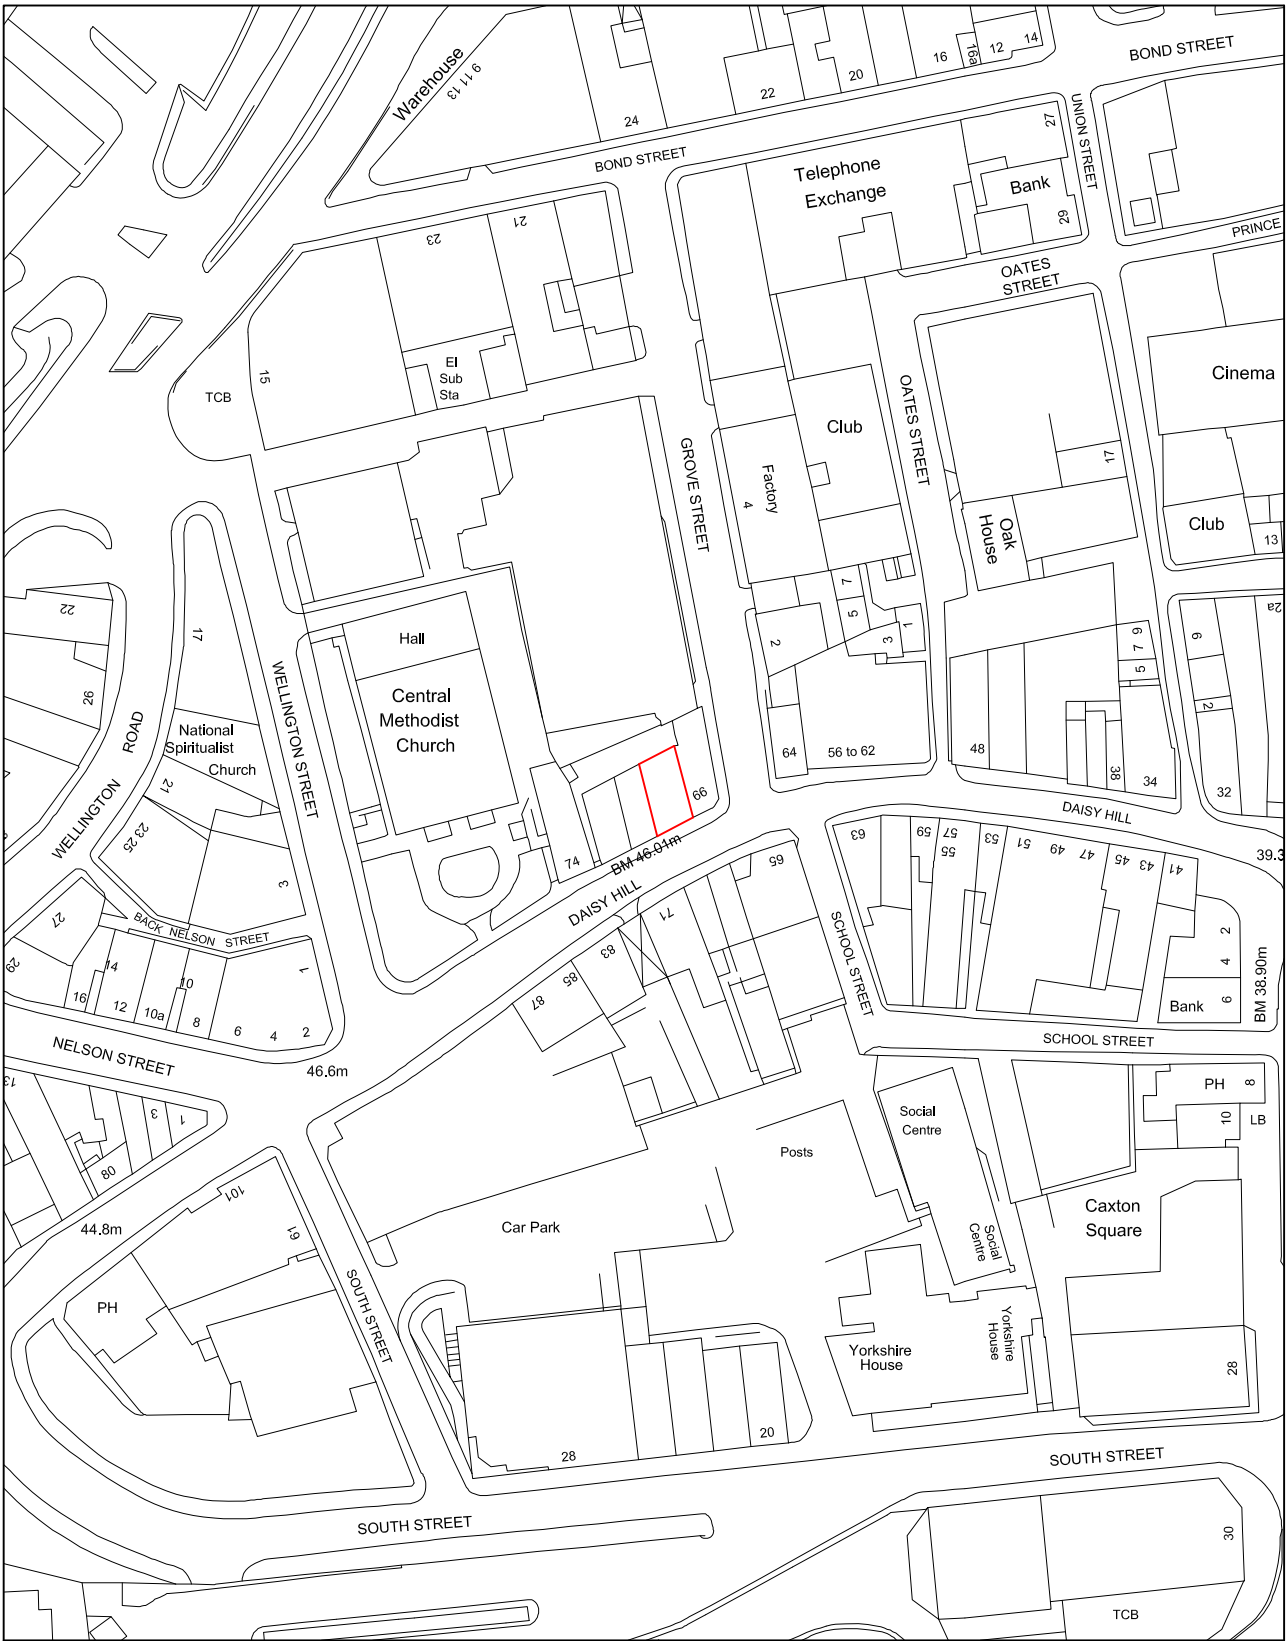

client

project 68 Daisy Hill
Dewsbury
WF13 1LT

title Site Location Plan

rev	amendments

scale:1:1250@A4

drawing no	WF/07/P01