




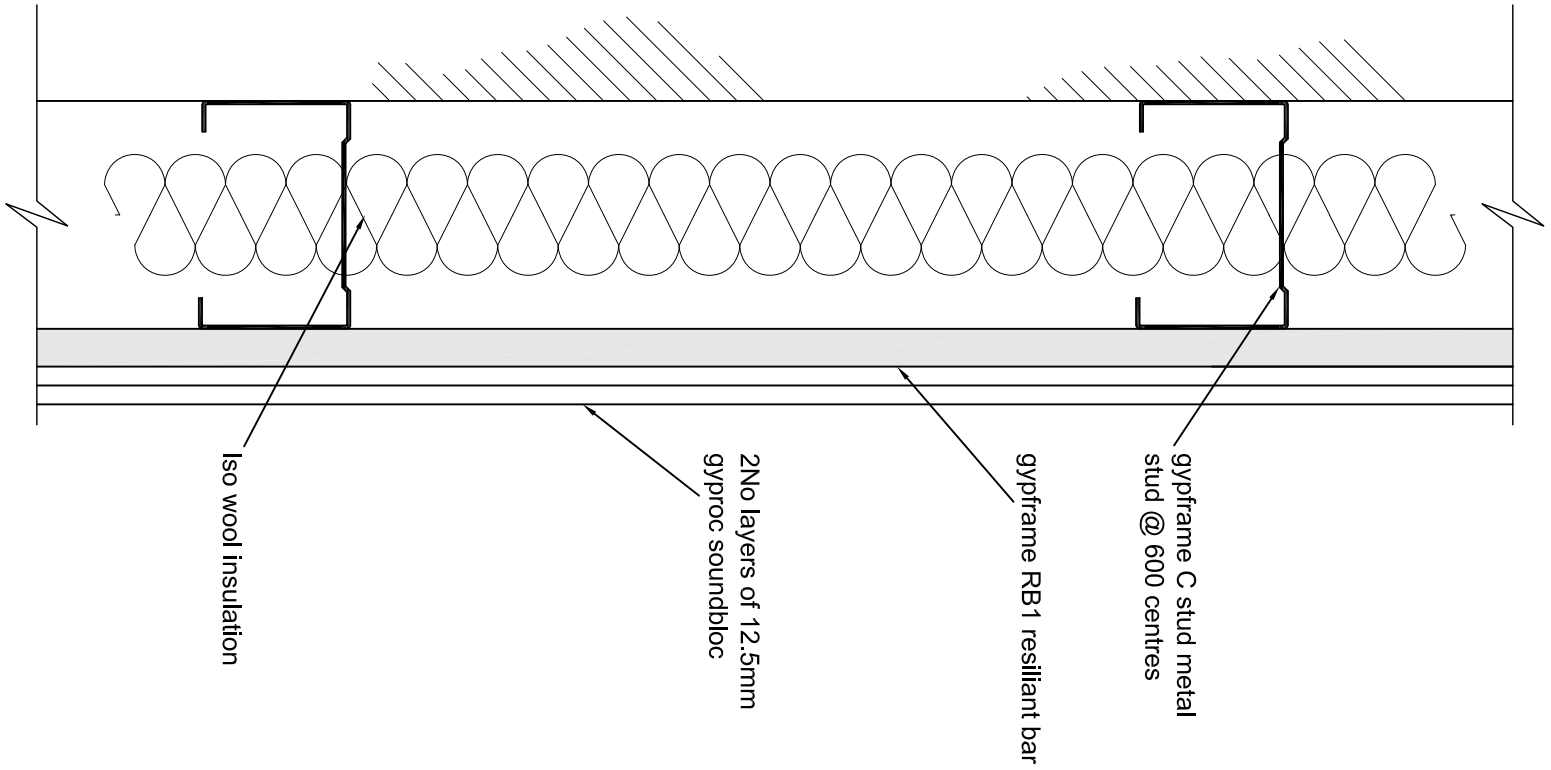


Party wall for sound resistance detail

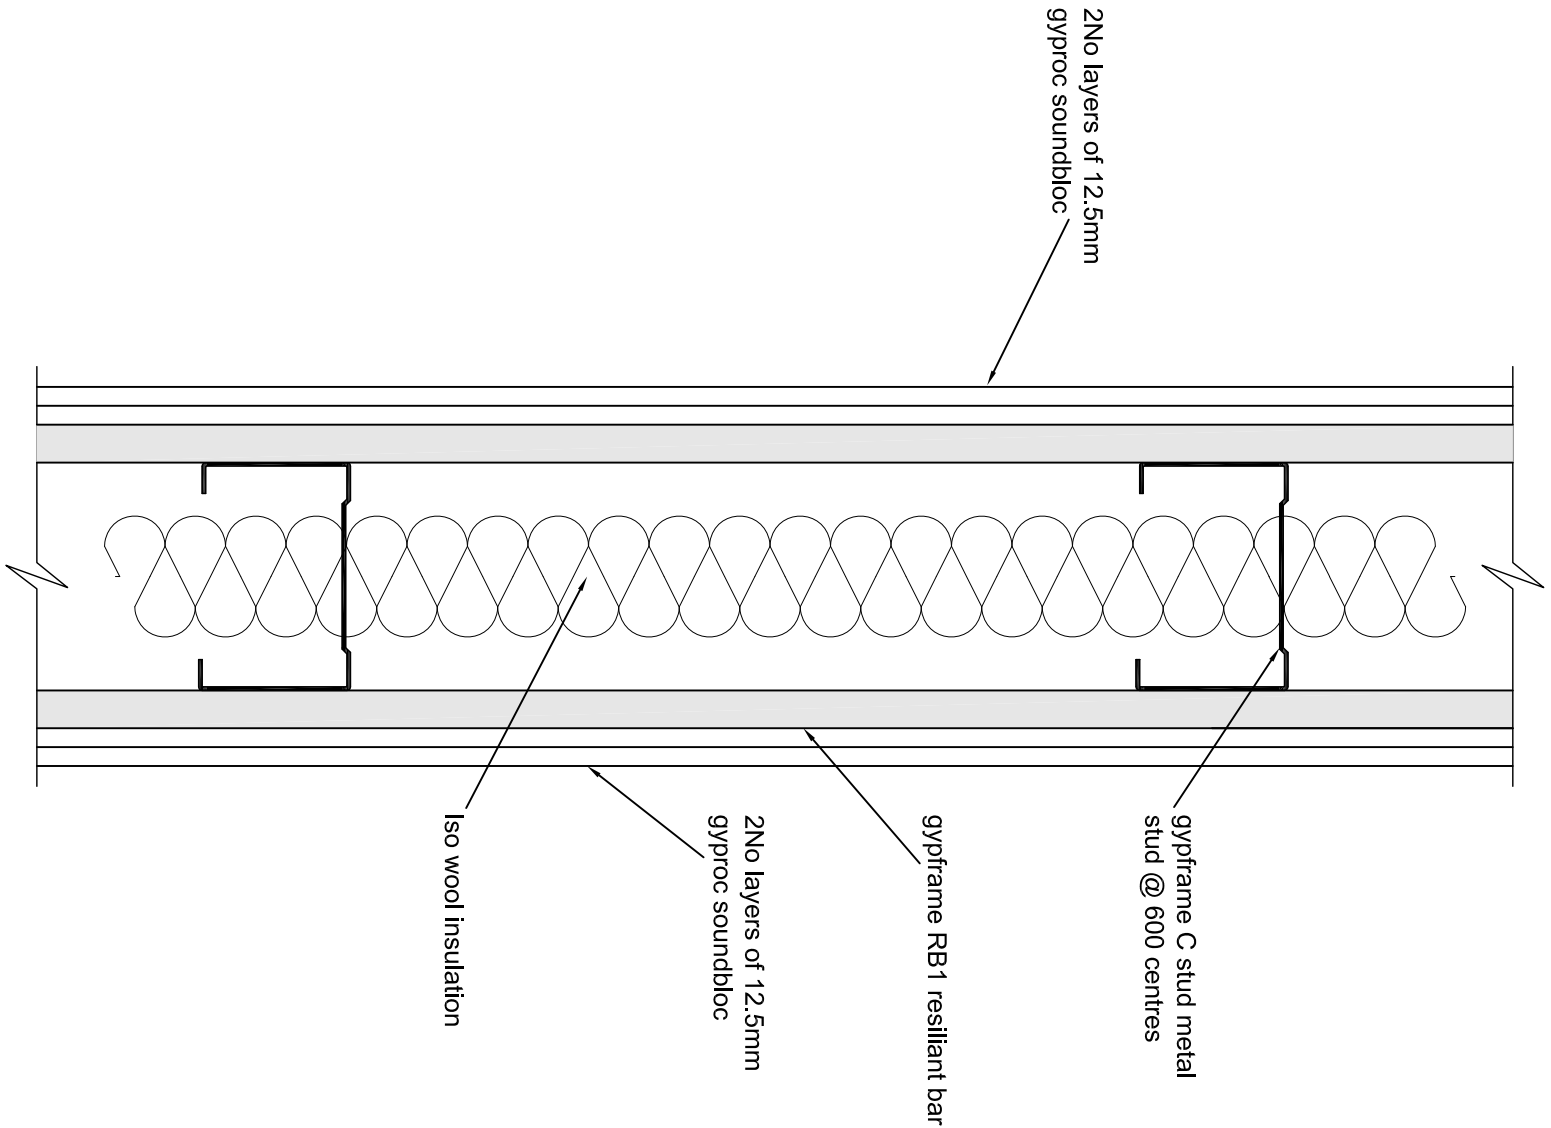

Separating wall for 1hour fire resistance and sound resistance

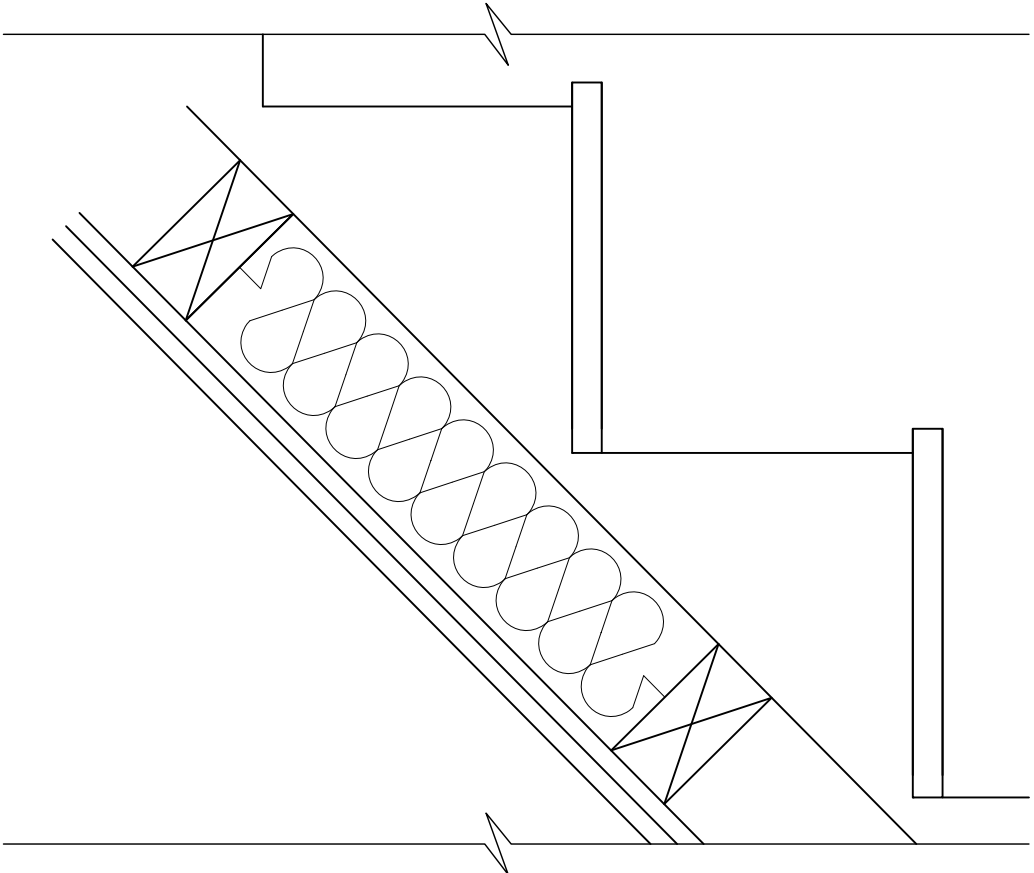

Understair fire resistance and sound resistance

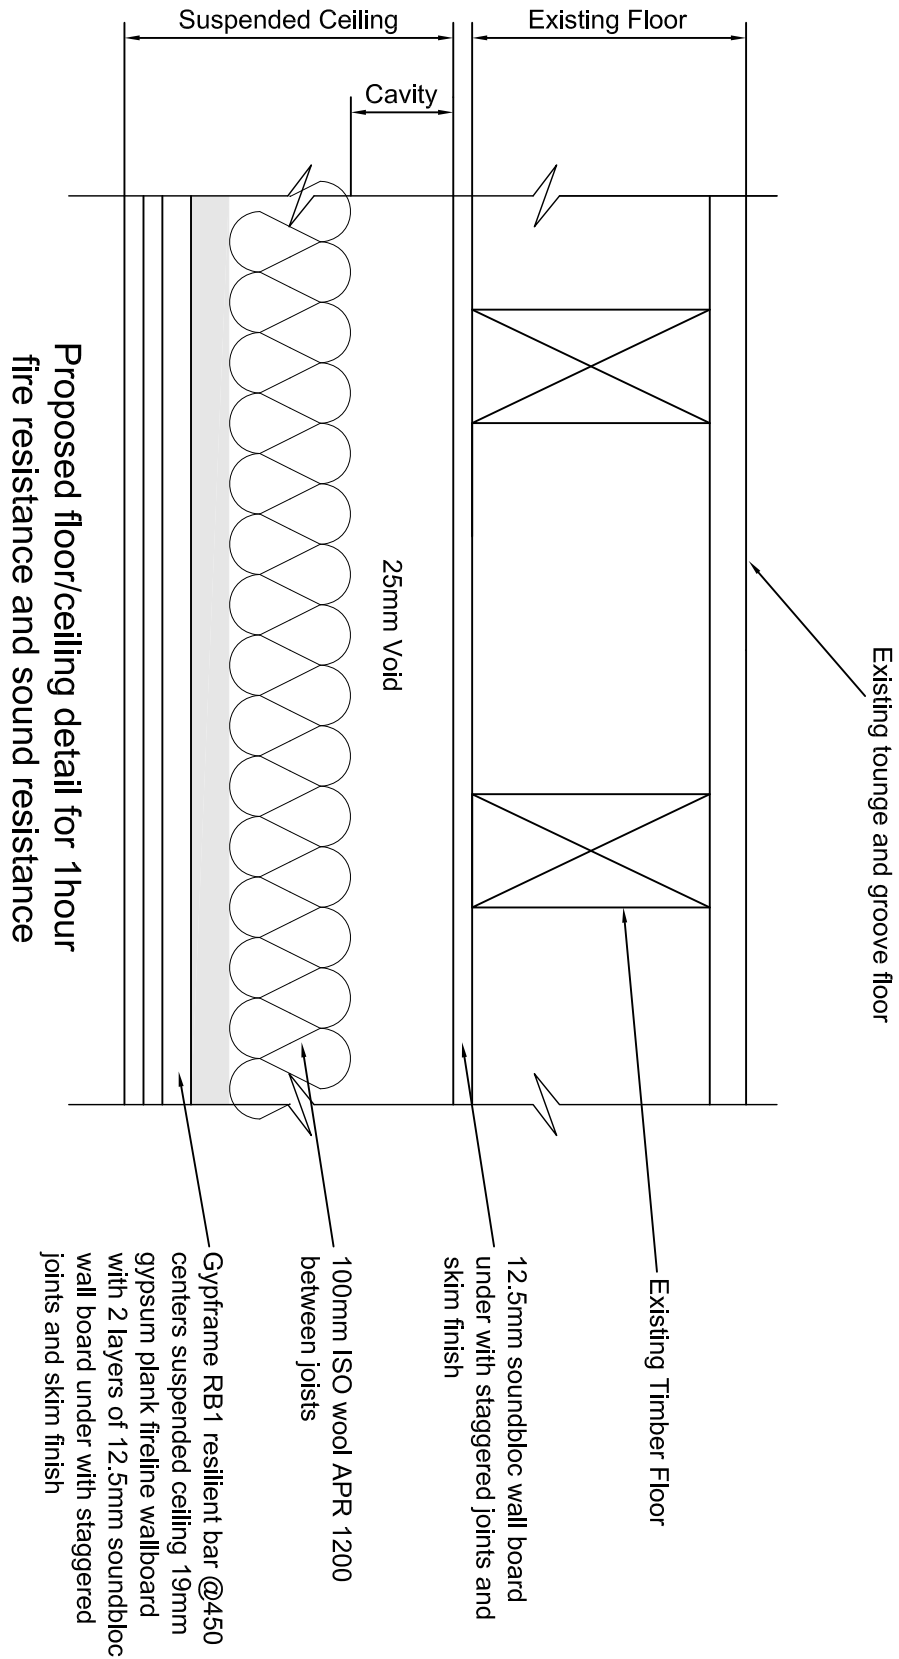

Proposed floor/ceiling detail for 1hour fire resistance and sound resistance

REV.	DATE	REVISION	BY	CHK
------	------	----------	----	-----

CLIENT
PROJECT

68 Daisy Hill Dewsbury WF13 1LT
TITLE

Acoustic Details
STATUS

Planning
DATE
12.10.17
SCALE
1:5@A1
DRAWN BY
M N Ali
REVIEWED BY
DRAWING NUMBER
WF/07/P04



LINEAR SCALE 1:5