
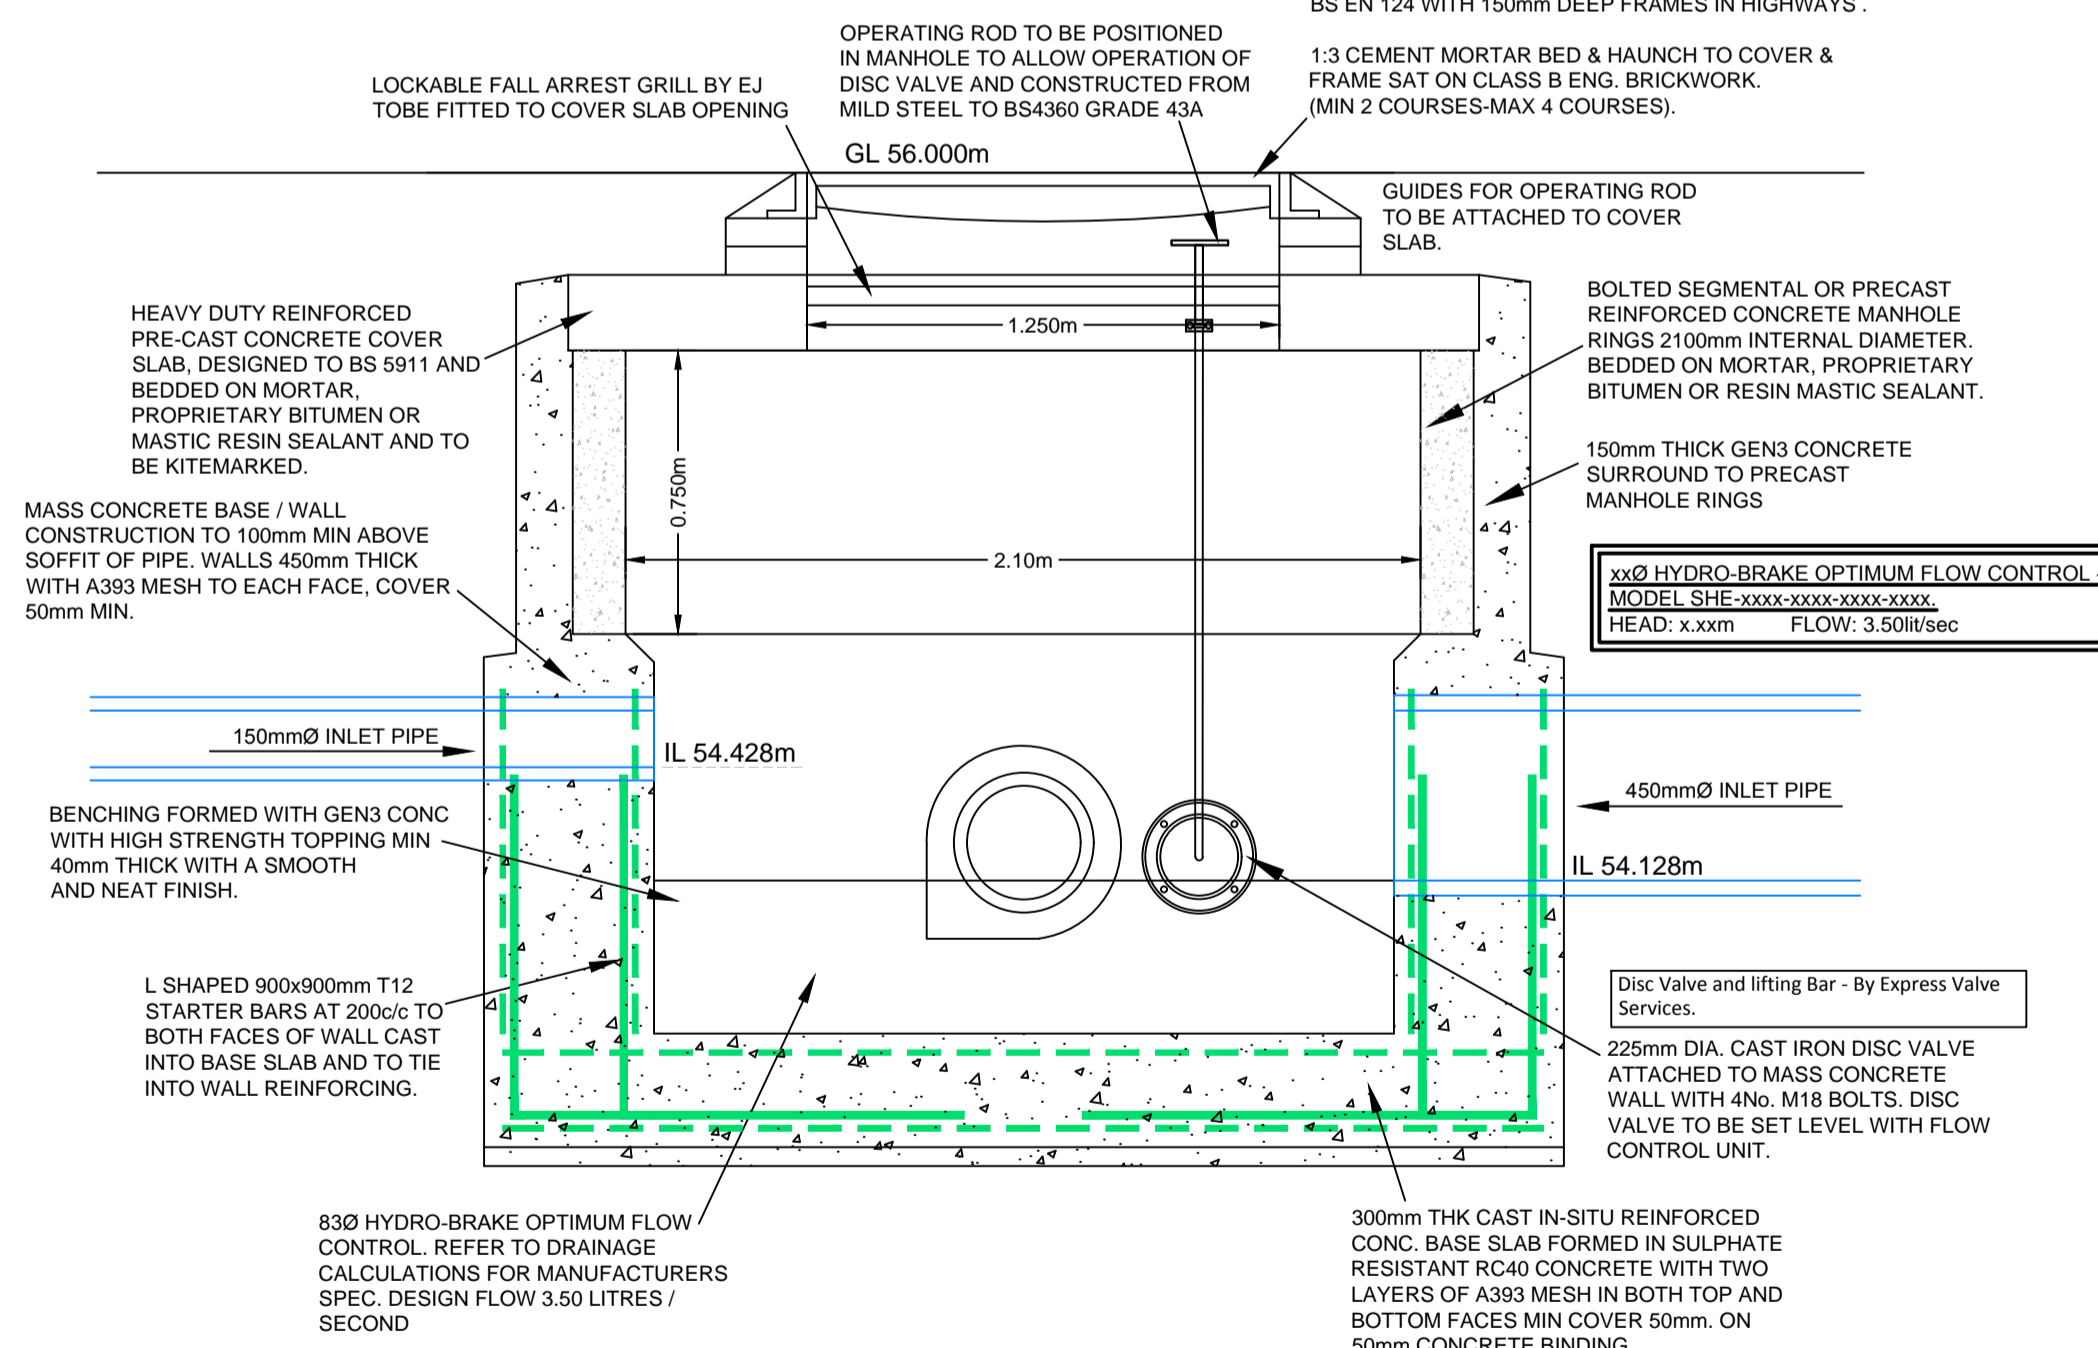


NOTE: ALL CUSTOM BUILT IRONWORK TO BE HOT-DIPPED GALVANIZED PRIOR TO FINAL FIXING.

- The benching to Manholes shall be Boxed-out and benched in accordance with Standard Manhole details and the following conditions:-
1. Where access into Manholes is restricted and the required headroom can not be achieved.
 2. Where the pipe internal diameters are 1050mm or greater.
 3. The width of Boxed-out benching shall be 750mm.
 4. All access ladders or step irons must continue in accordance with standard Manhole Details and terminate at half channel level.

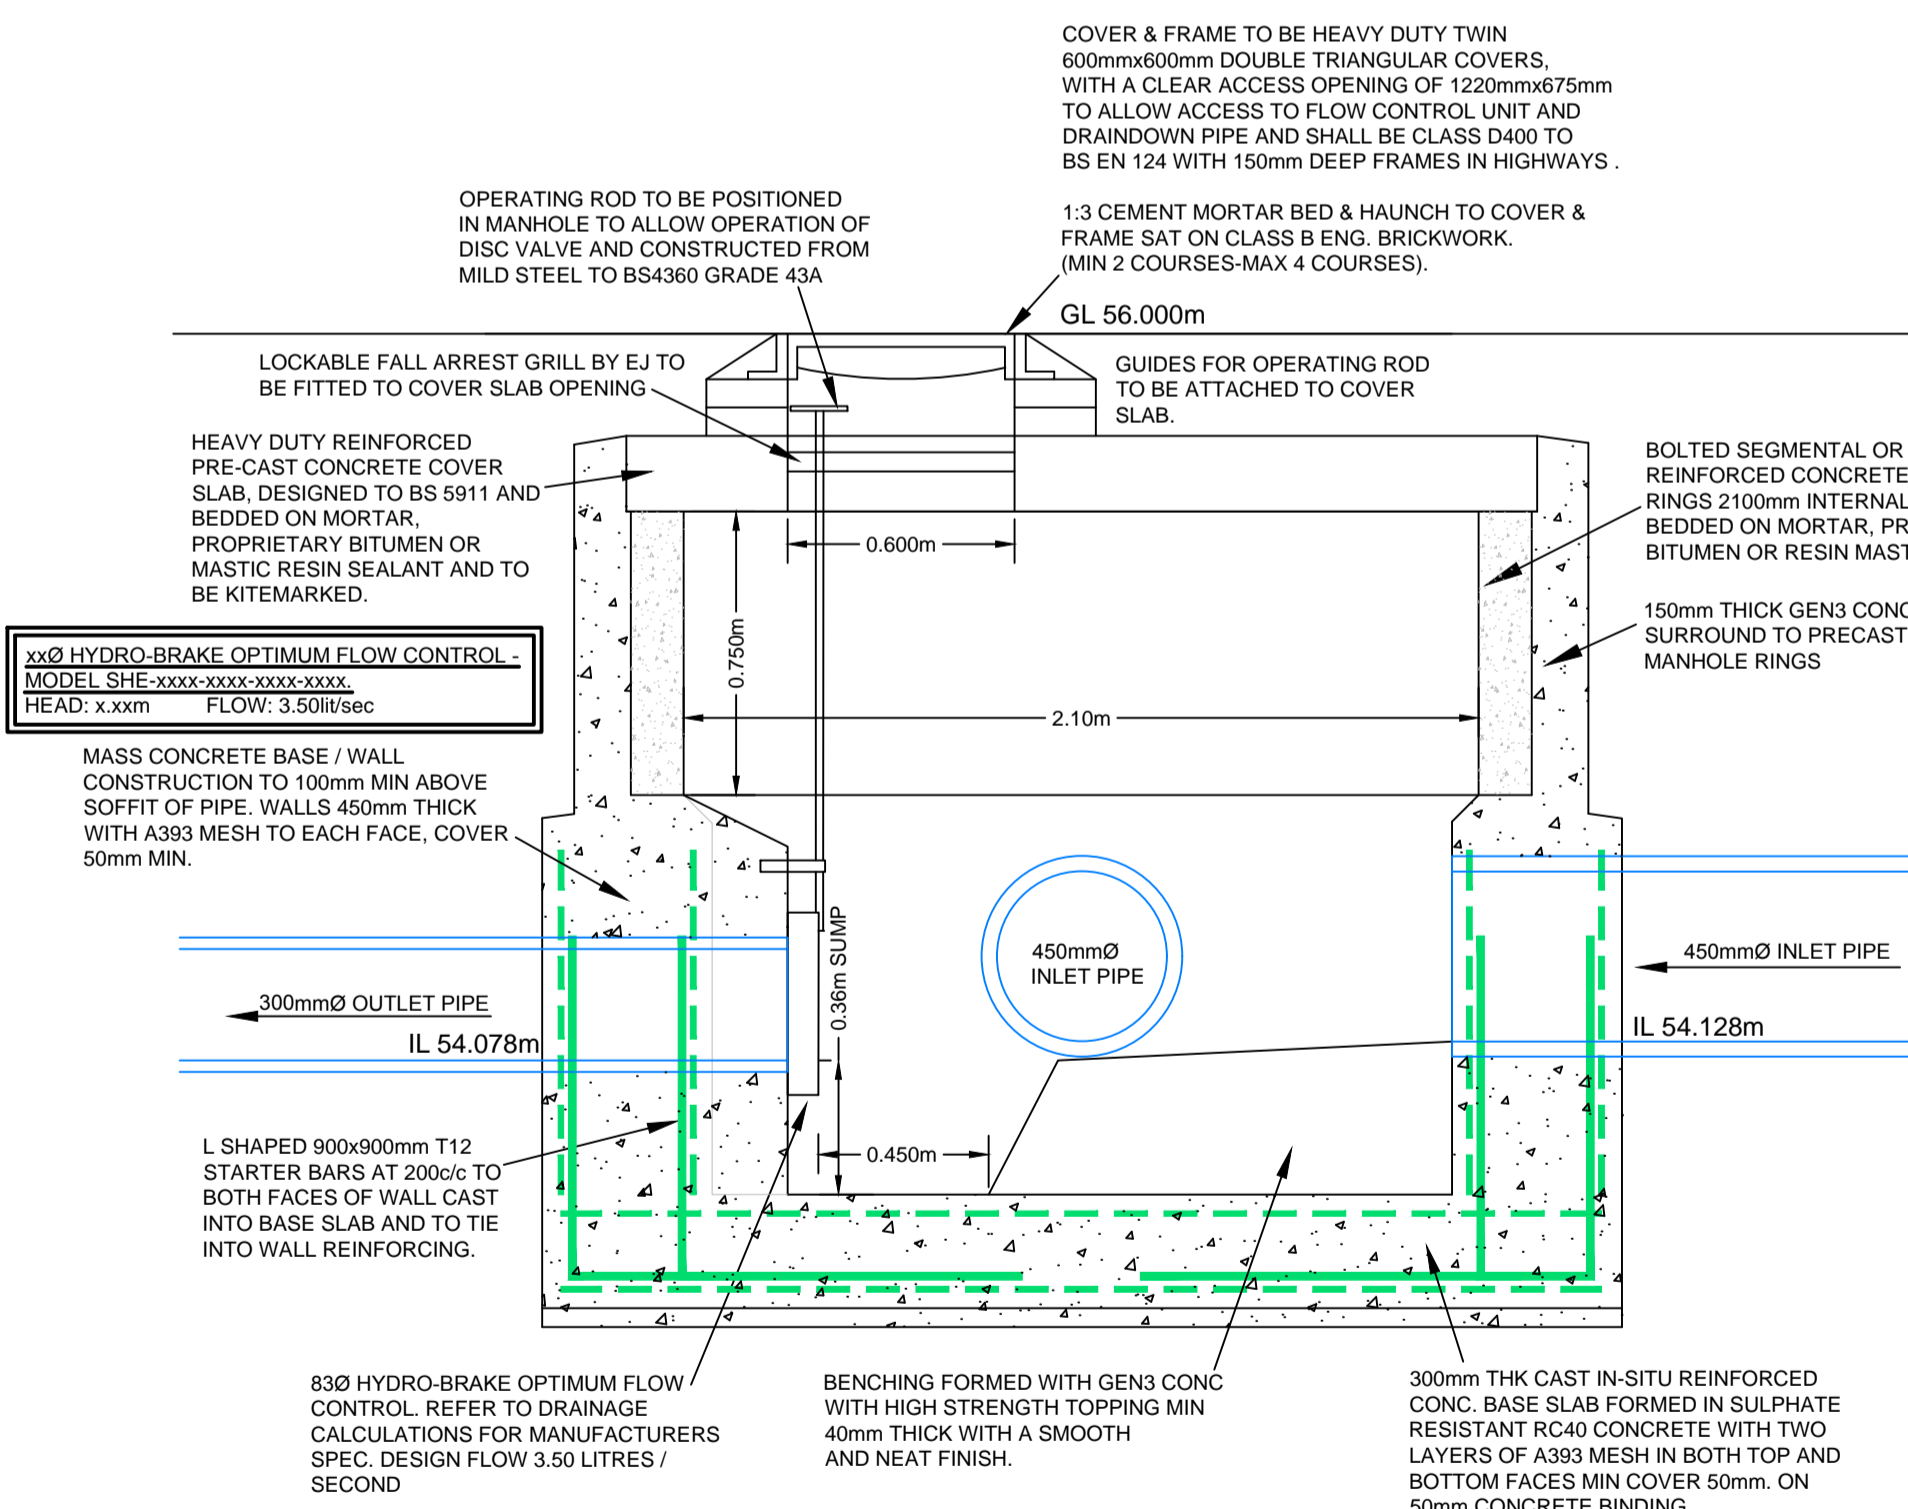

ALL ADOPTABLE SEWER WORKS AND MATERIALS TO BE IN ACCORDANCE WITH 'SEWERS FOR ADOPTION' 6th EDITION, THE RELEVANT BRITISH/EUROPEAN AND YORKSHIRE STANDARDS/REQUIREMENTS/ADDENDUM TO THE MECHANICAL AND ELECTRICAL SPECIFICATION AND KITEMARKED

<p>sanderson associates (consulting engineers) ltd Highways Traffic Transportation Water T 01924 844080 mail@sandersonassociates.co.uk F 01924 844081 www.sandersonassociates.co.uk</p>	Client	Project Title	Drawing Title	Scale	1:20	Drawn By	NJB
	B.A.K. BUILDING (CONTRACTS) LTD	LAND OFF UNION STREET, HECKMONDWIKE	FLOW CONTROL MANHOLE S3 DETAILS	Drawing Size	A1	Checked By	LM
				Date	16.07.19	Approved By	PJM
				Drawing Number	11075-007	Rev	-
				Rev	Amendment	Drawn	Date