
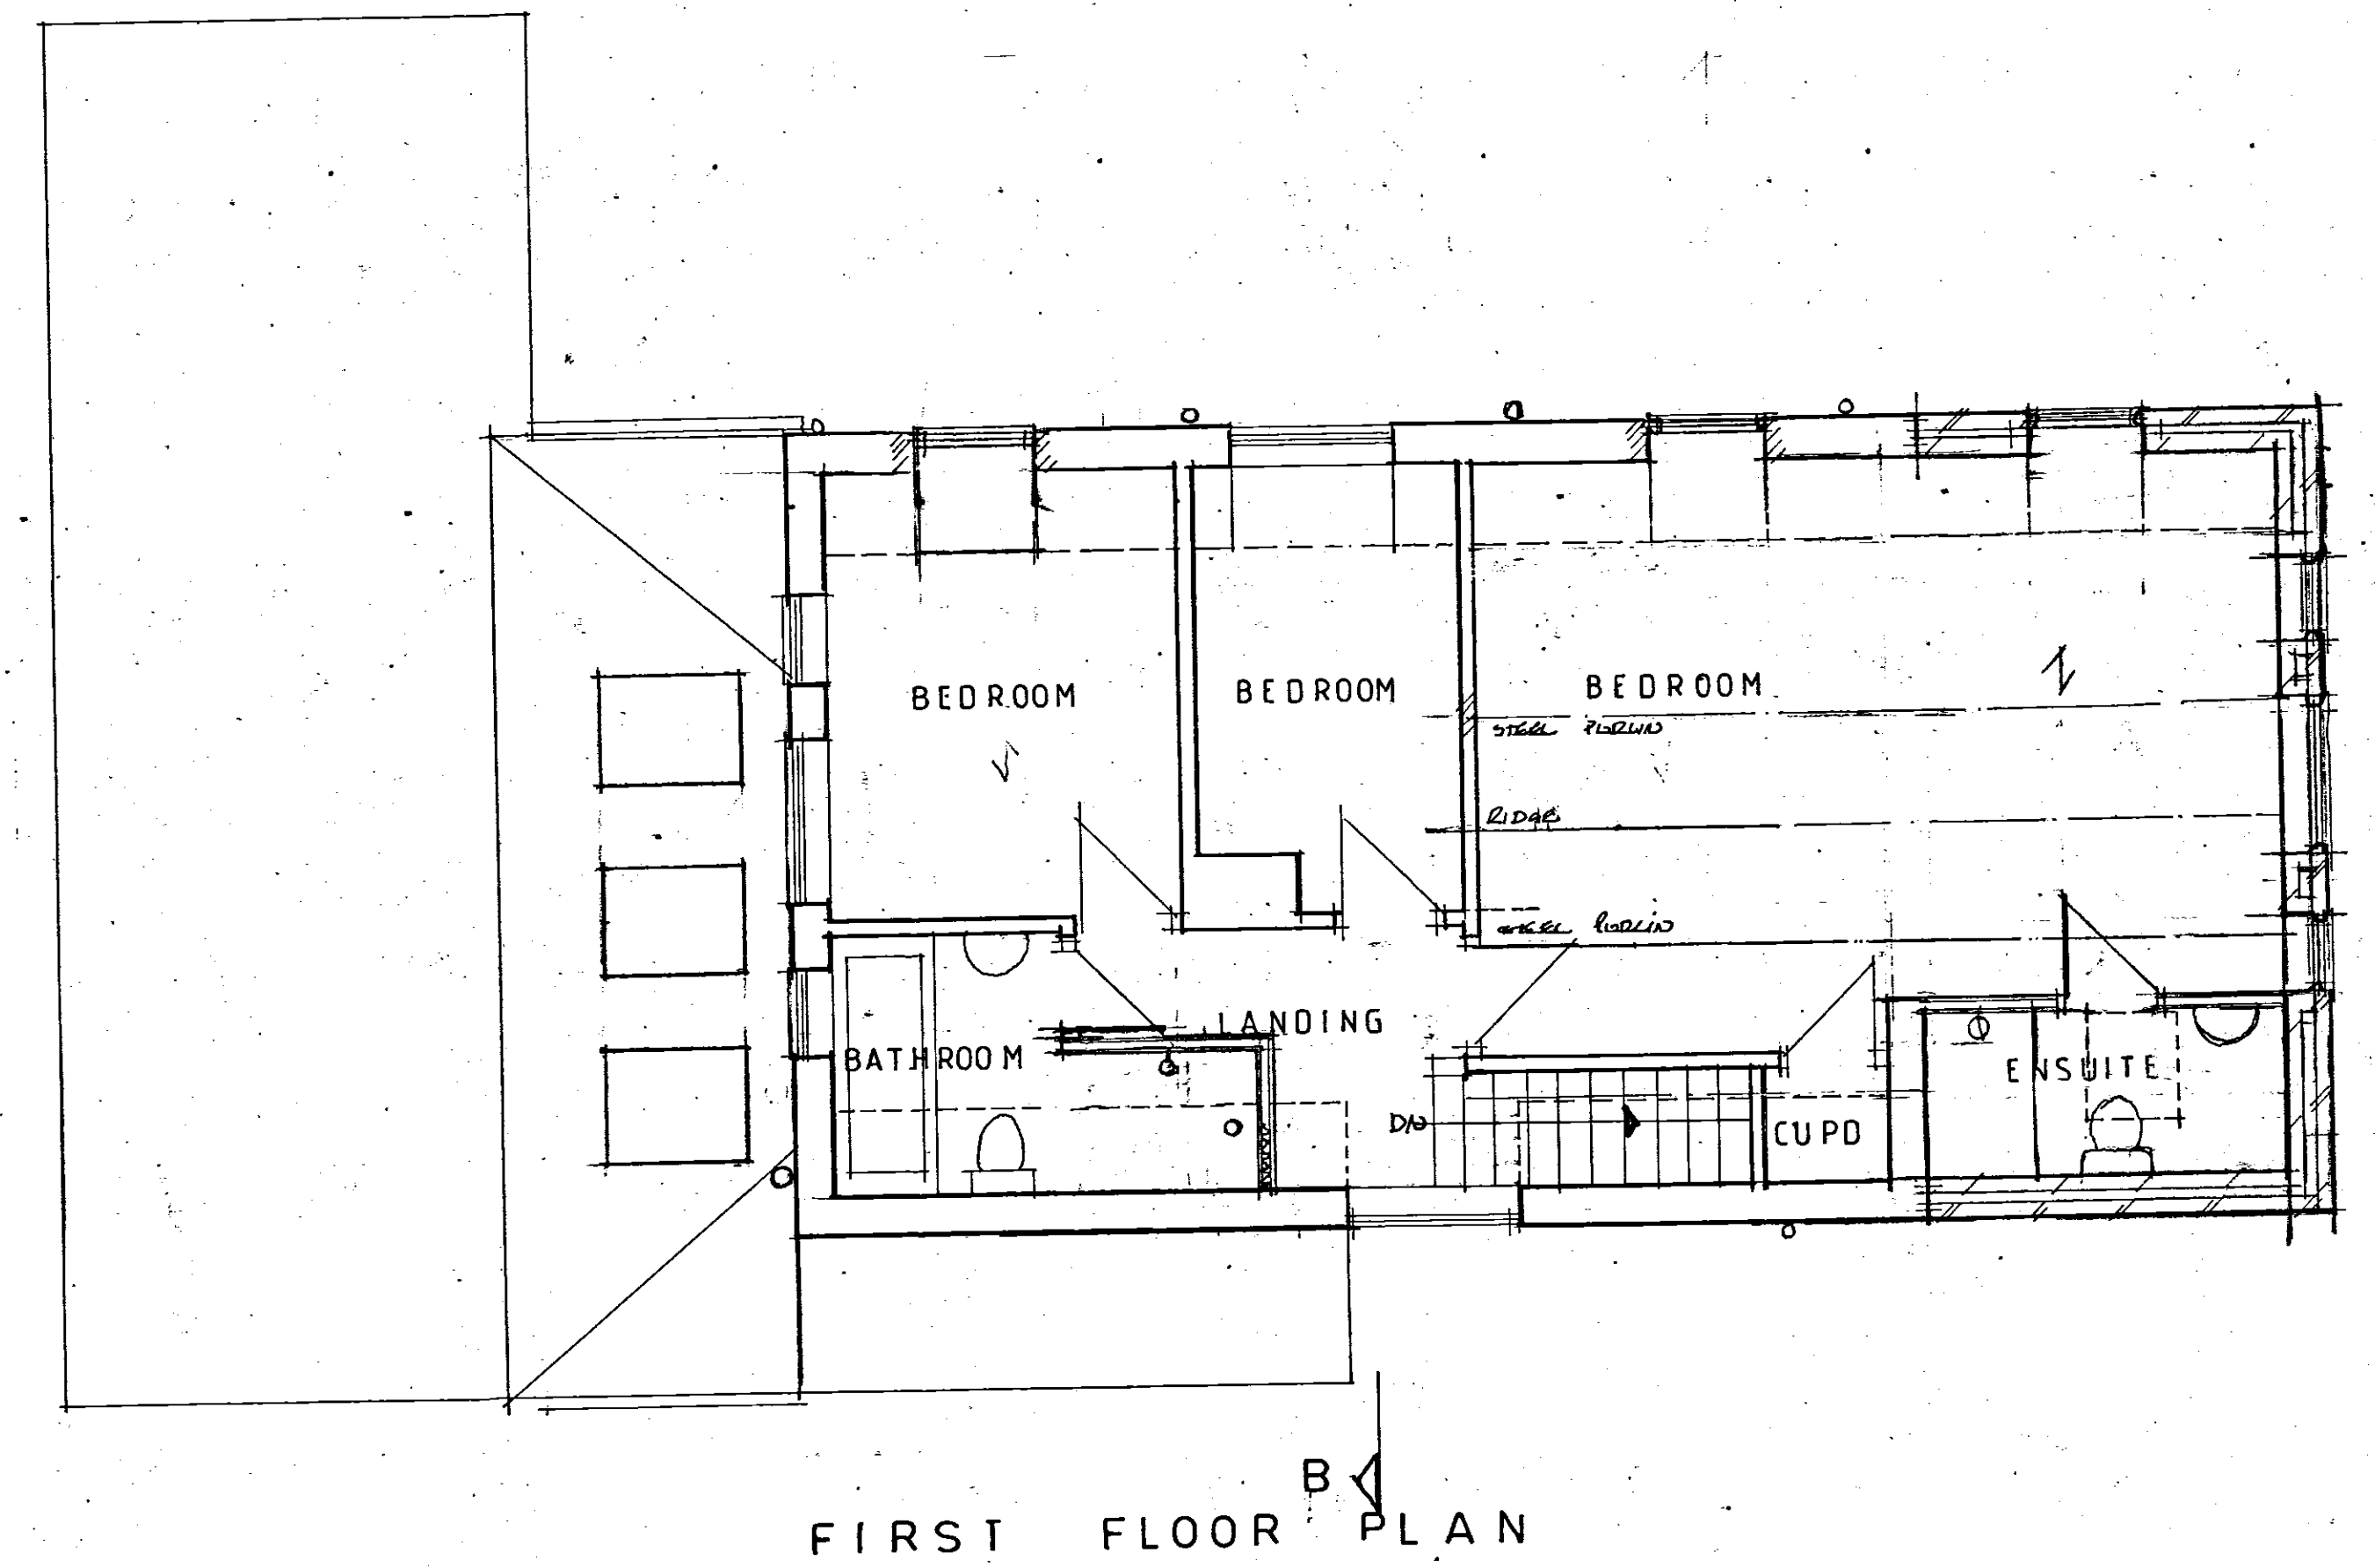
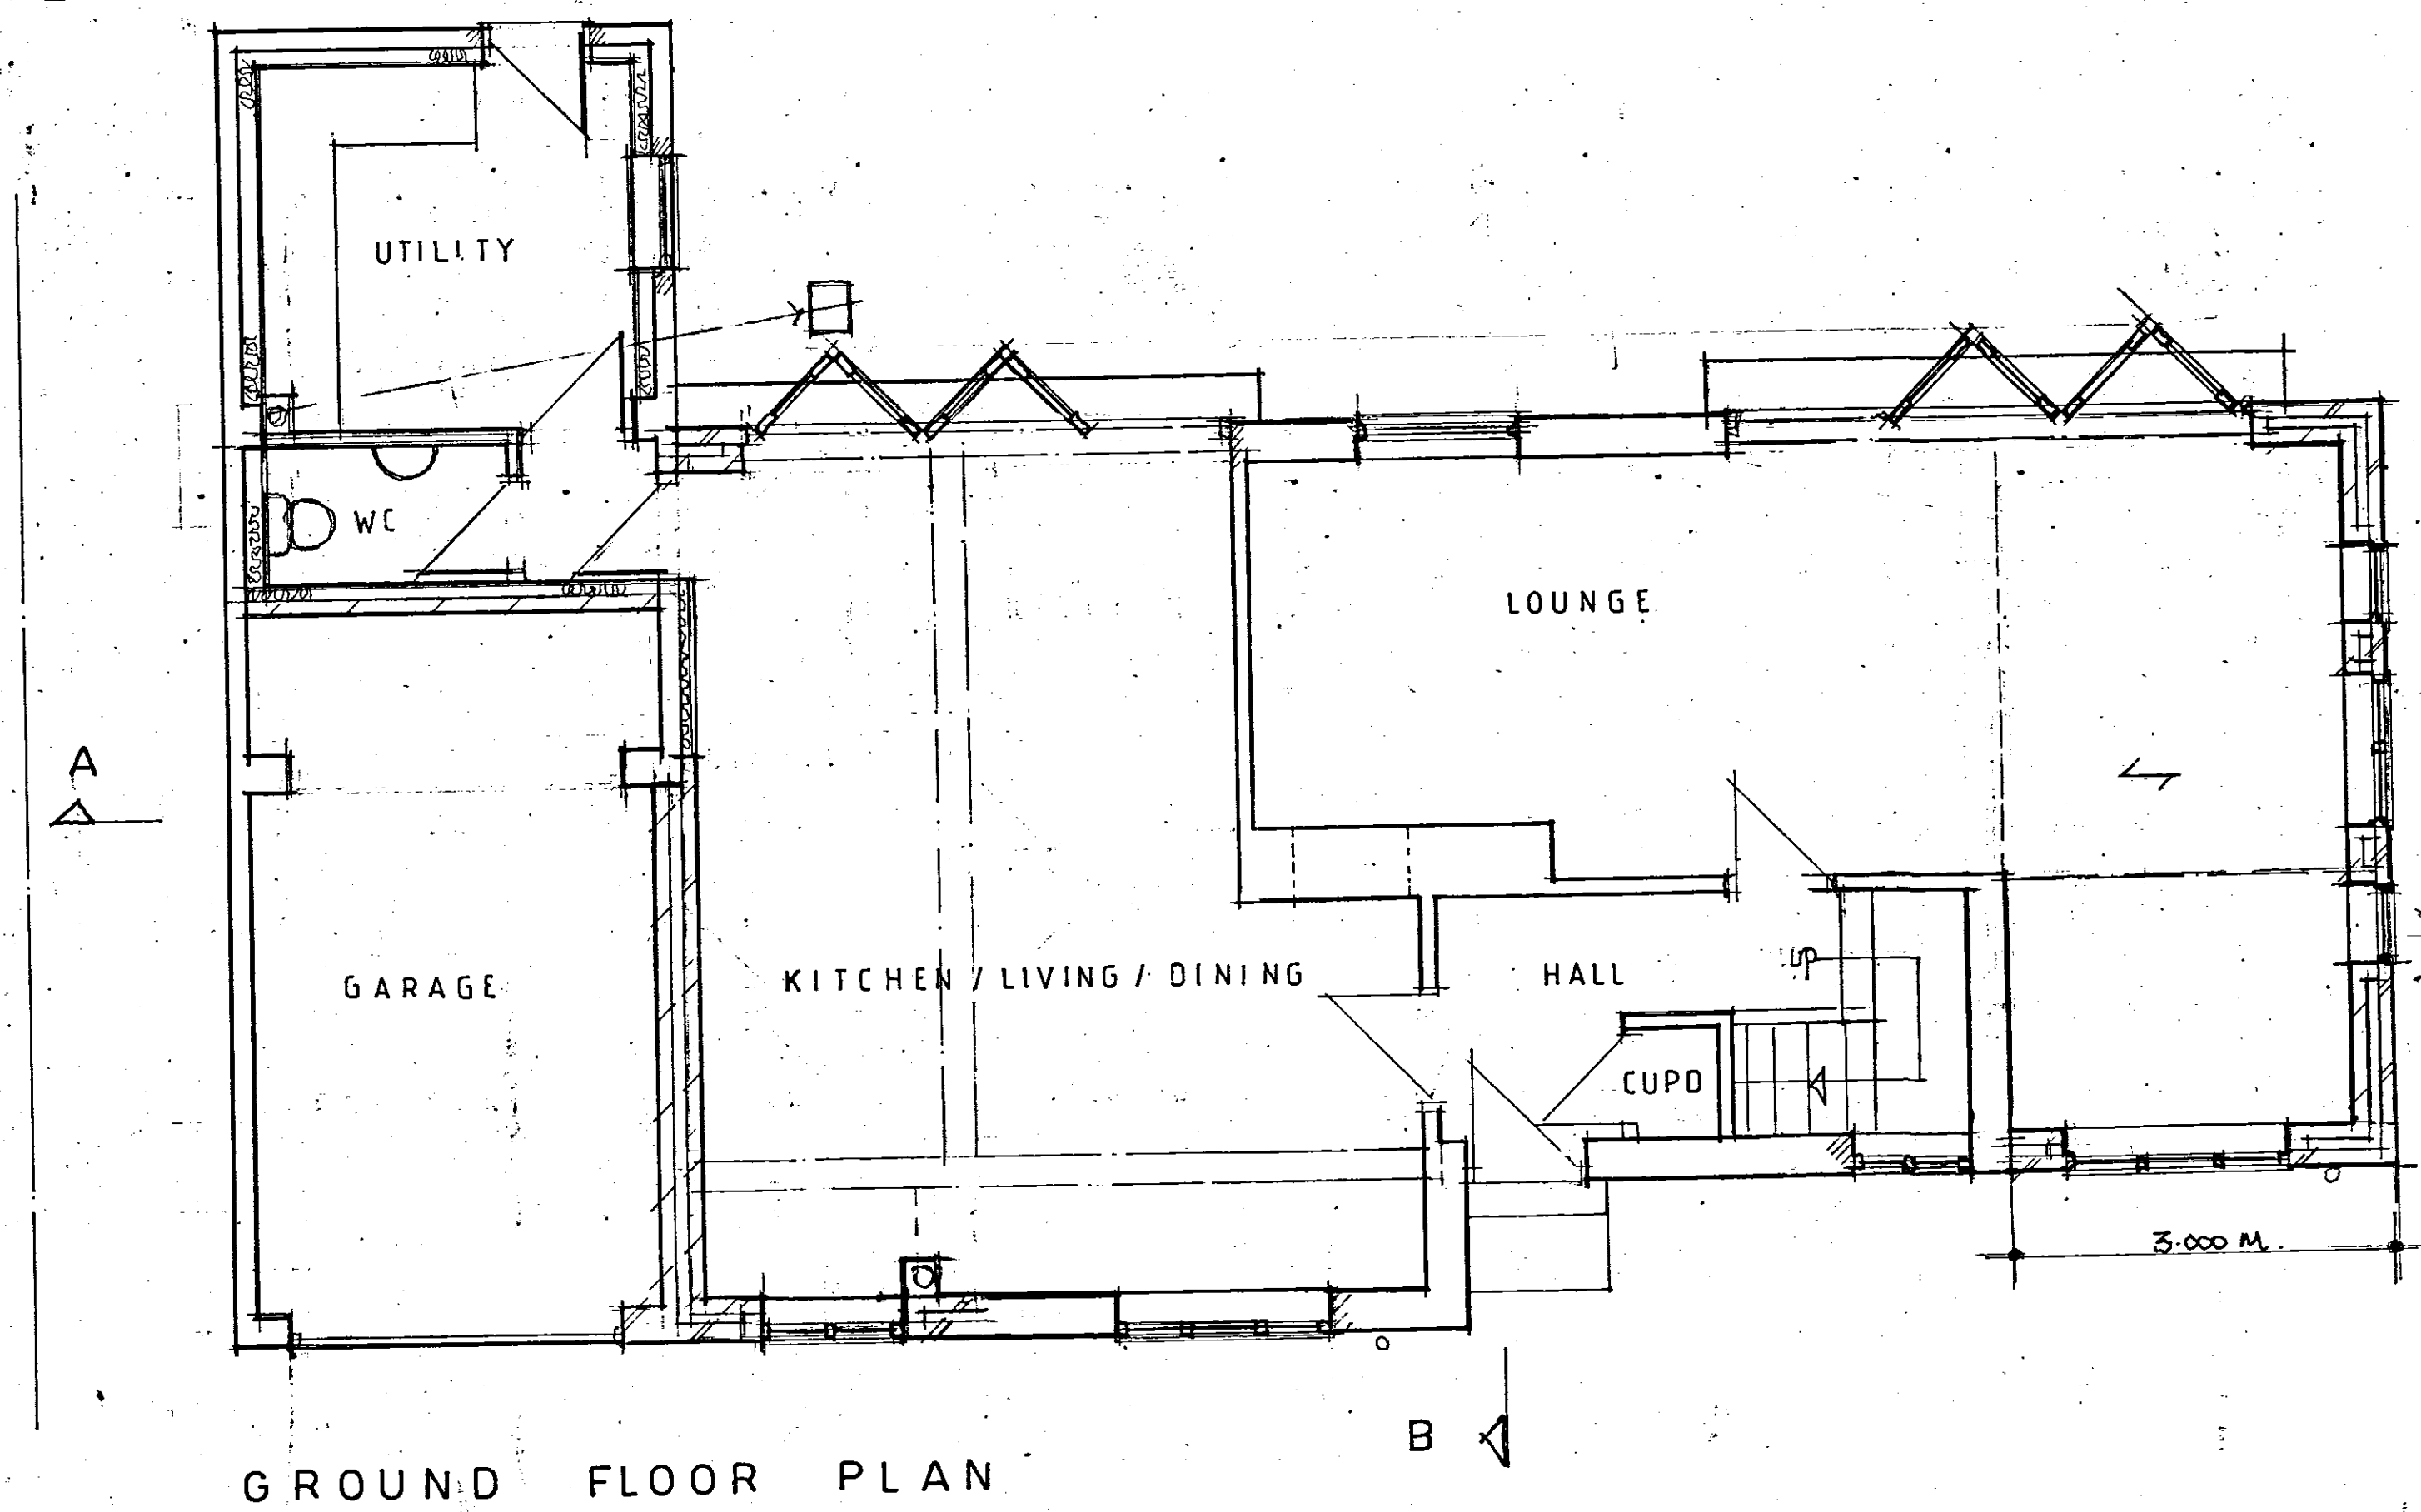
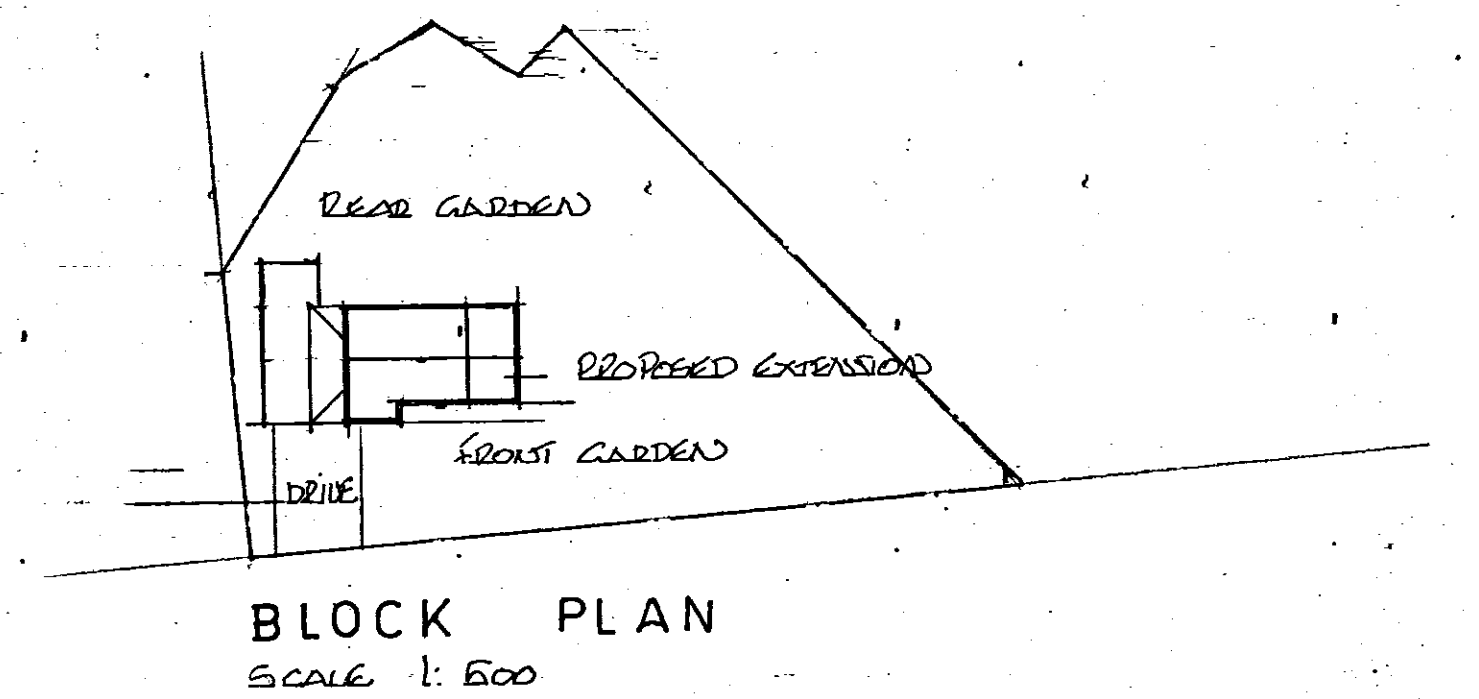
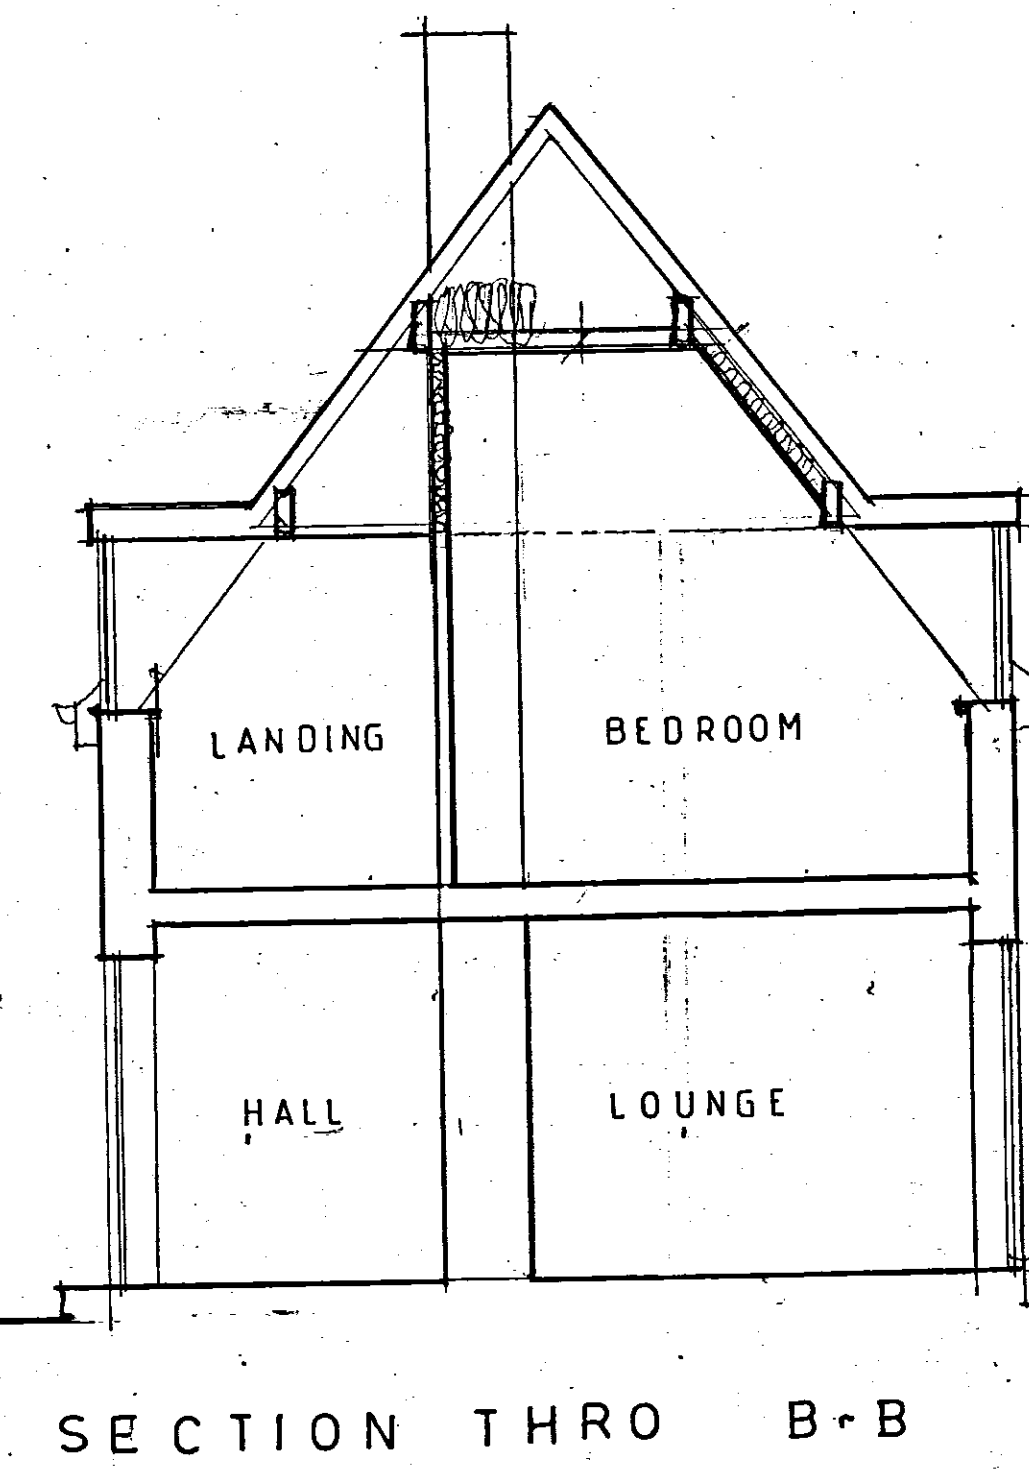


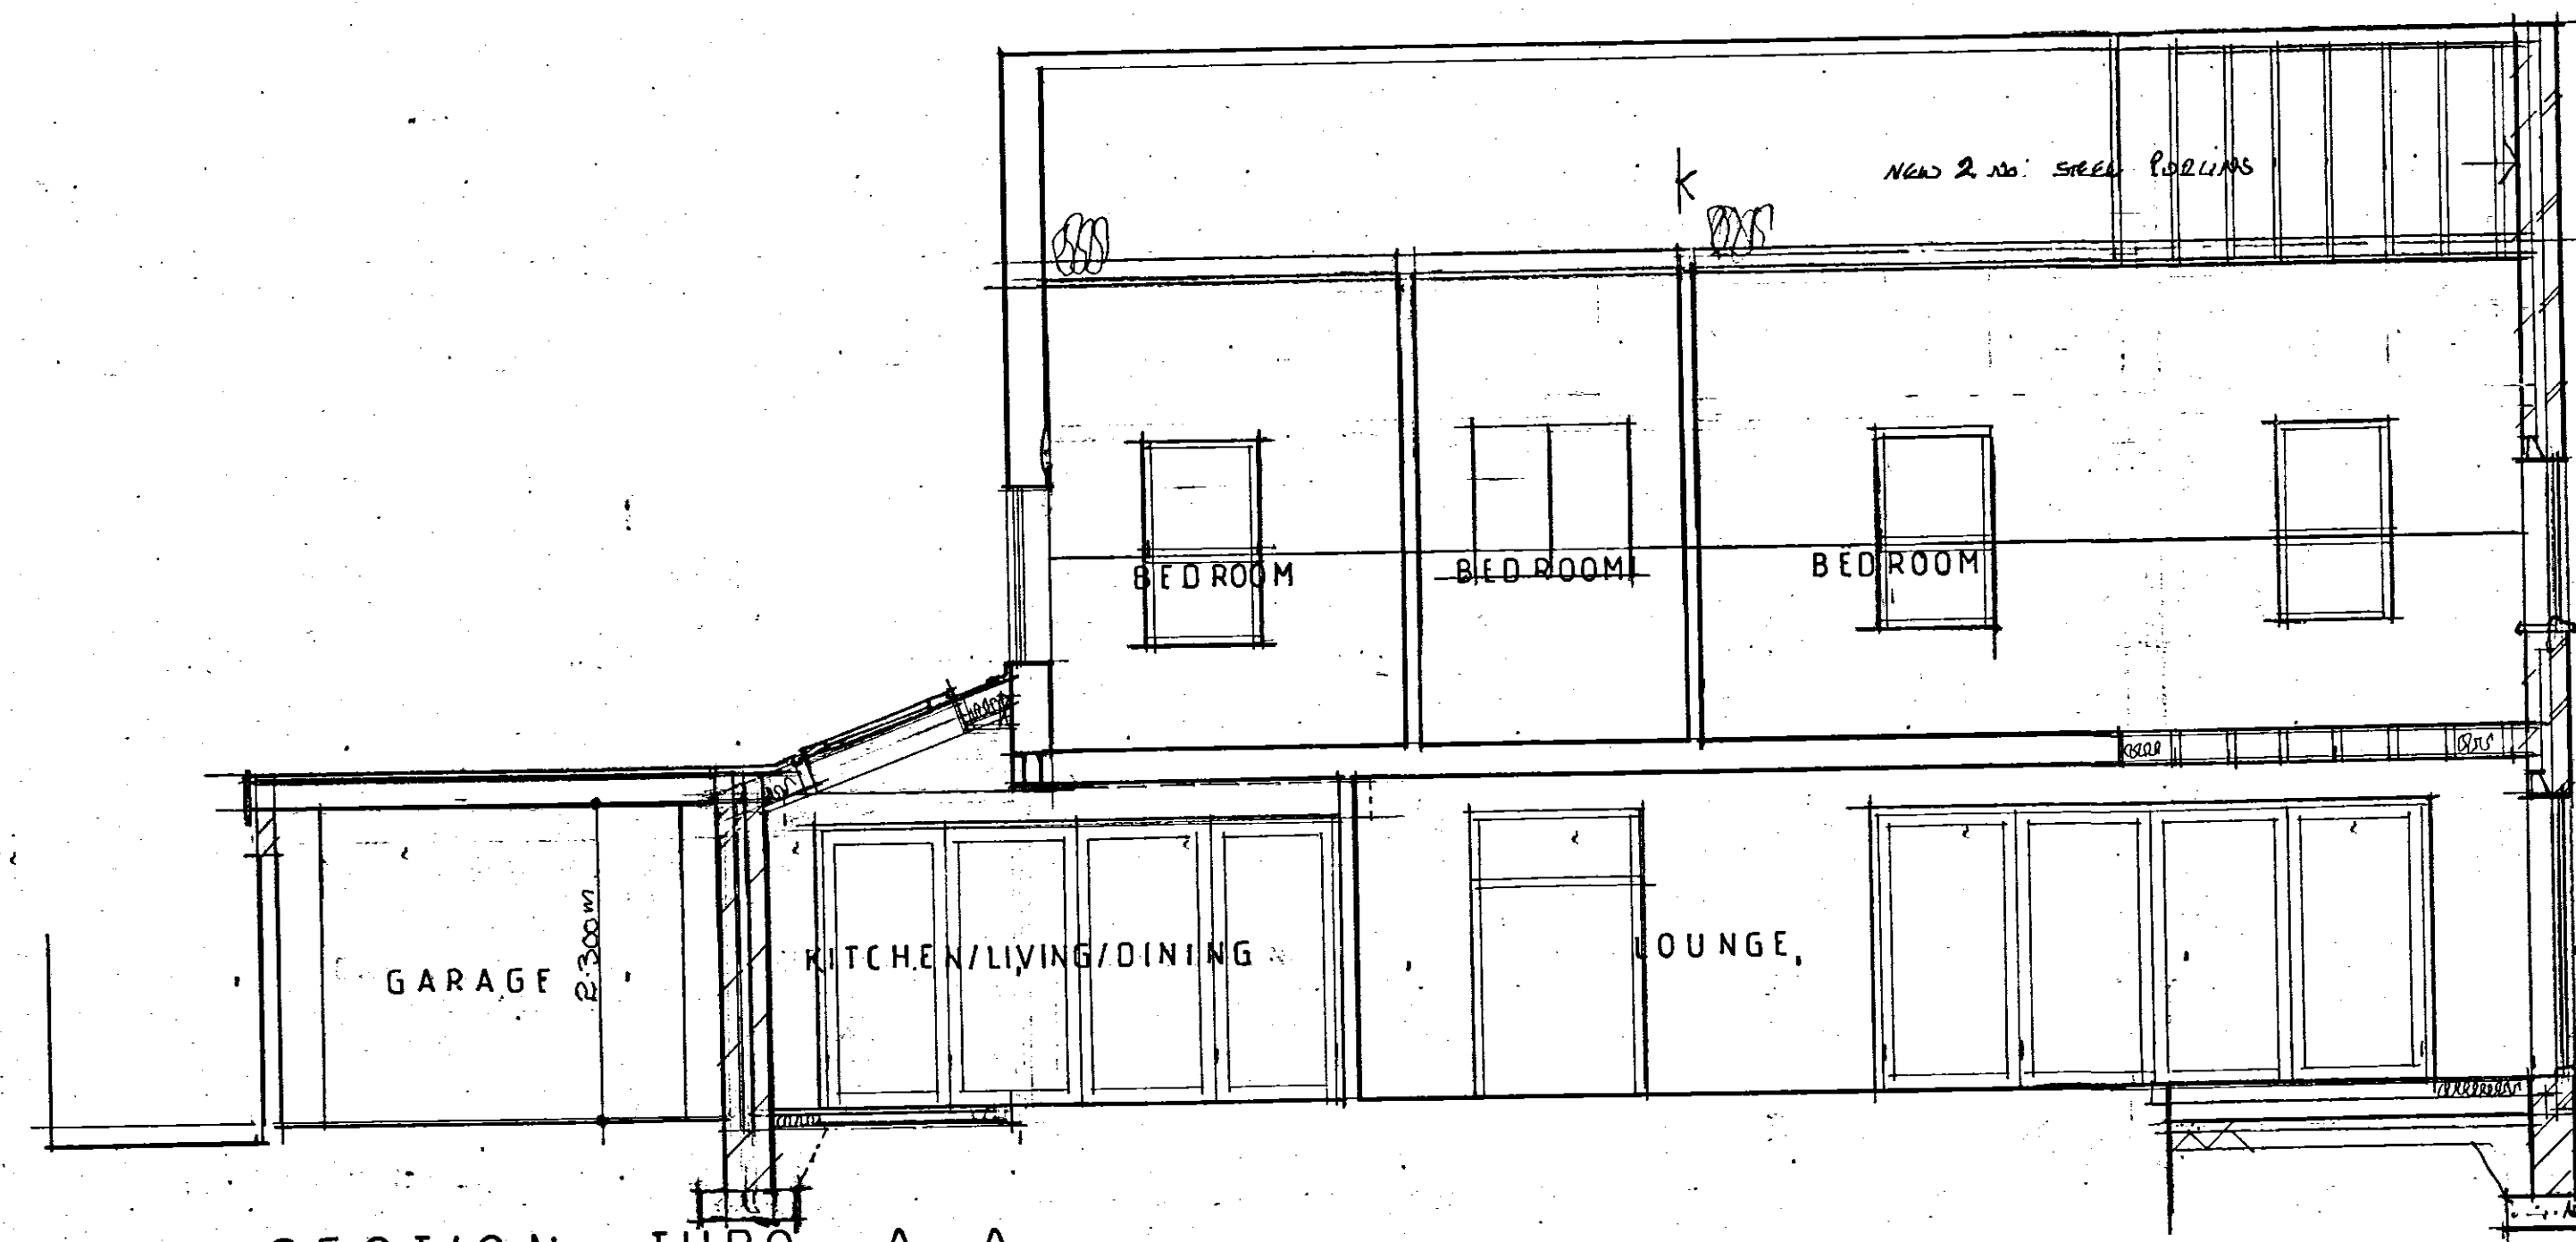

PROPOSED EXTENSIONS / MODIFICATIONS
72 HEYBECK LANE TINGLEY
DEWSBURY WF12 7QZ

PROPOSED PLANS / SECTIONS

DRG No HL / 100 / 3

SCALE 1:50

DATE OCT 2017