



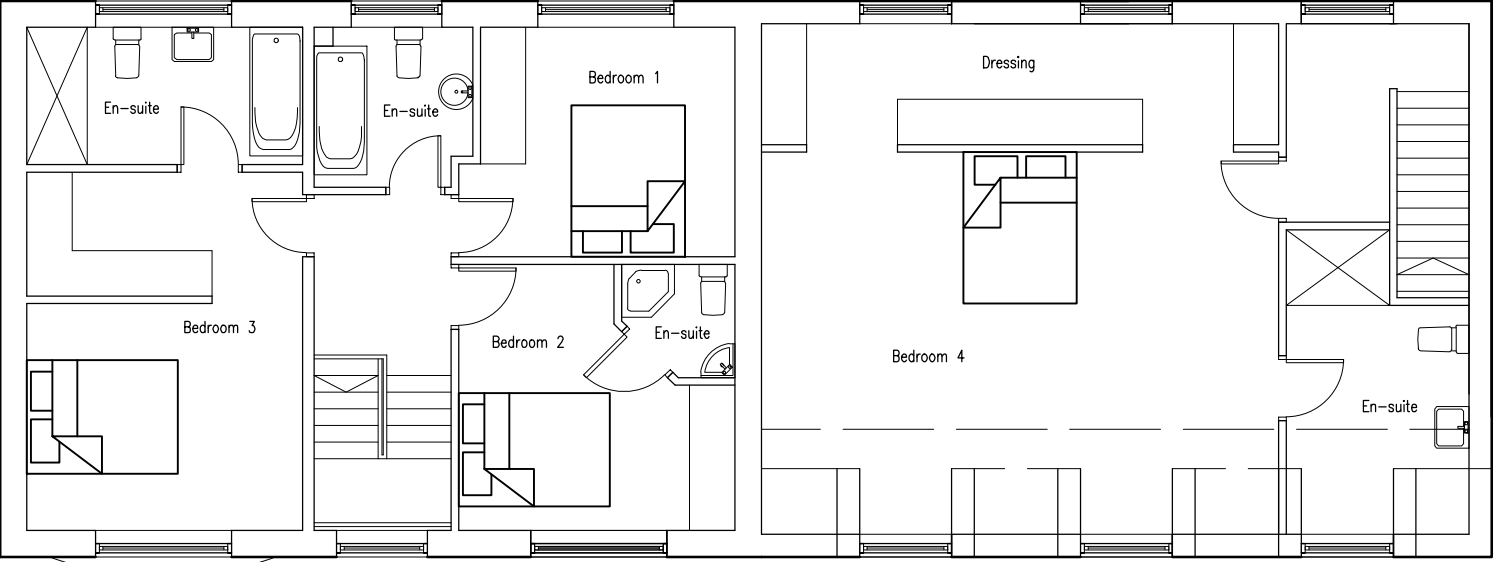

First Floor Layout

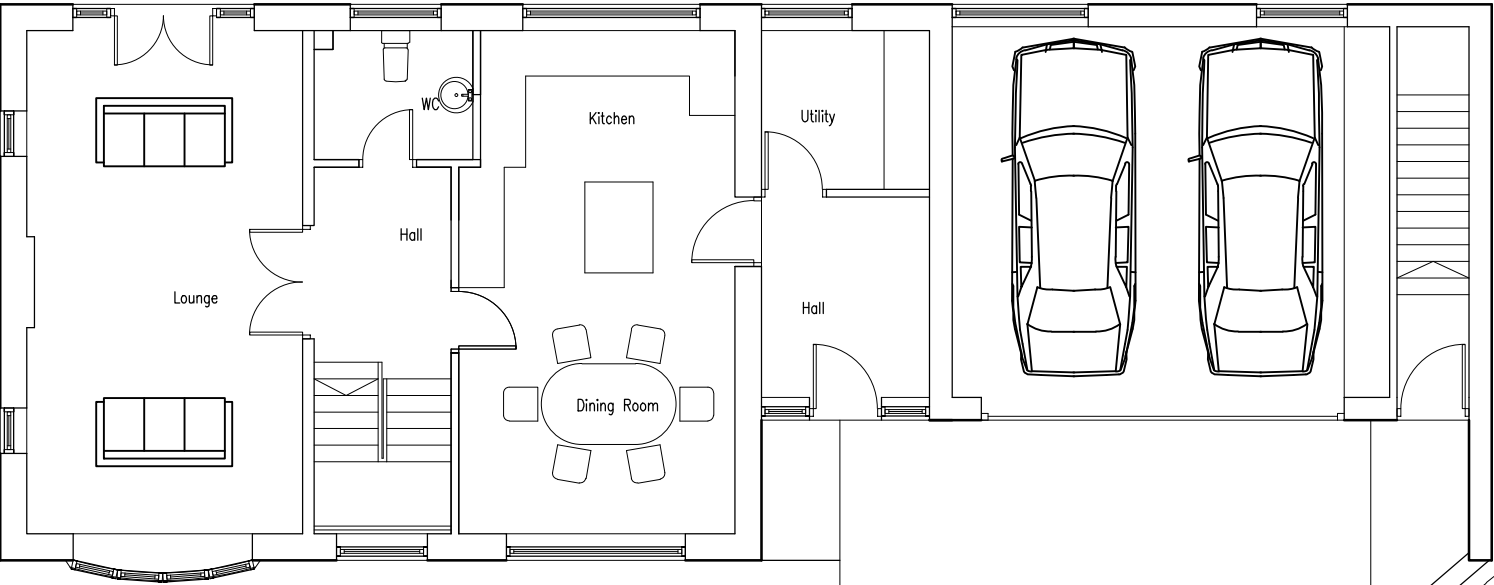

Ground Floor Layout

NOTES
DO NOT SCALE FROM THIS DRAWING.
It is the Contractor's responsibility to check all governing dimensions and verify all dimensions on site before commencing any work or making any shop drawings.
This drawing is to be read in conjunction with schedules of work, specifications, bills of quantities and other relevant information. Any discrepancies are to be reported to the Project Architect.
Work and materials are to be in accordance with the Building Regulations and to comply with the relevant British Standards.
This drawing is copyright of Mark Brotherton Ltd and should not be reproduced in whole or part without their written permission.

Rev:	Date:	Notes:
FOX ARCHITECTURE & DESIGN Fox Cottage, Whitley Road, Whitley West Yorkshire, WF12 0LU T 01924 459231 E info@foxarchitecture.co.uk www.foxarchitecture.co.uk		
Client:	Mr M Stoy	
Project:	24 Pond Lane Lepton	
Drawing:	Proposed Layouts	
Date:	Nov 2017	Scale: 1:100 @ A3
Drawing No:	1676/111	Rev: