



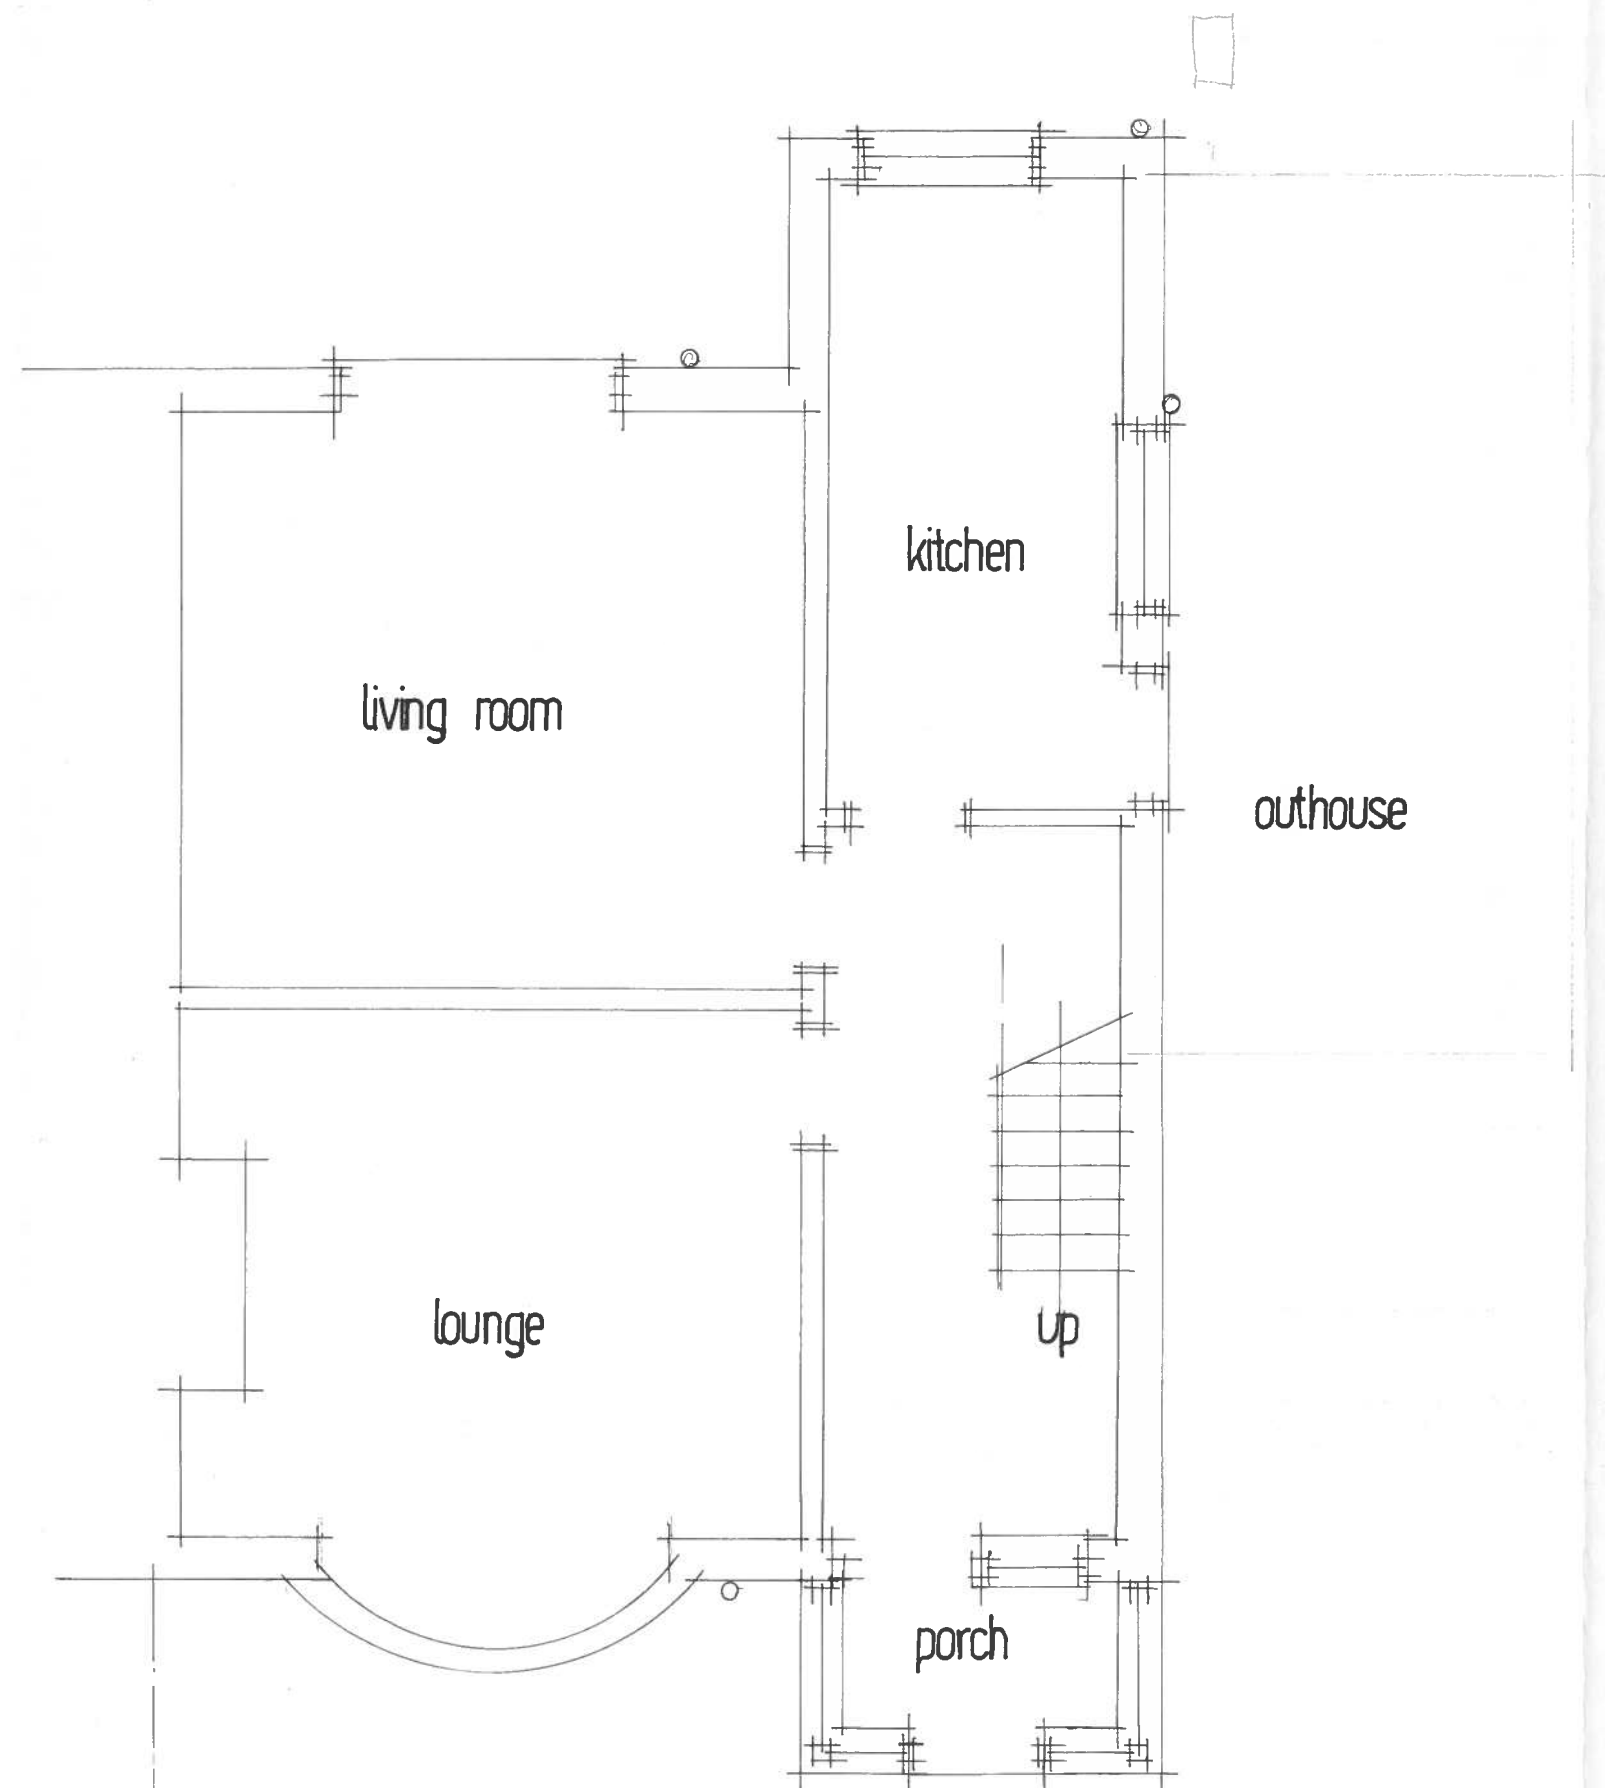

EXISTING GROUND FLOOR

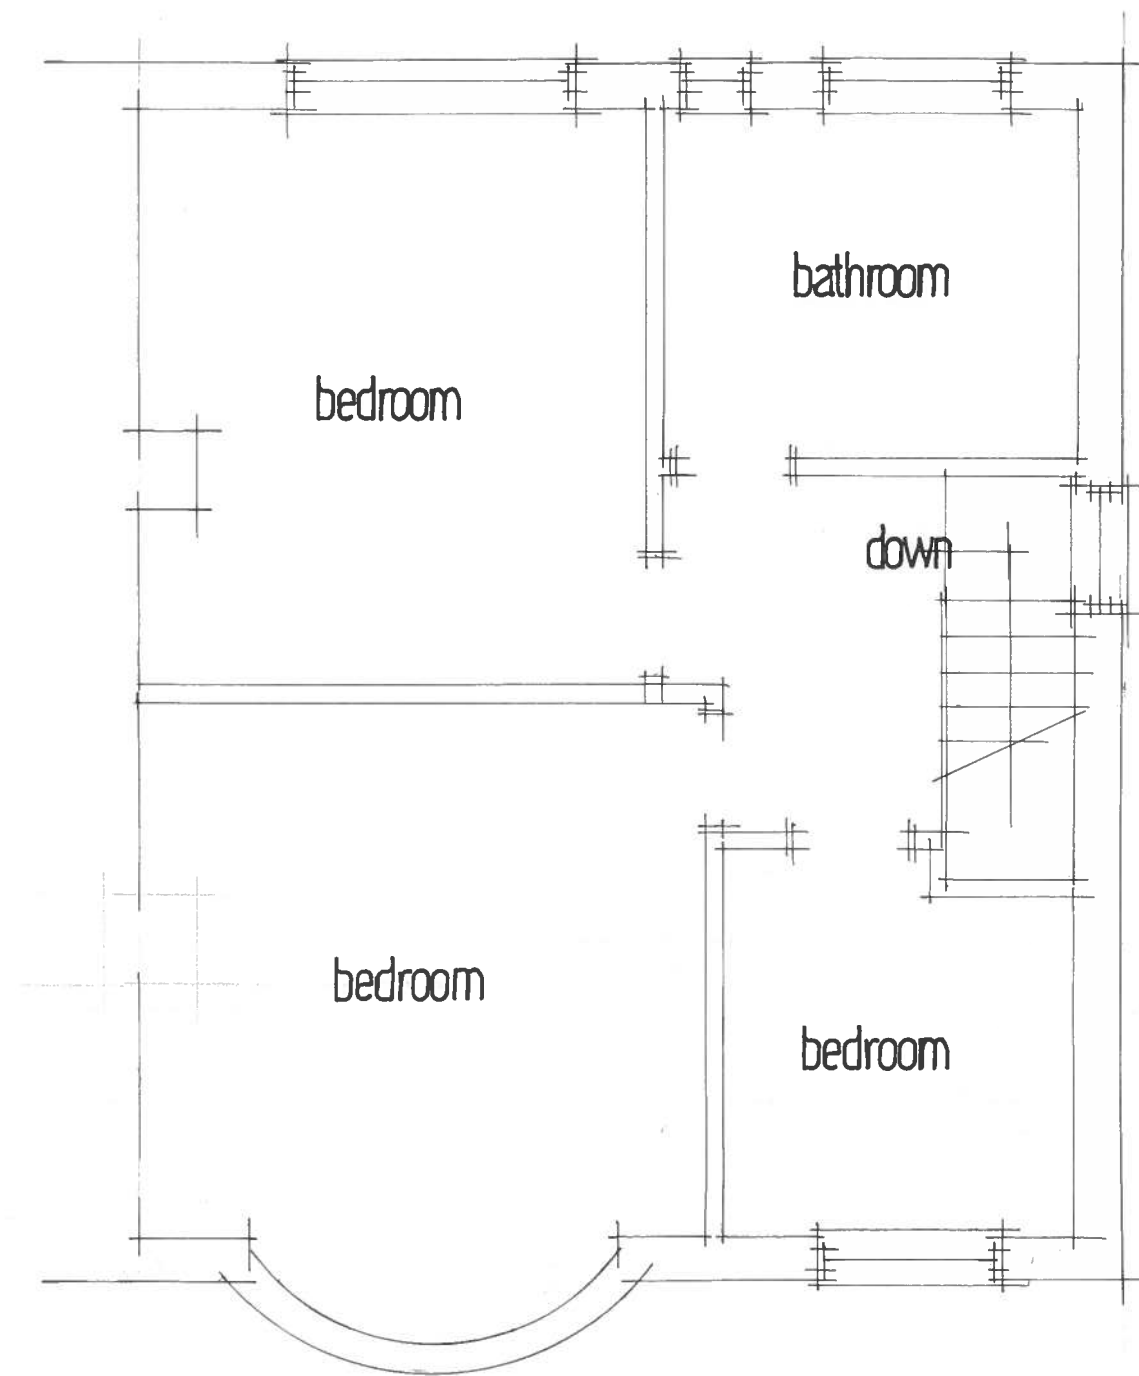

EXISTING FIRST FLOOR

14 HOWARD AVENUE
LINDLEY HUDDERSFIELD

DRG NO 1740.2 SCALE 1.50