


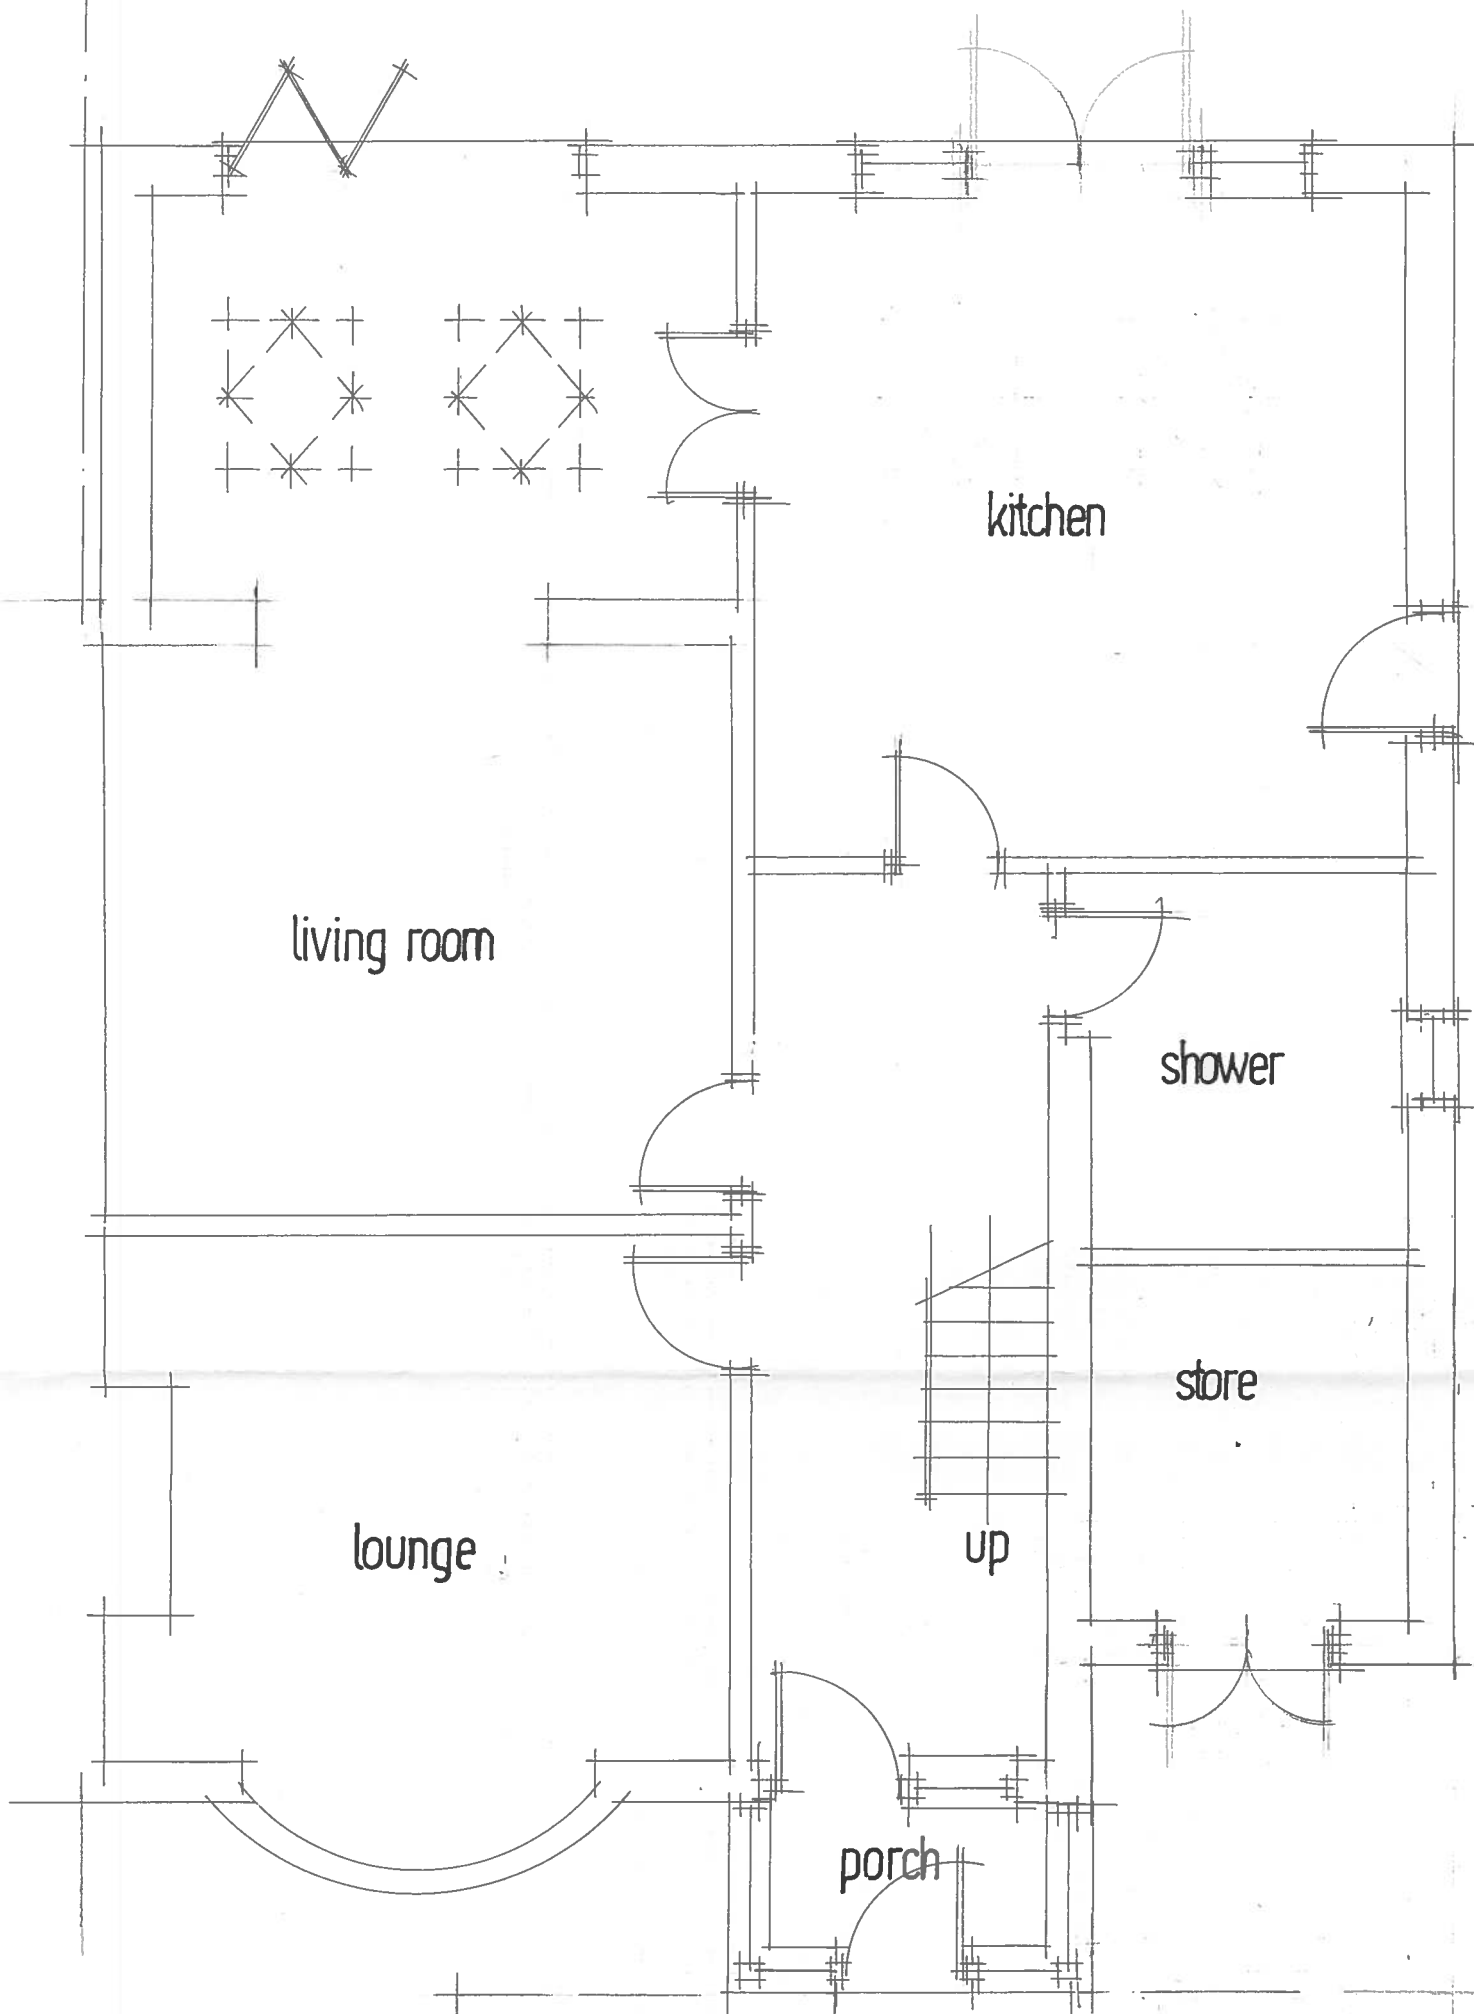

PROPOSED GROUND FLOOR

14 HOWARD AVE
LINDLEY HUDDERSFIELD

1

2

DRG NO 1740-3A SCALE 1:50