


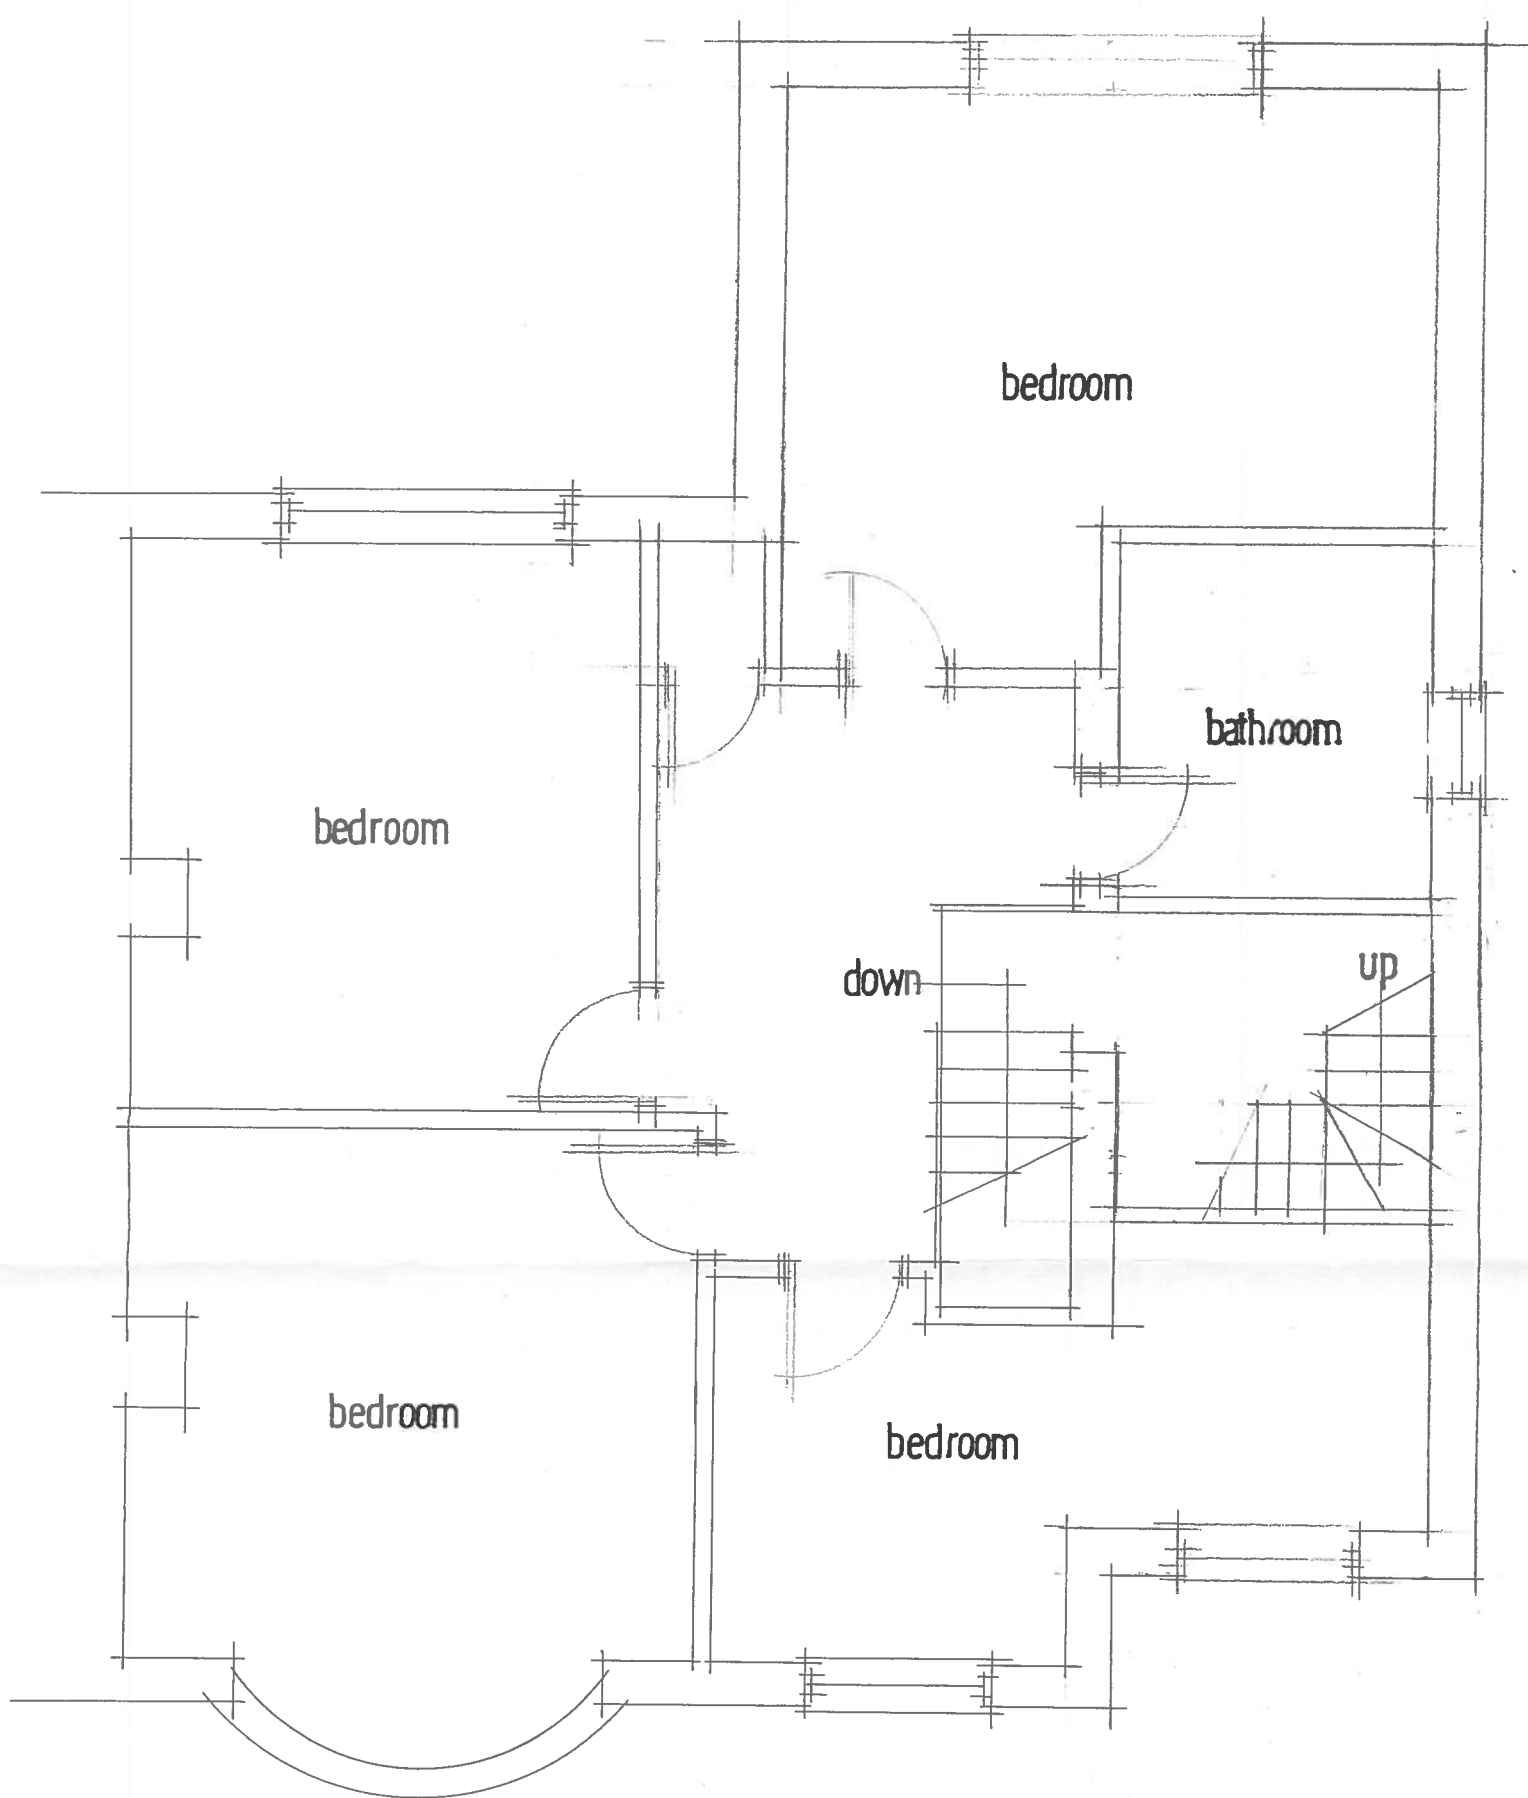

PROPOSED FIRST FLOOR

14 HOWARD AVENUE
LINDLEY HUDDERSFIELD

DRG NO 1740-4B SCALE 1:50