



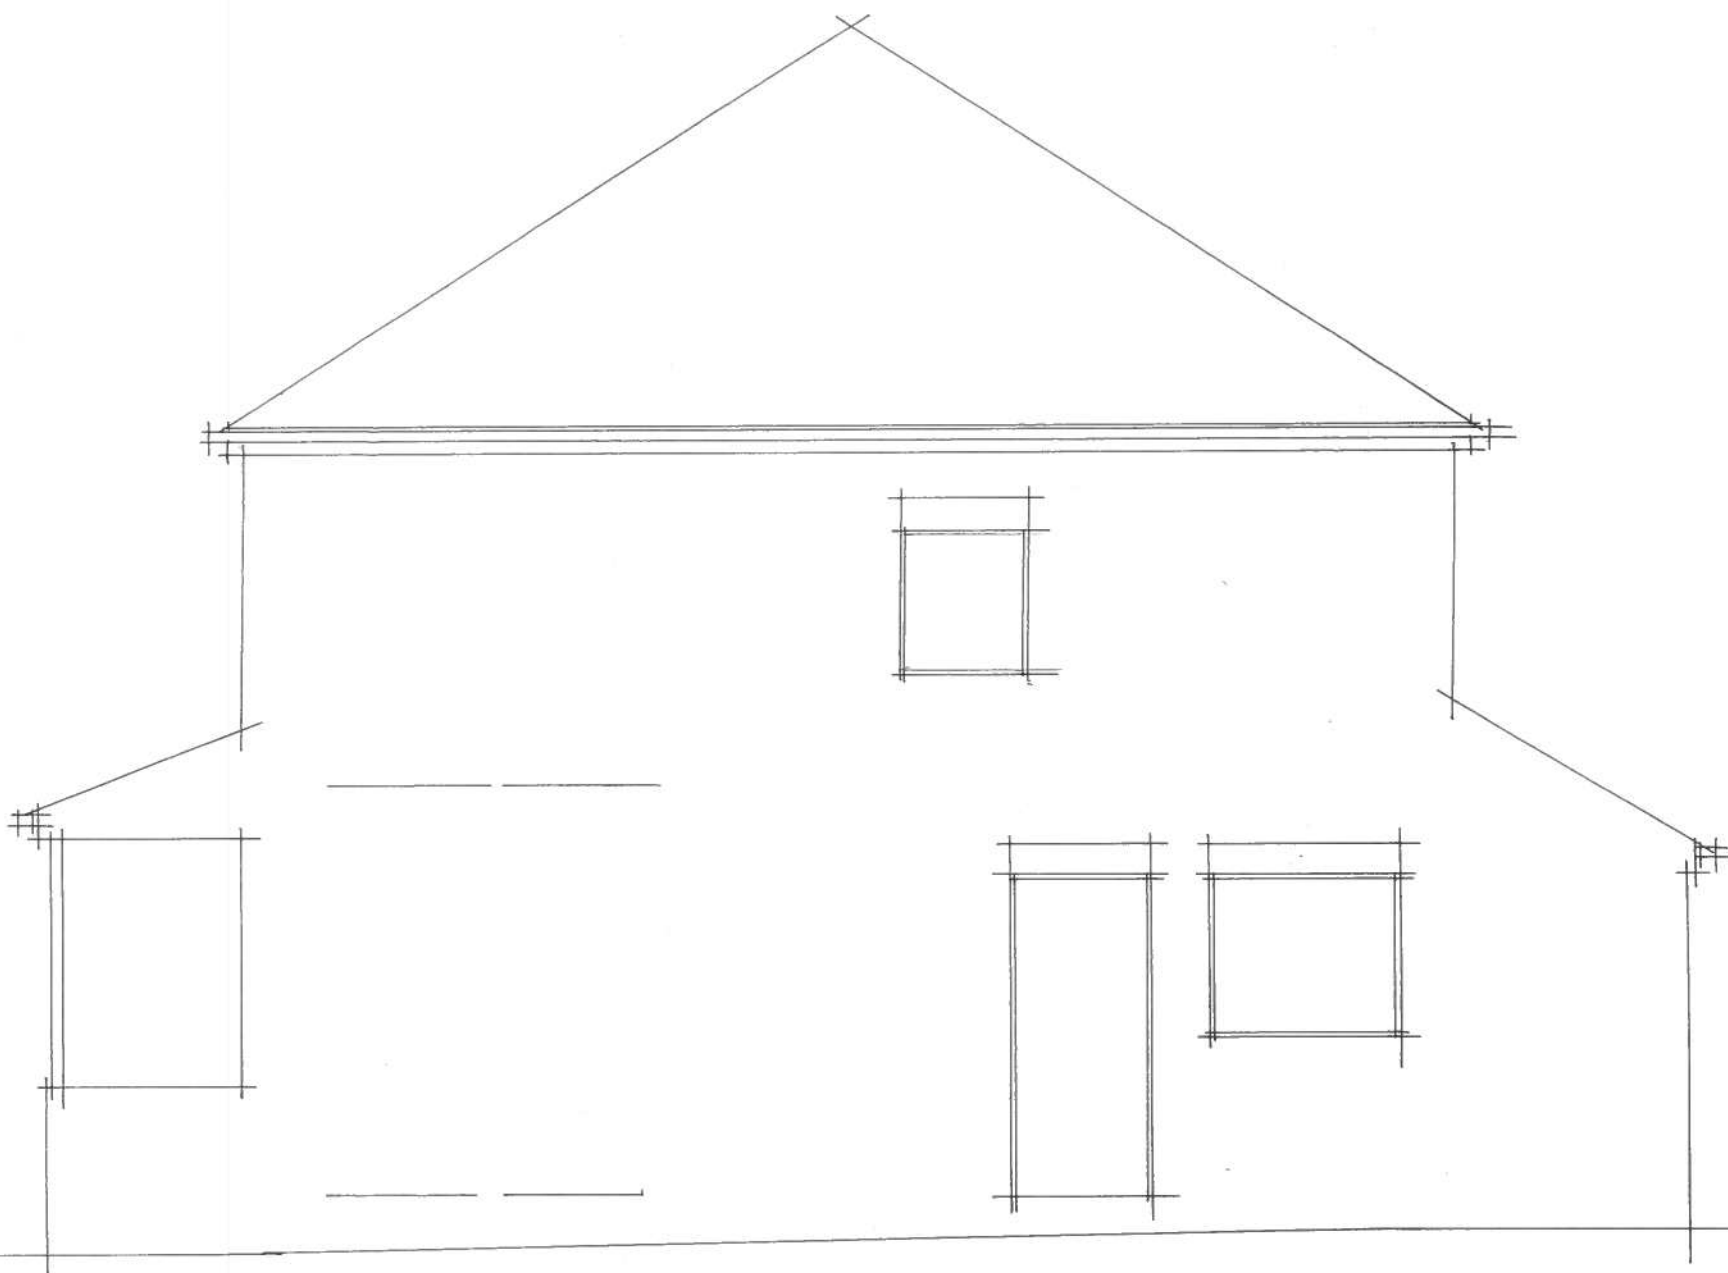

EXISTING SIDE ELEVATION

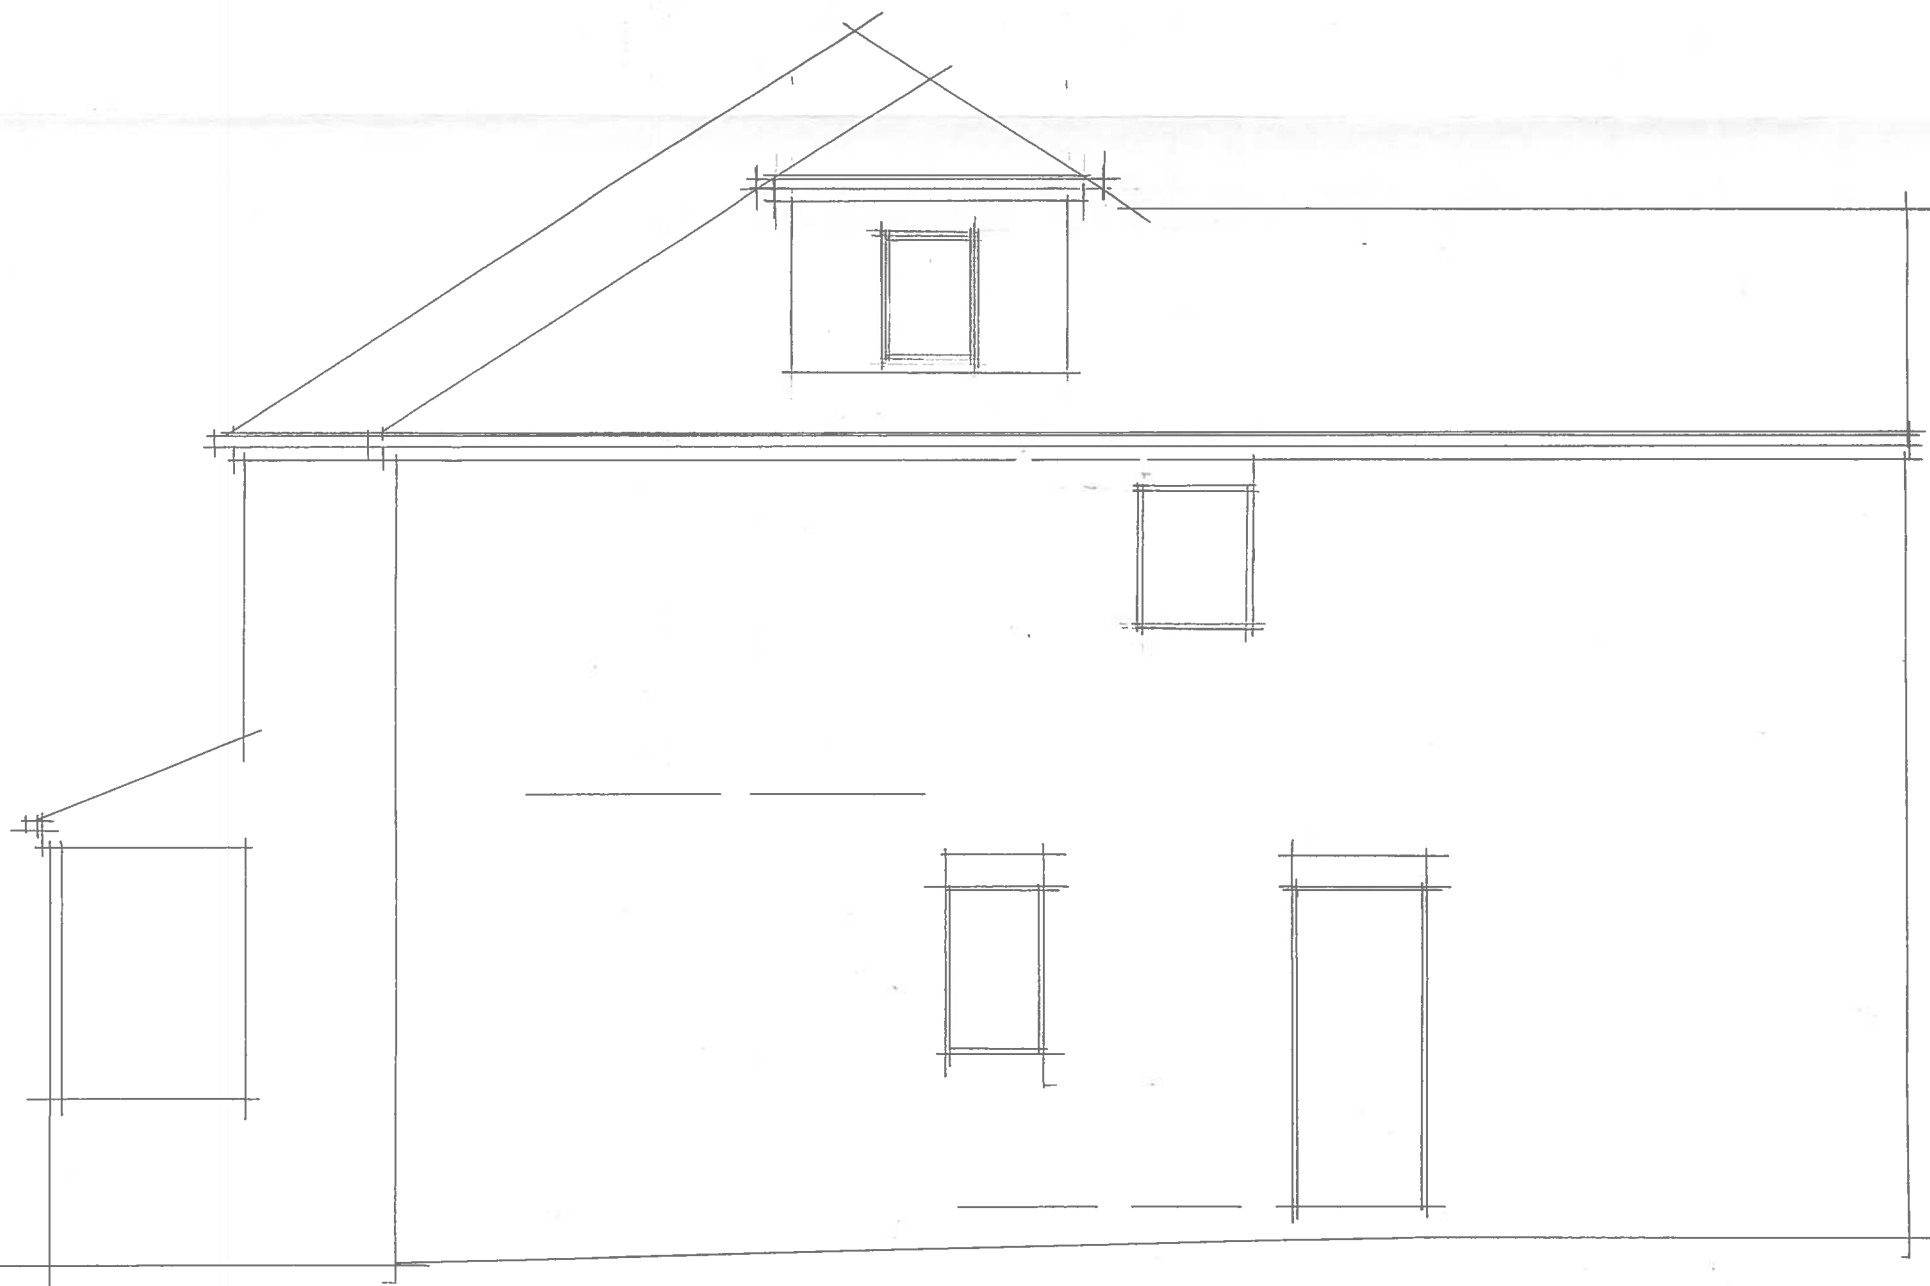

PROPOSED SIDE ELEVATION

74 HOWARD AVENUE  
LINDLEY HUDDERSFIELD

DRG NO 1740-8B SCALE 1:50