


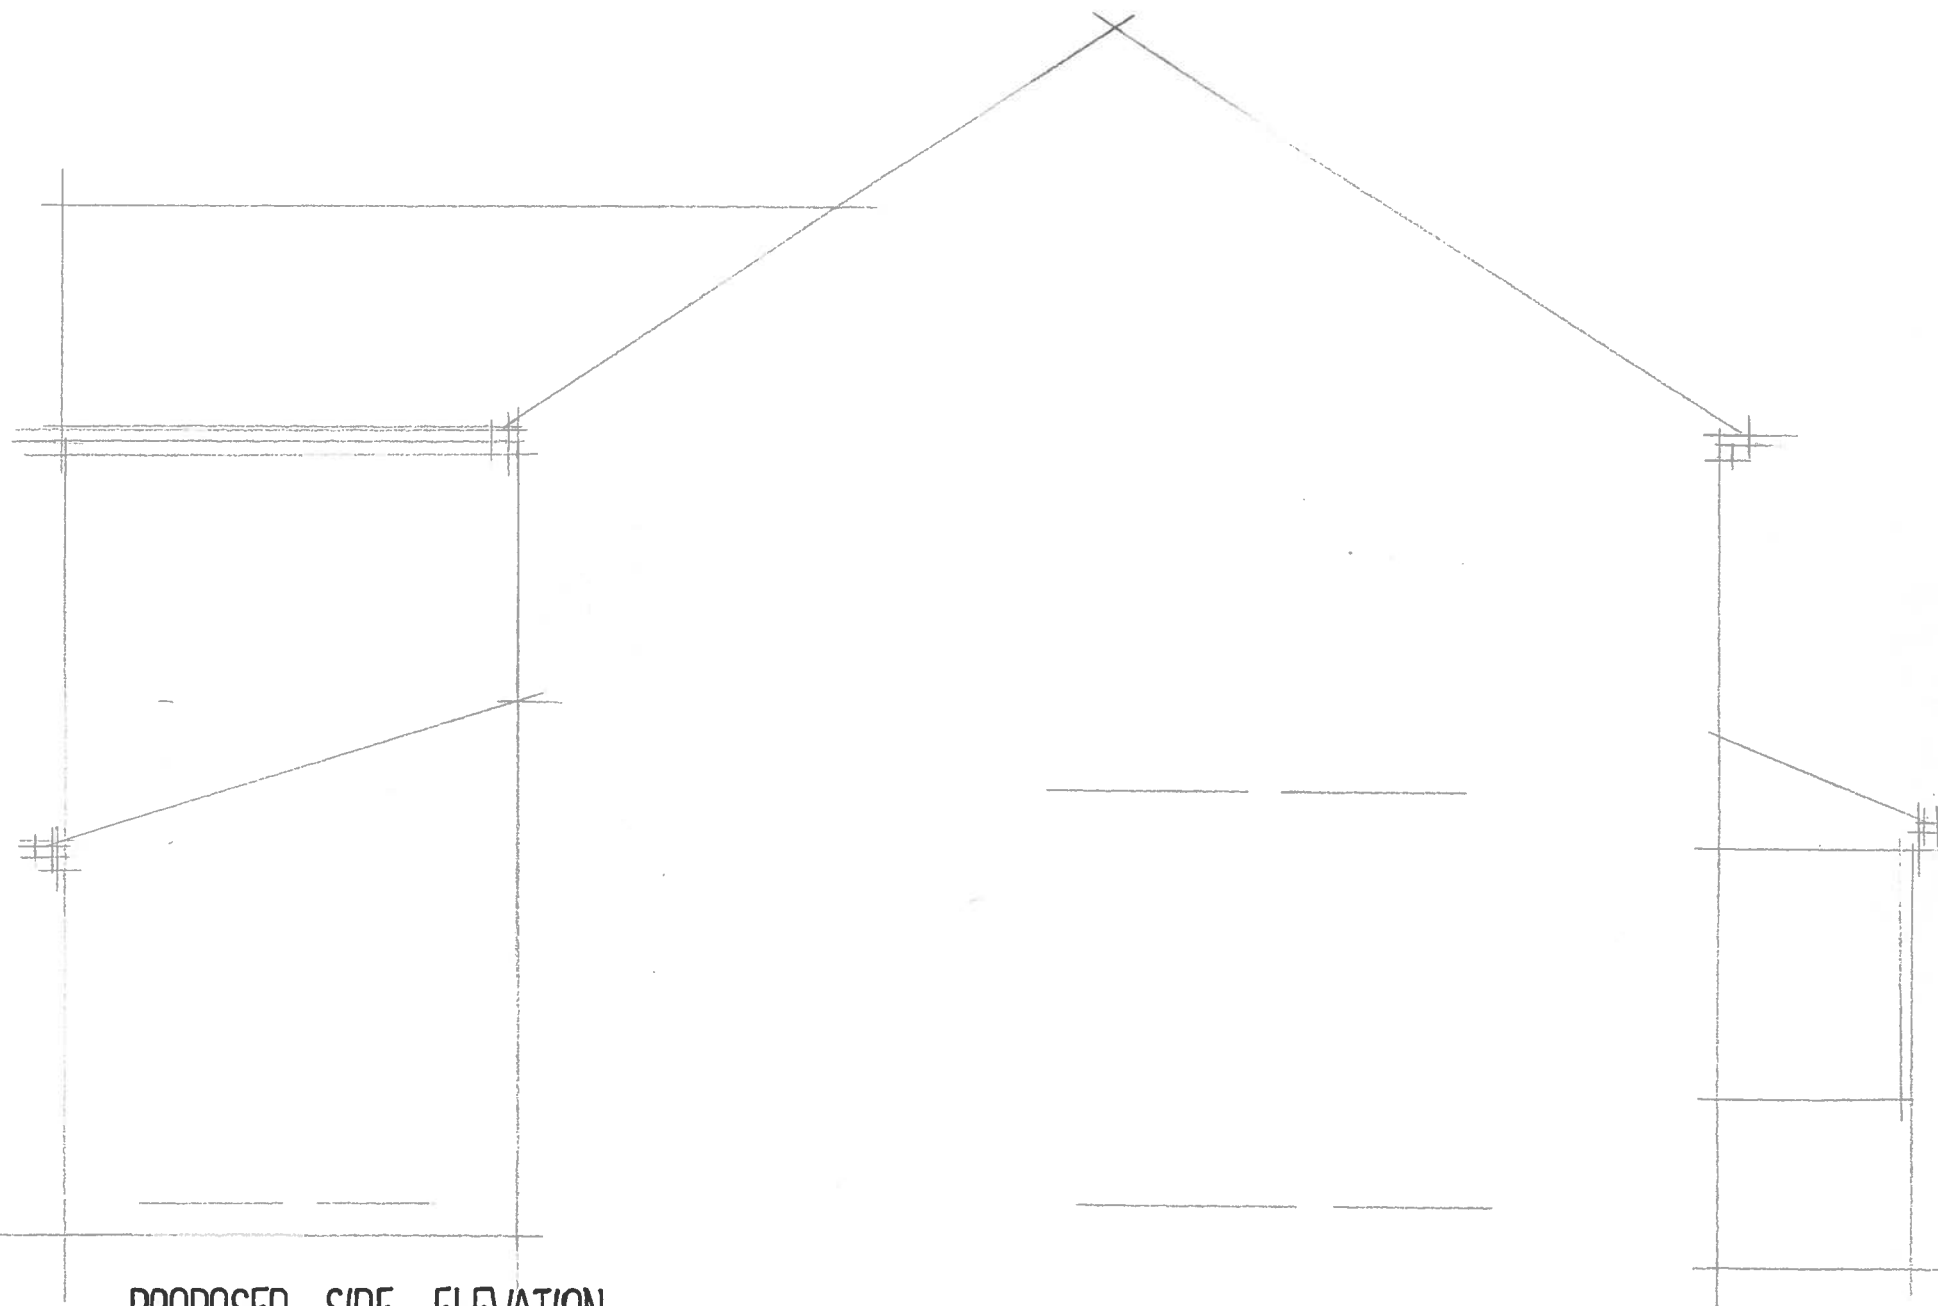

PROPOSED SIDE ELEVATION

14 HOWARD AVE LINDLEY HUDDERSFIELD

DRG NO 1740-9

SCALE 1:50