
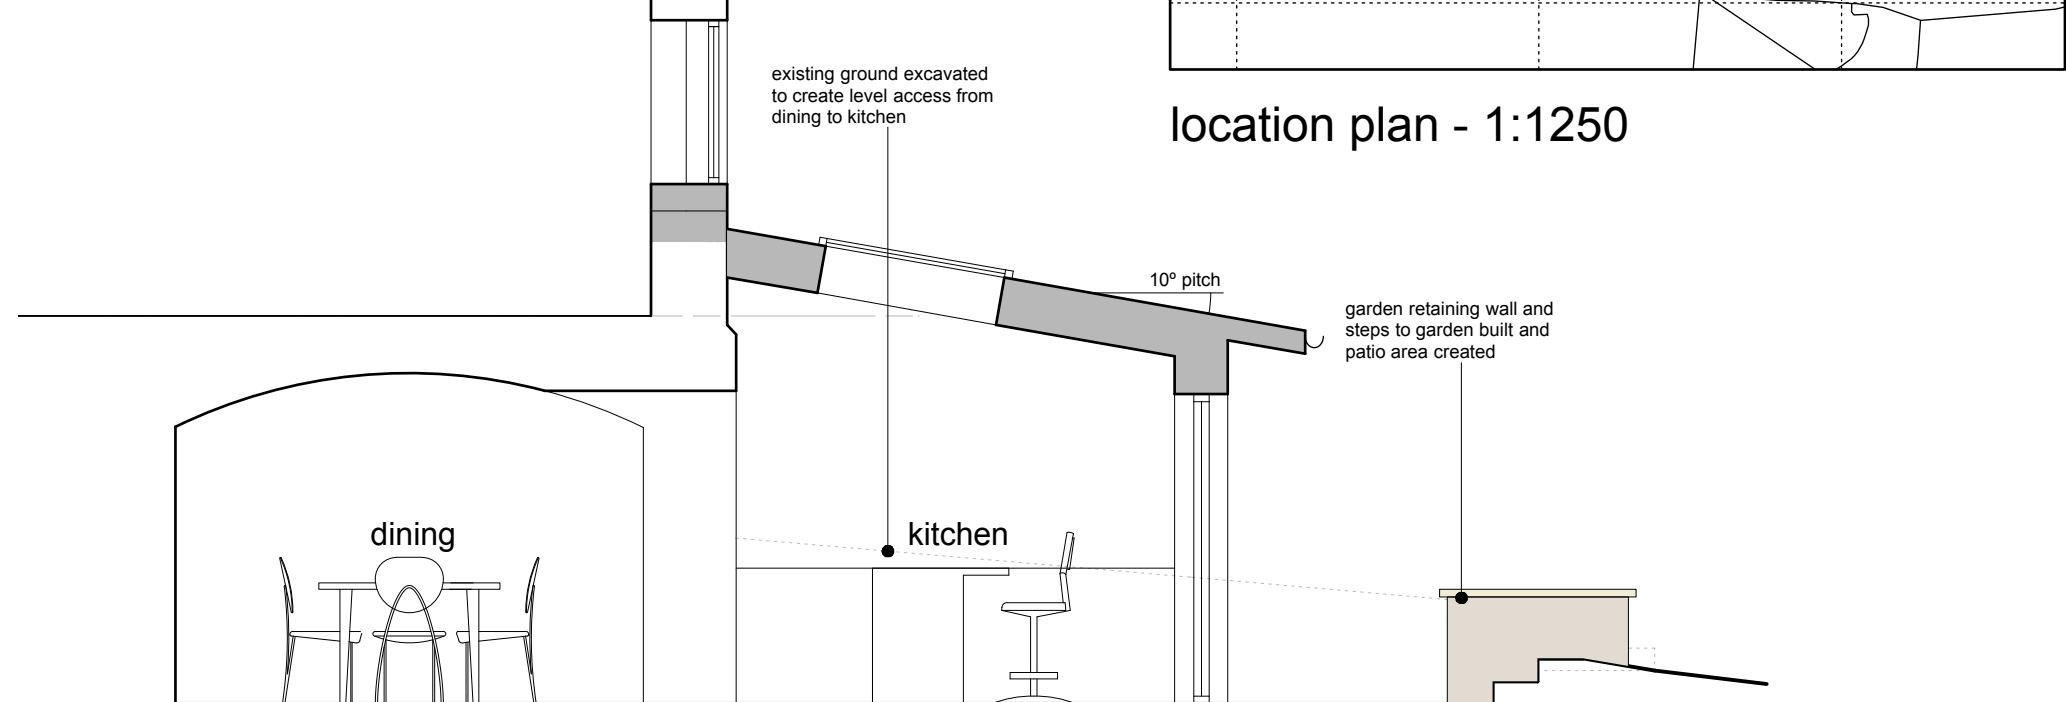
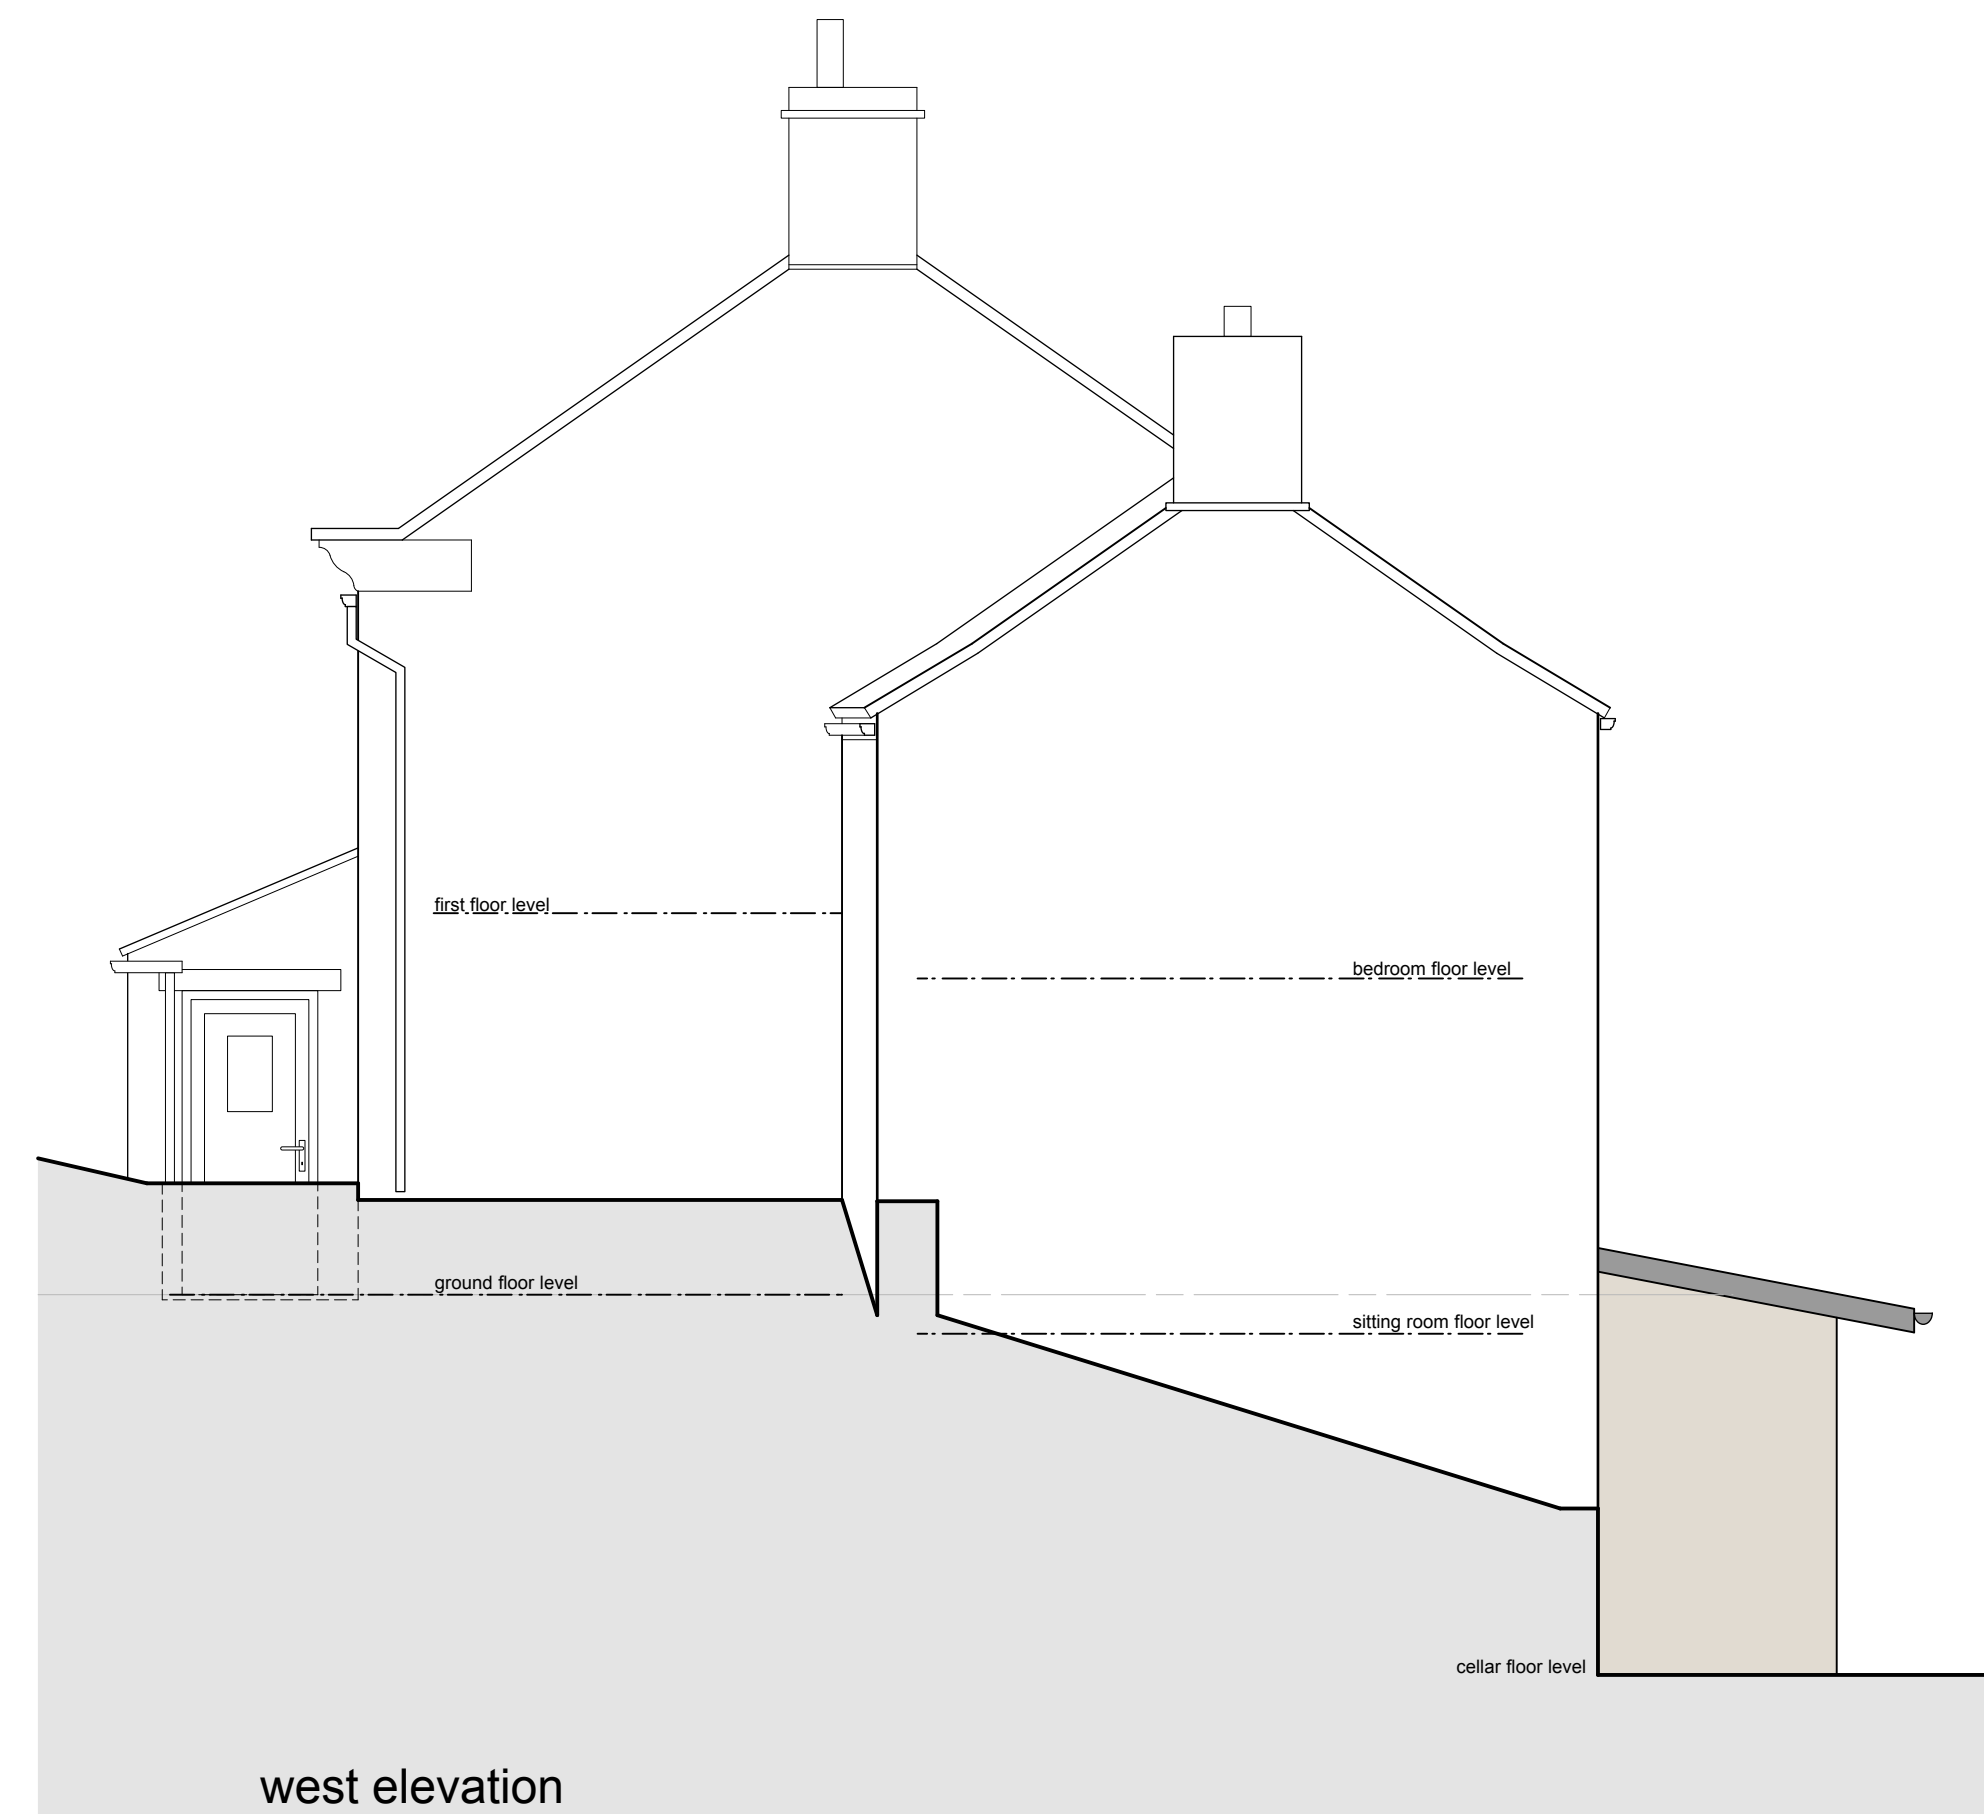
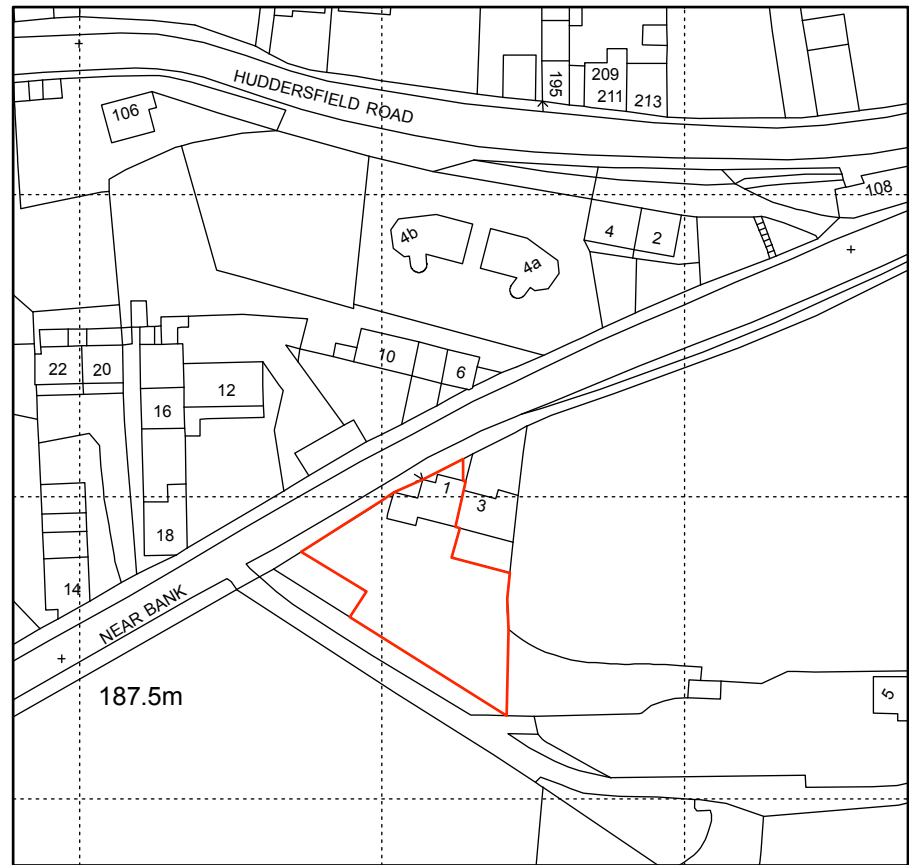
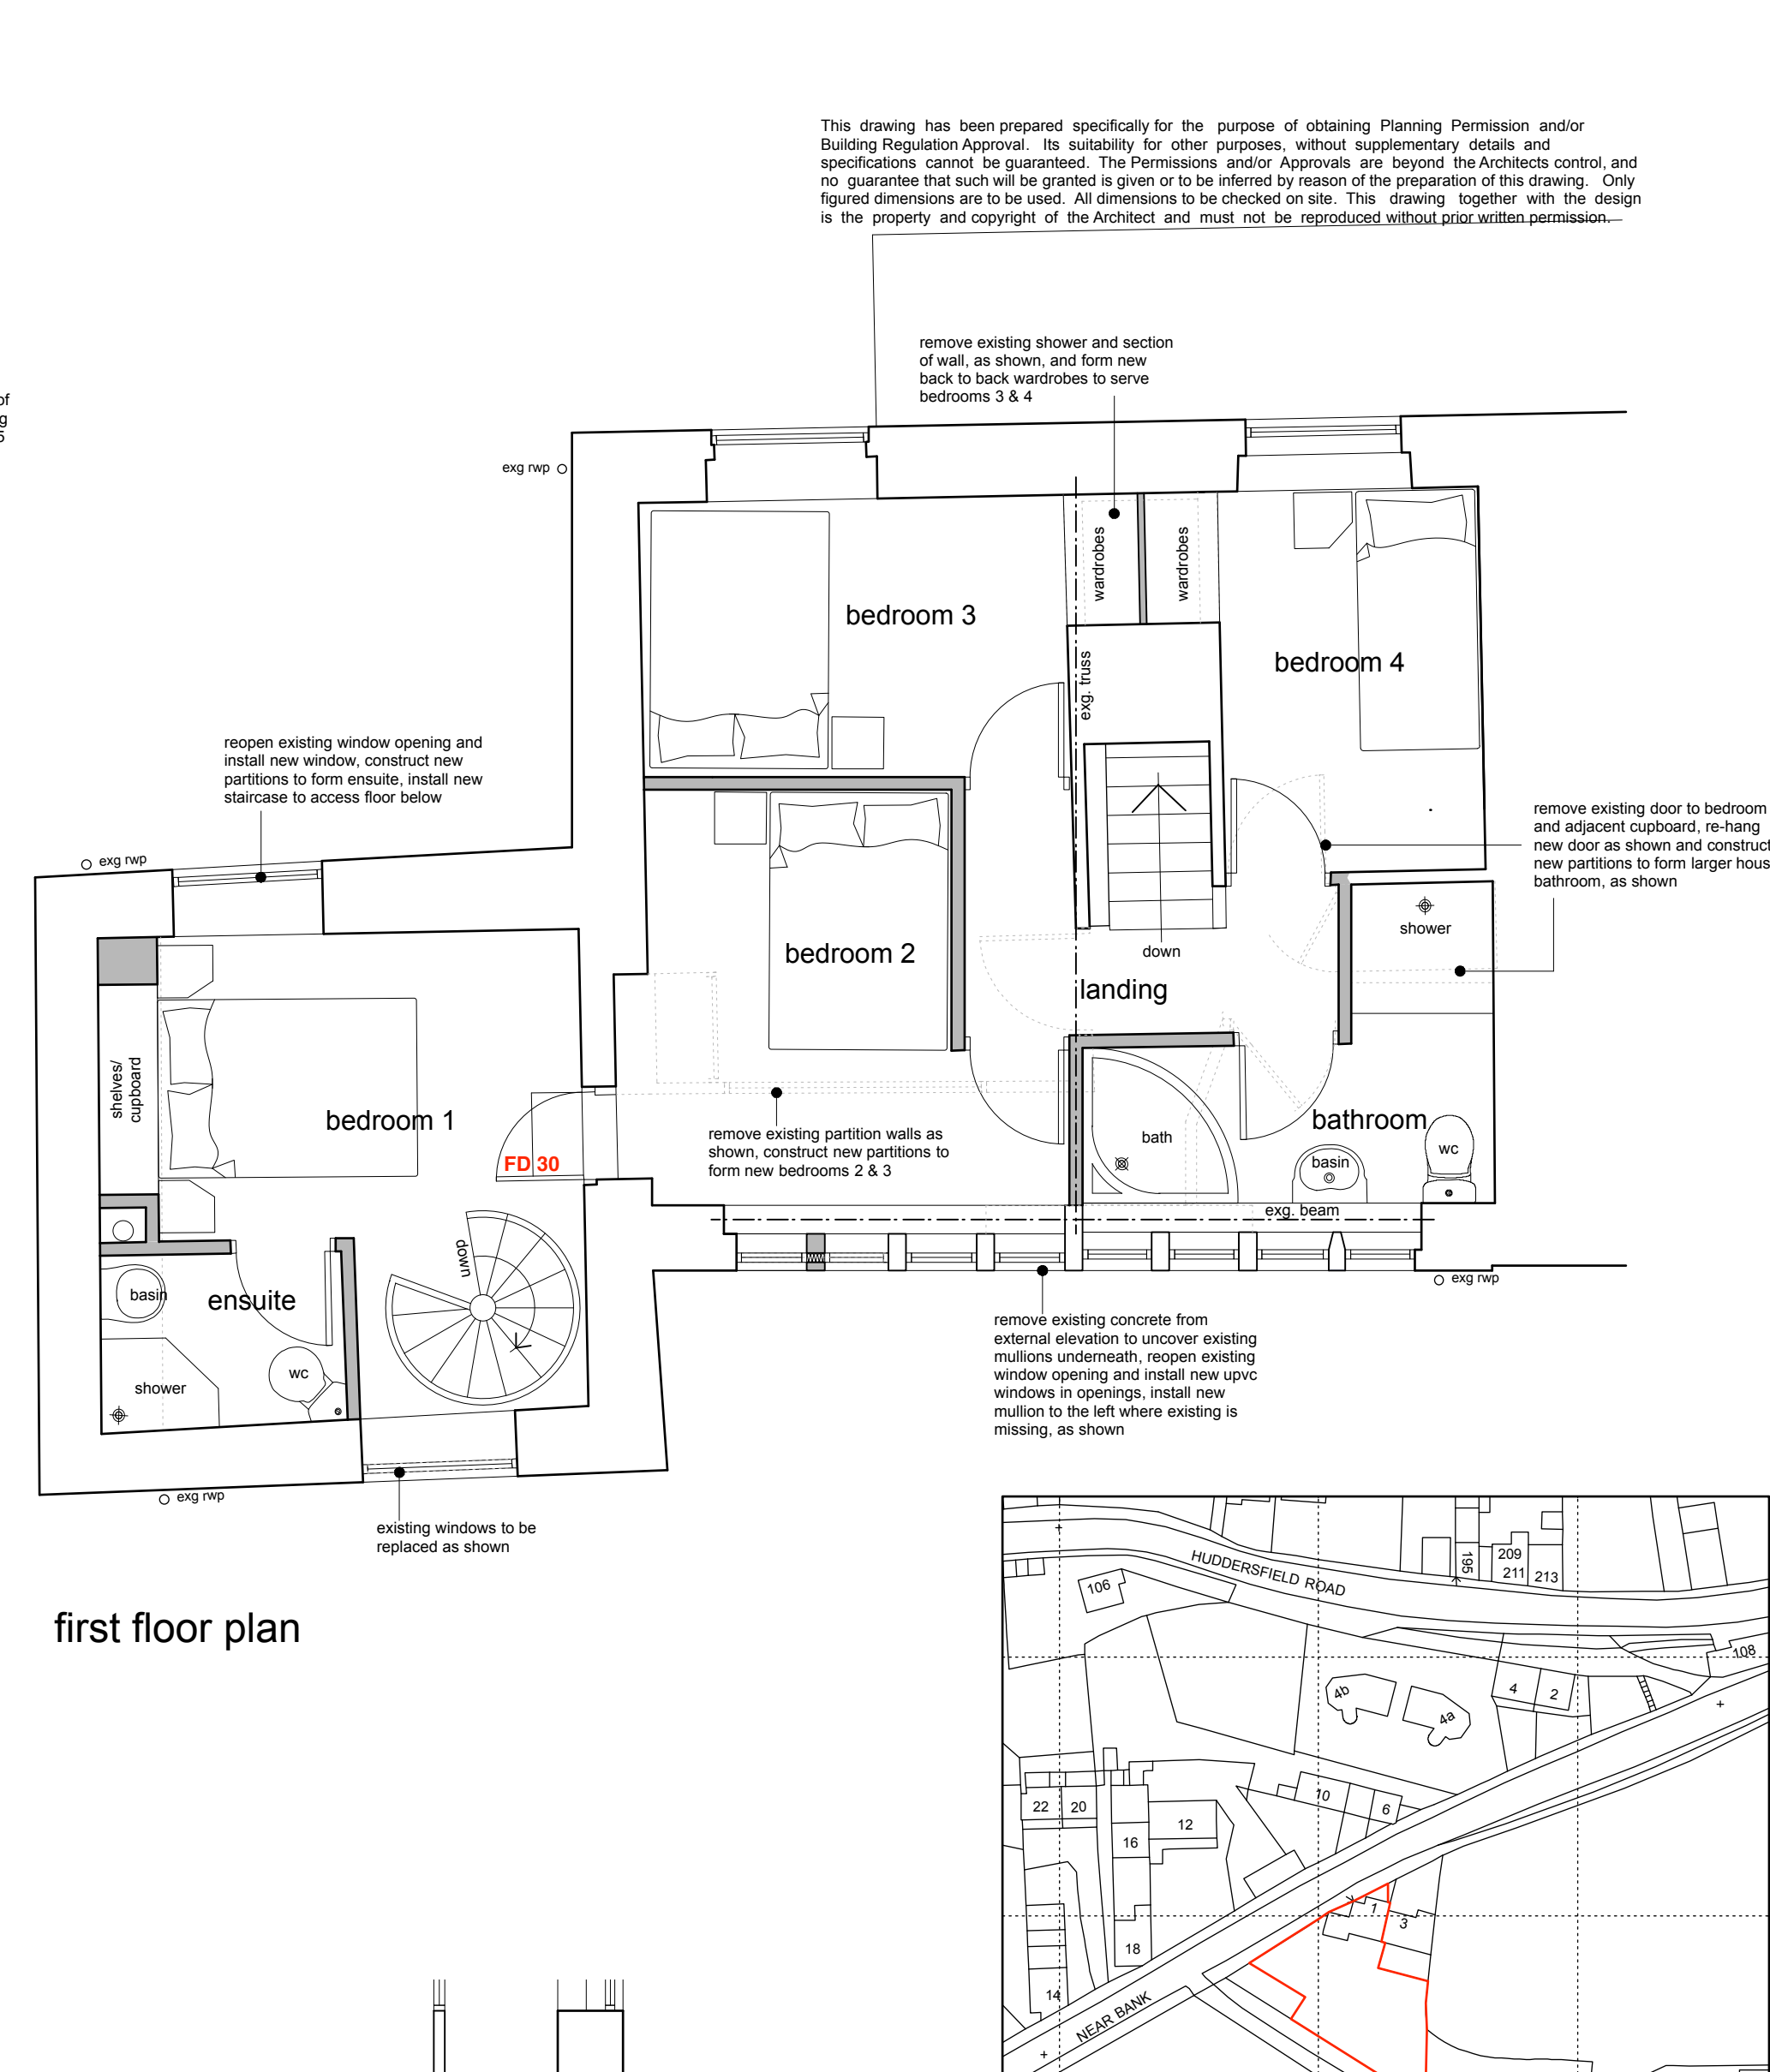
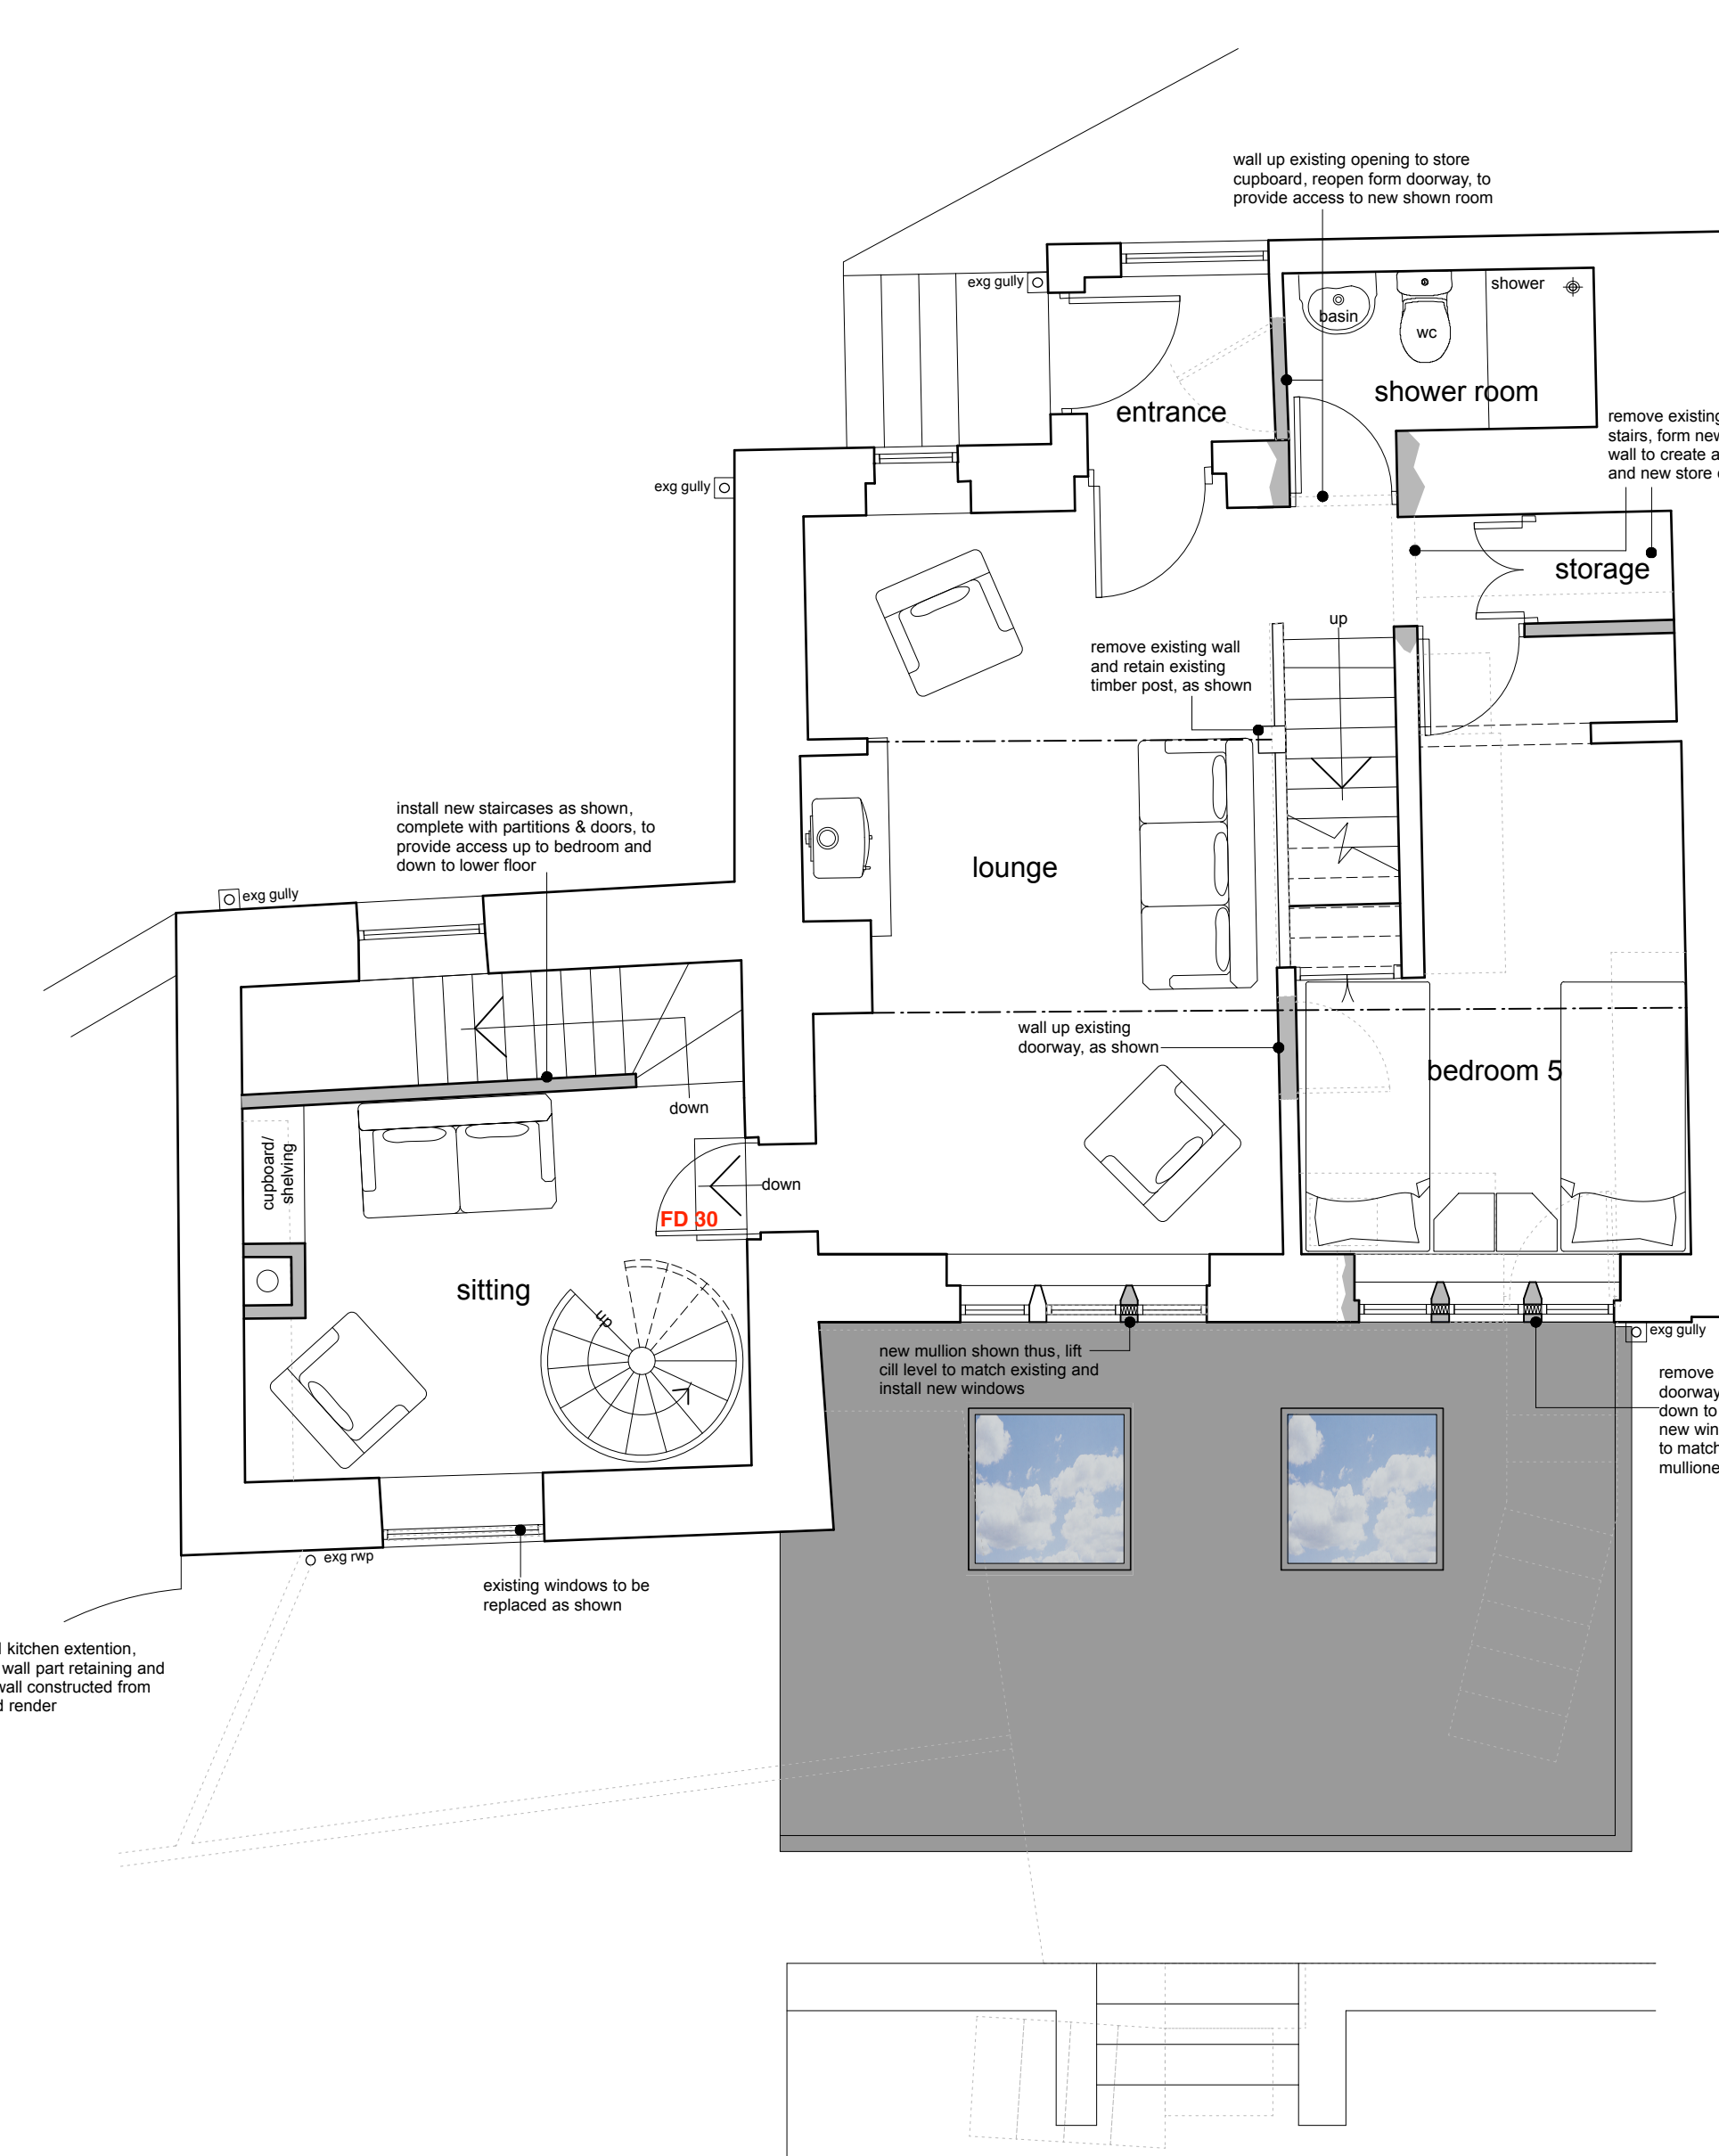


This drawing has been prepared specifically for the purpose of obtaining Planning Permission and/or Building Regulation Approval. Its suitability for other purposes, without supplementary details and specifications cannot be guaranteed. The Permissions and/or Approvals are beyond the Architects control, and no guarantee that such will be granted is given or to be inferred by reason of the preparation of this drawing. Only figured dimensions are to be used. All dimensions to be checked on site. This drawing together with the design is the property and copyright of the Architect and must not be reproduced without prior written permission.

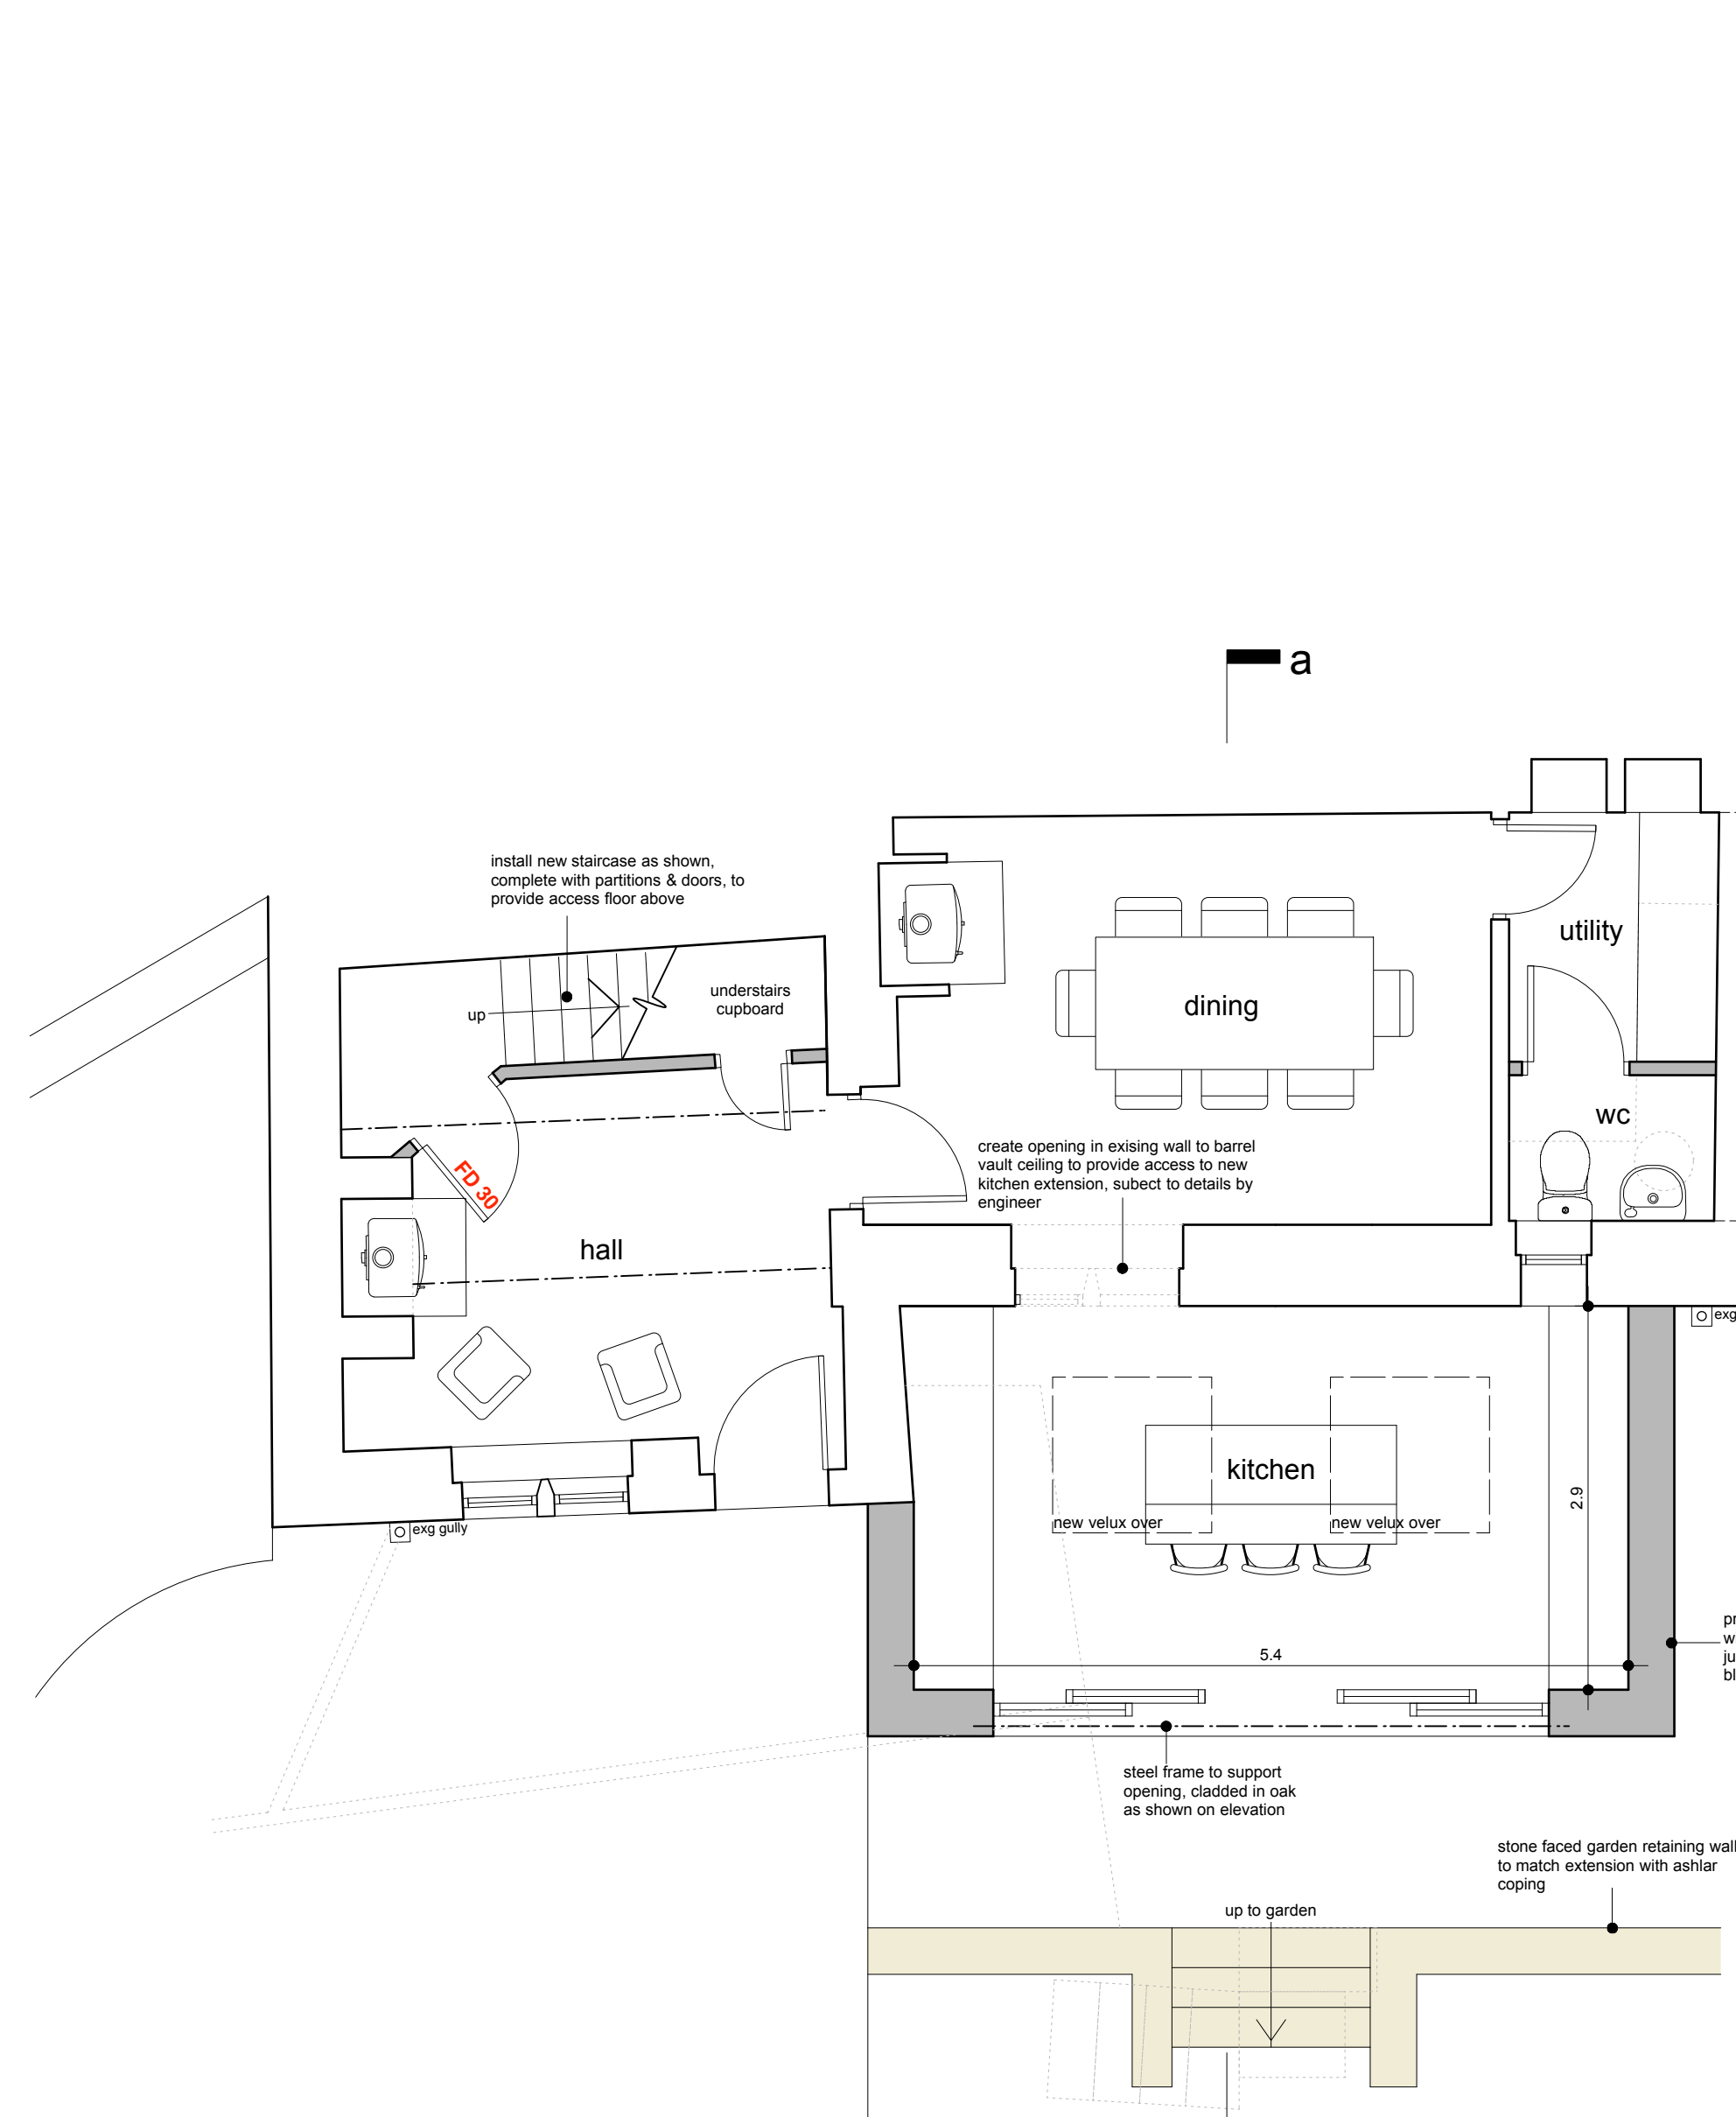

P04	Additional roof light added following client amendment	23.11.17	JS	NG
P03	Drawing updated following client meeting on 15.11.17	15.11.17	JS	NG
P02	Spiral staircase added to clients comments	12.10.16	NGNT	NG
P01	Drawing originated	30.09.16	NGNT	NG
rev.	description	date	drawn	approved

ADP

project
proposed extension and alterations
at
1 Near Bank, Shelley, Huddersfield, HD8 8LS
for
Paul & Emily Maher

title
GA as proposed
number
16046D-03-P04
scale
1:50
size
A1