


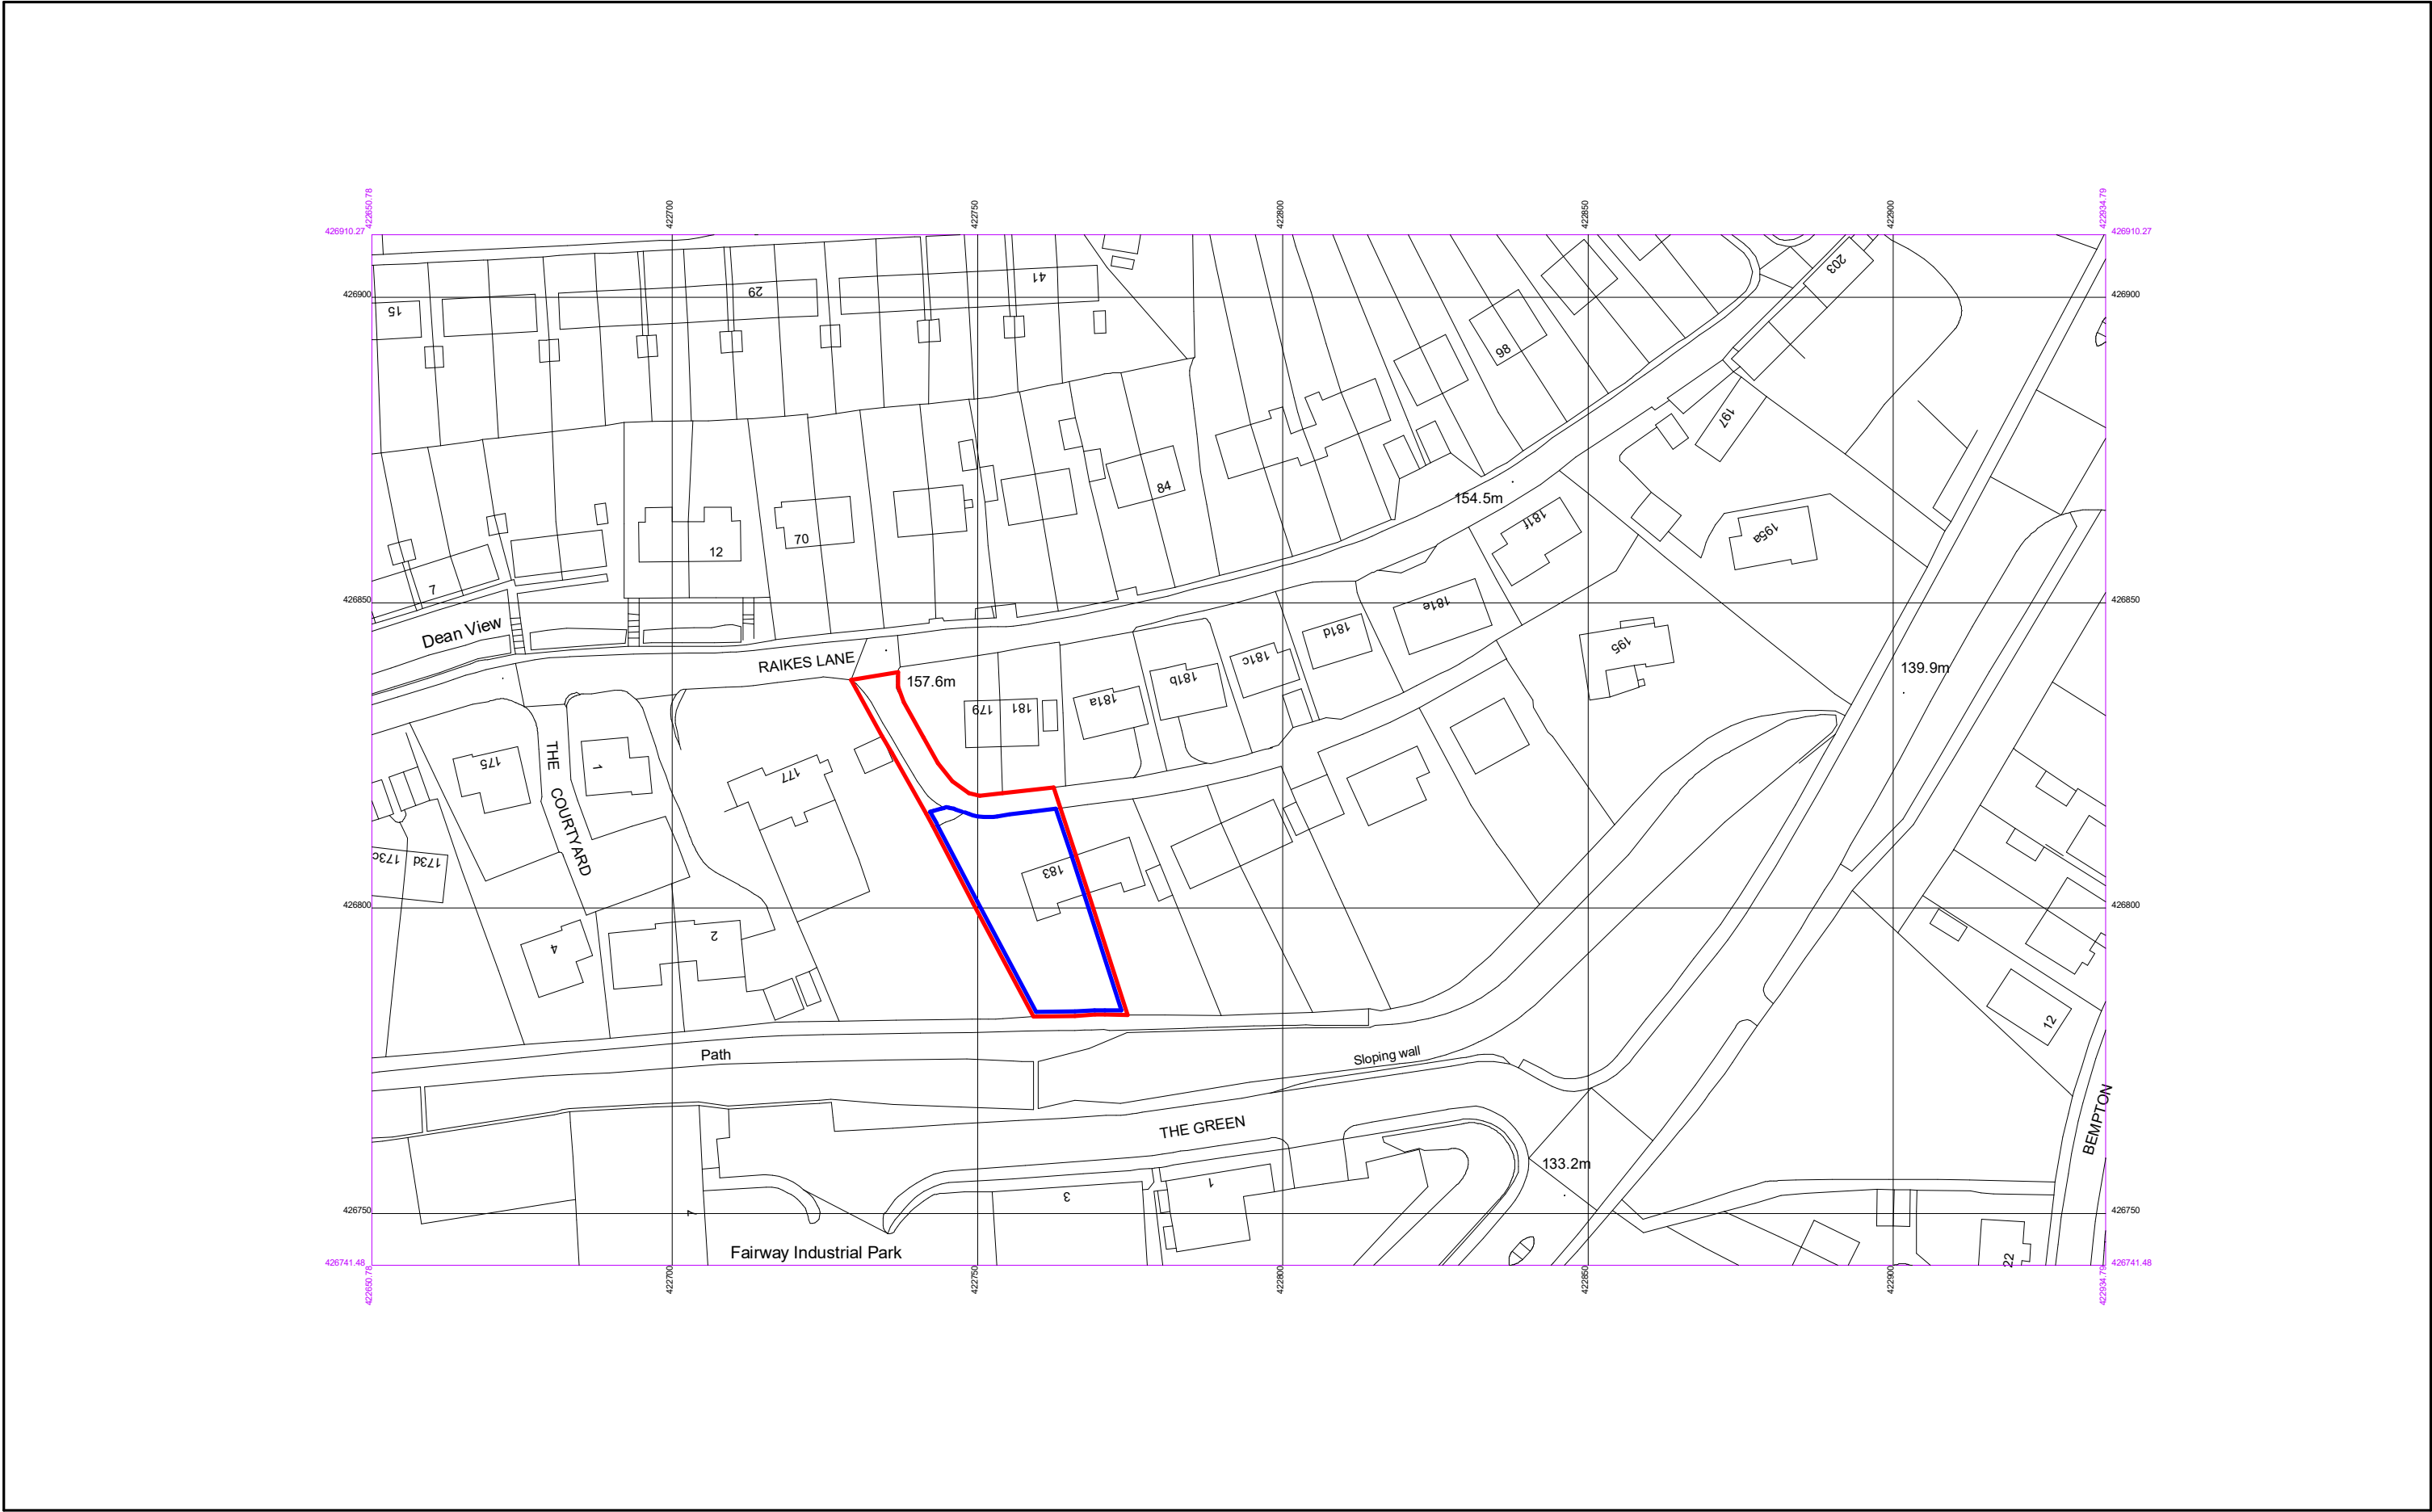

Project Name	Proposed Kitchen Extension
Client	Mr & Mrs Walker
Project Status	Planning Submission

Sheet Name	Site Location Plan
Sheet Number	17030-JTD-00-ZZ-DR-20-A-002-P3

Suitability	S1	Purpose	Information
Sheet size	A3	Scale	1 : 1000



J Turner Design Ltd
e - inbox@jturnerdesign.co.uk
m - 07876161715
5 Grange Park Drive, Leeds, LS27 7UR