



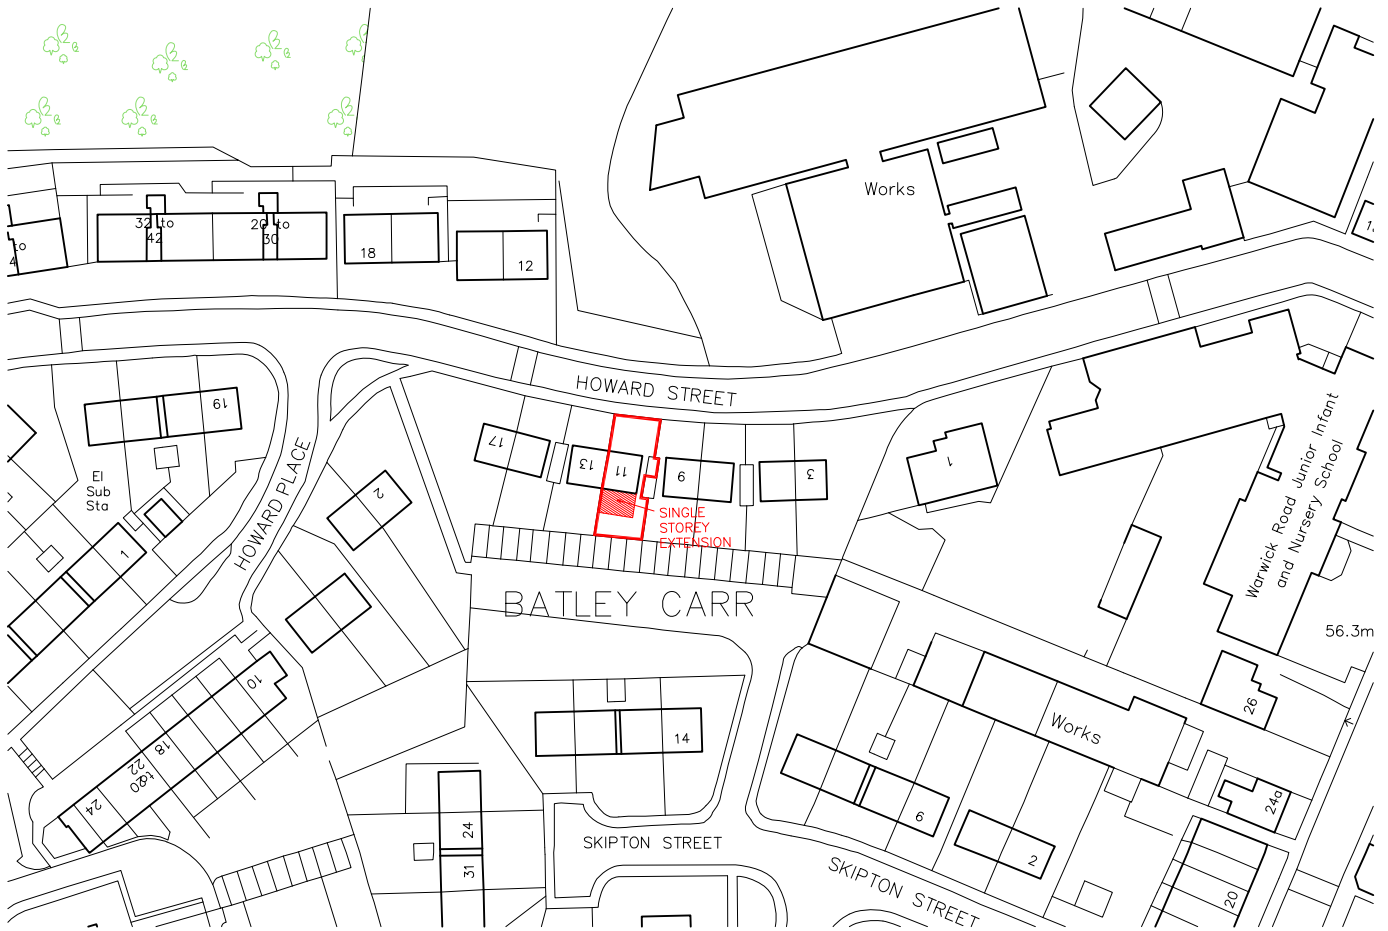

LOCATION PLAN 1:1250

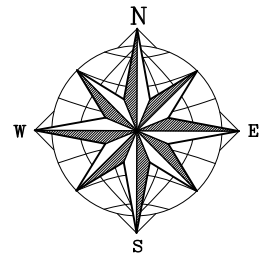


RIBA

Royal Institute of British Architects

Chartered Architects

THIS DRAWING IS COPY RIGHT AND MUST NOT BE REPRODUCED / COPIED. MADE USE OF OR ISSUED WITHOUT PRIOR WRITTEN CONSENT OF DK ARCHITECTS

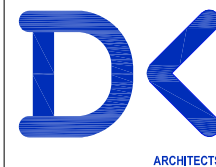

DK ARCHITECTS

t 01924 477212
m 07718 990668
e Info@dkarchitects.net
w dkarchitects.net

DK Architects, Suite 4, Batley
Business Park, Technology Drive,
Batley, WF17 6ER

PROJECT:
EXTENSIONS AND ALTERATIONS TO
DWELLING

ADDRESS:
11 HOWARD STREET,
BATLEY, WF17 6AA

DRG:
LOCATION PLAN

STATUS:
PLANNING APPLICATION
subject to approval

DATE: 14.12.17 DRAWN: AHD
SCALE: 1:50,100,1250 CHECKED: ANK
SIZE: A4 DRG NO: 17.2654.03

COPYRIGHT © 2007 DK ARCHITECTS(UK) LIMITED. ALL RIGHTS RESERVED.
REFER TO DIMENSIONS AND DO NOT SCALE.