



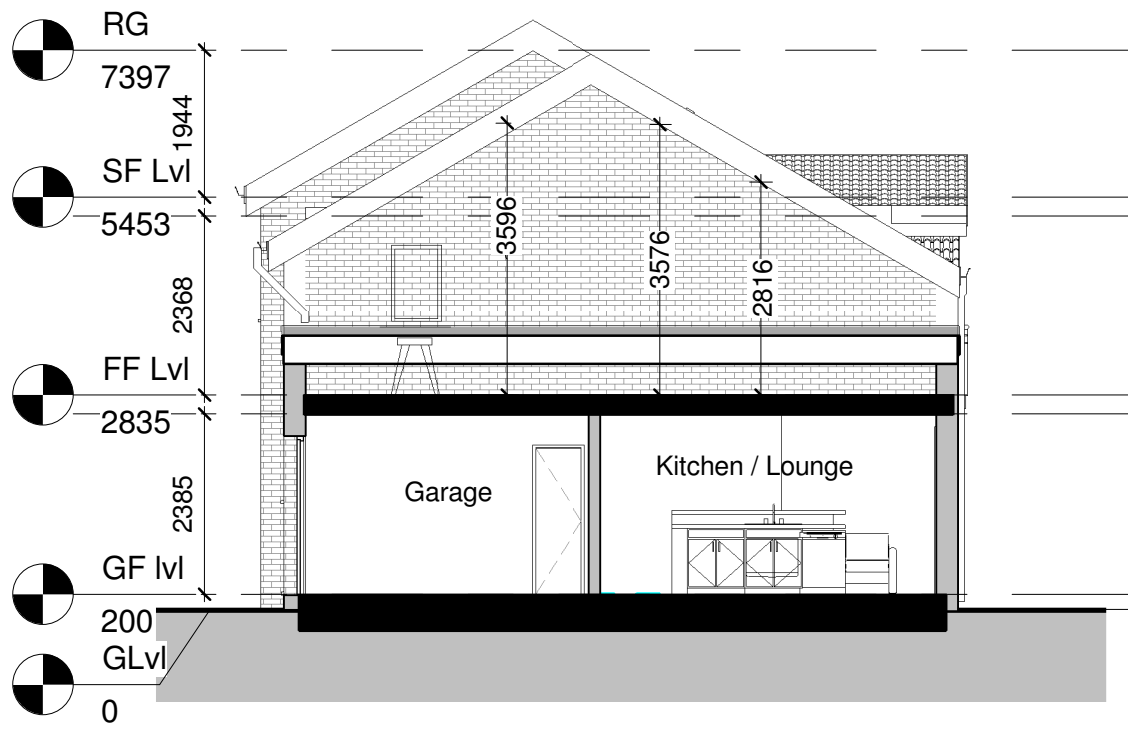


Section 1

1 : 100

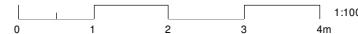

FRONT VIEW

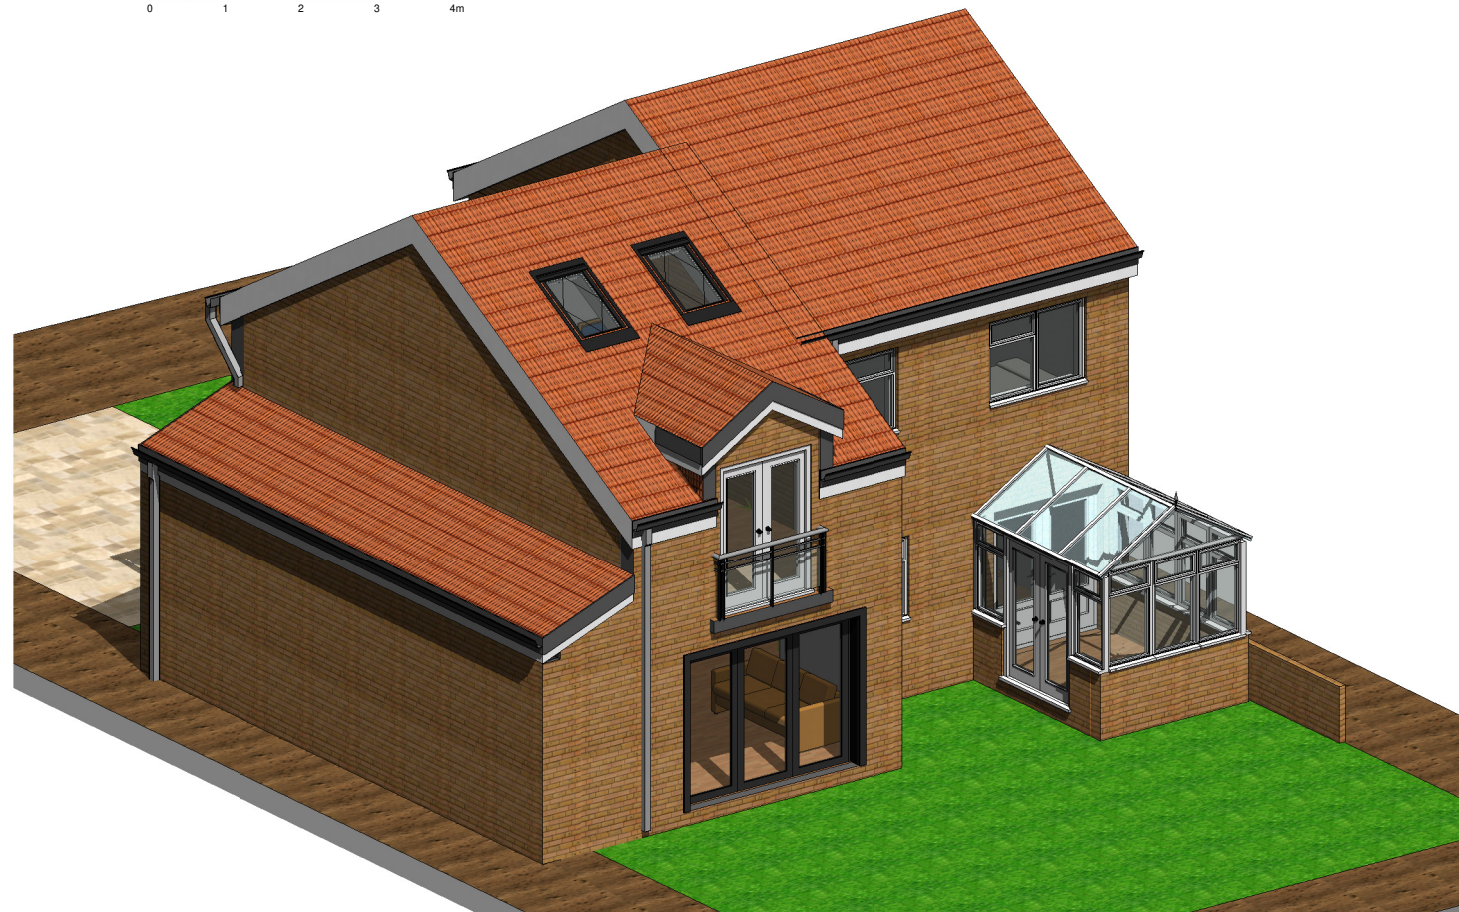

REAR VIEW

PROGRAMME:

REVISION NOTES:

REV: | DATE: | DESCRIPTION:

GENERAL NOTES:

1. All Dimensions are in millimetres unless otherwise stated
2. Dimensions are not to be scaled from this drawing.
3. All work to be carried out in accordance with the current edition of the building regulations 1991 (including amendments) and all relevant british standards/codes of practice.
4. The Contractor is responsible for the correct setting out of the works on site, all dimensions to be checked prior to fabrication of materials and commencement of works.
5. This Drawing is to be read in conjunction with all relevant drawings and specifications



Freedom Architecture. 1 orchard drive, Uxbridge, UB8 3AE

JORDAN SKYES

CLIENT:

Double storey extension and rear extension

PROJECT:

39 Pollard Avenue,
Bradford, BD19 4PP

PROJECT ADDRESS:

SECTION AND VIEWS

DRAWING TITLE:

DRAWN BY: SL-R

CHECKED BY:

DATE: 07.12.2017

Rev: 02

Rev. DATE:

SCALE@A3: 1:100

DRAWING No: PA-R03-PR-104