




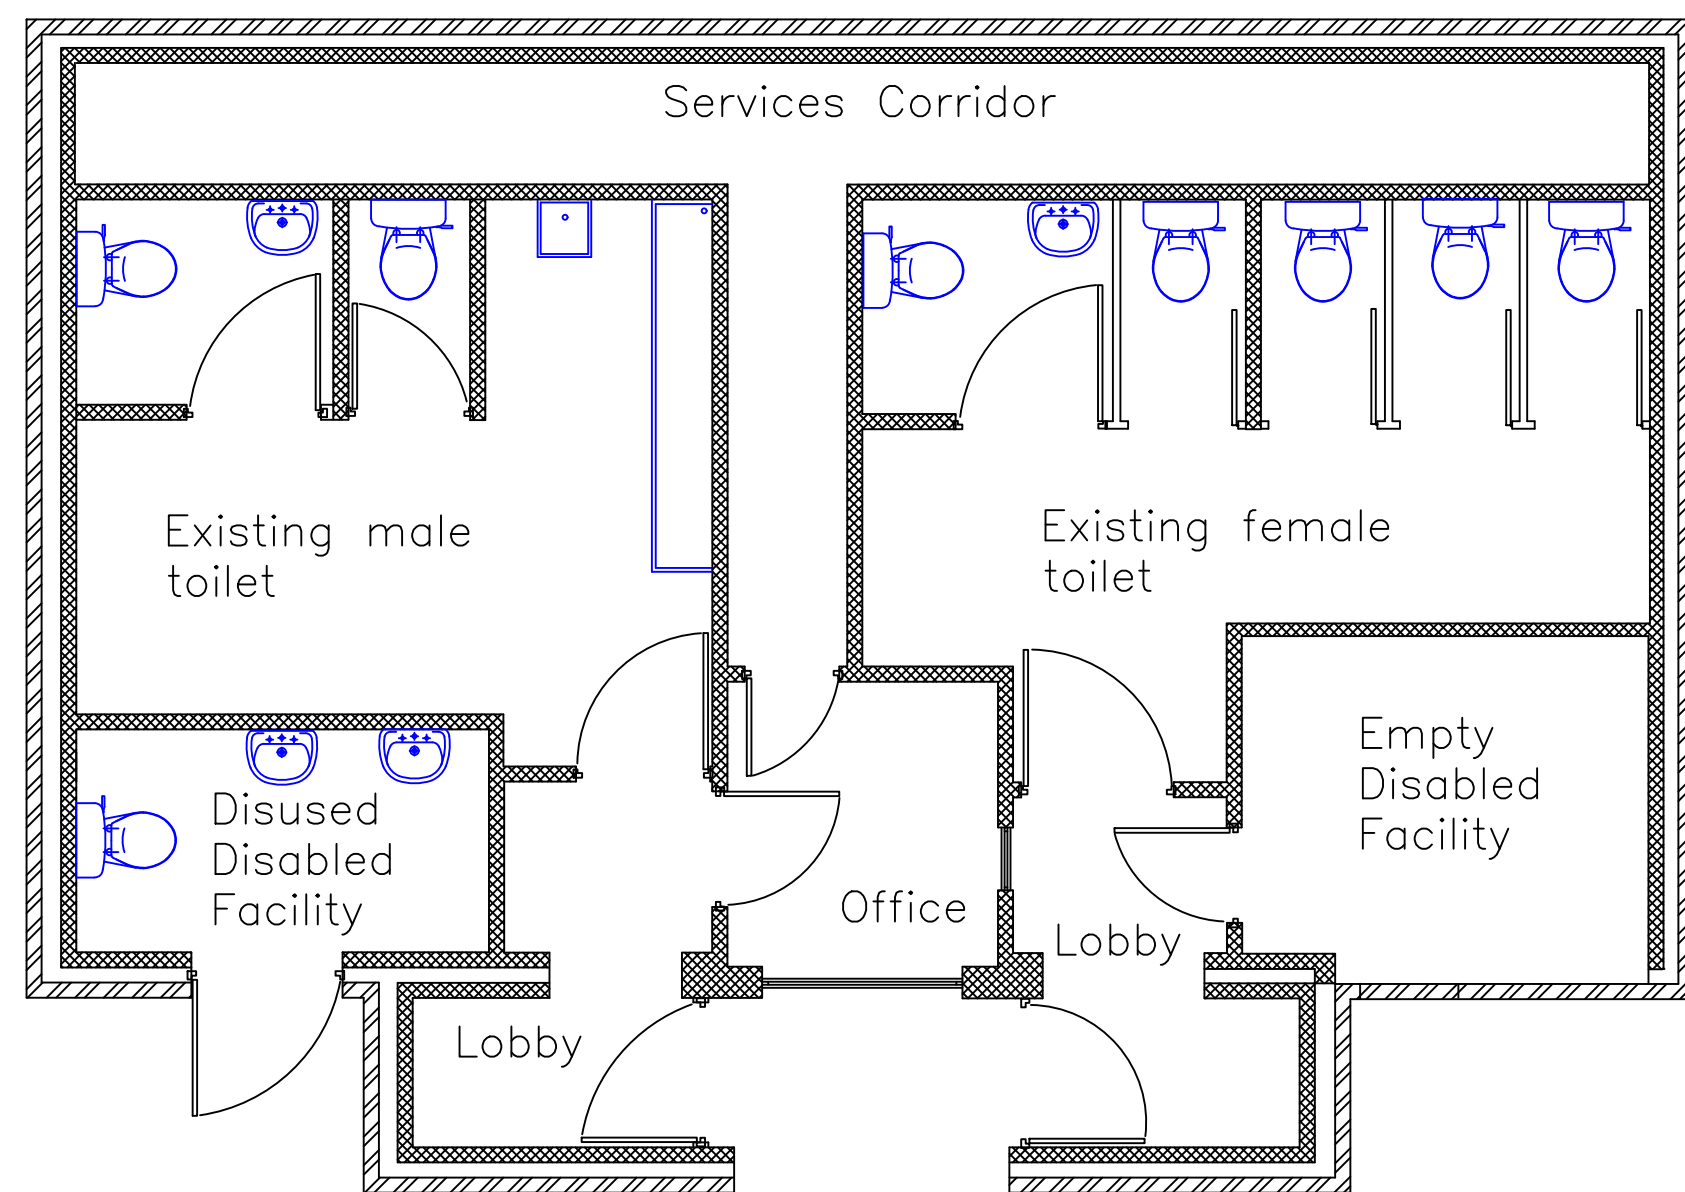

Toilet block as existing showing structural walls

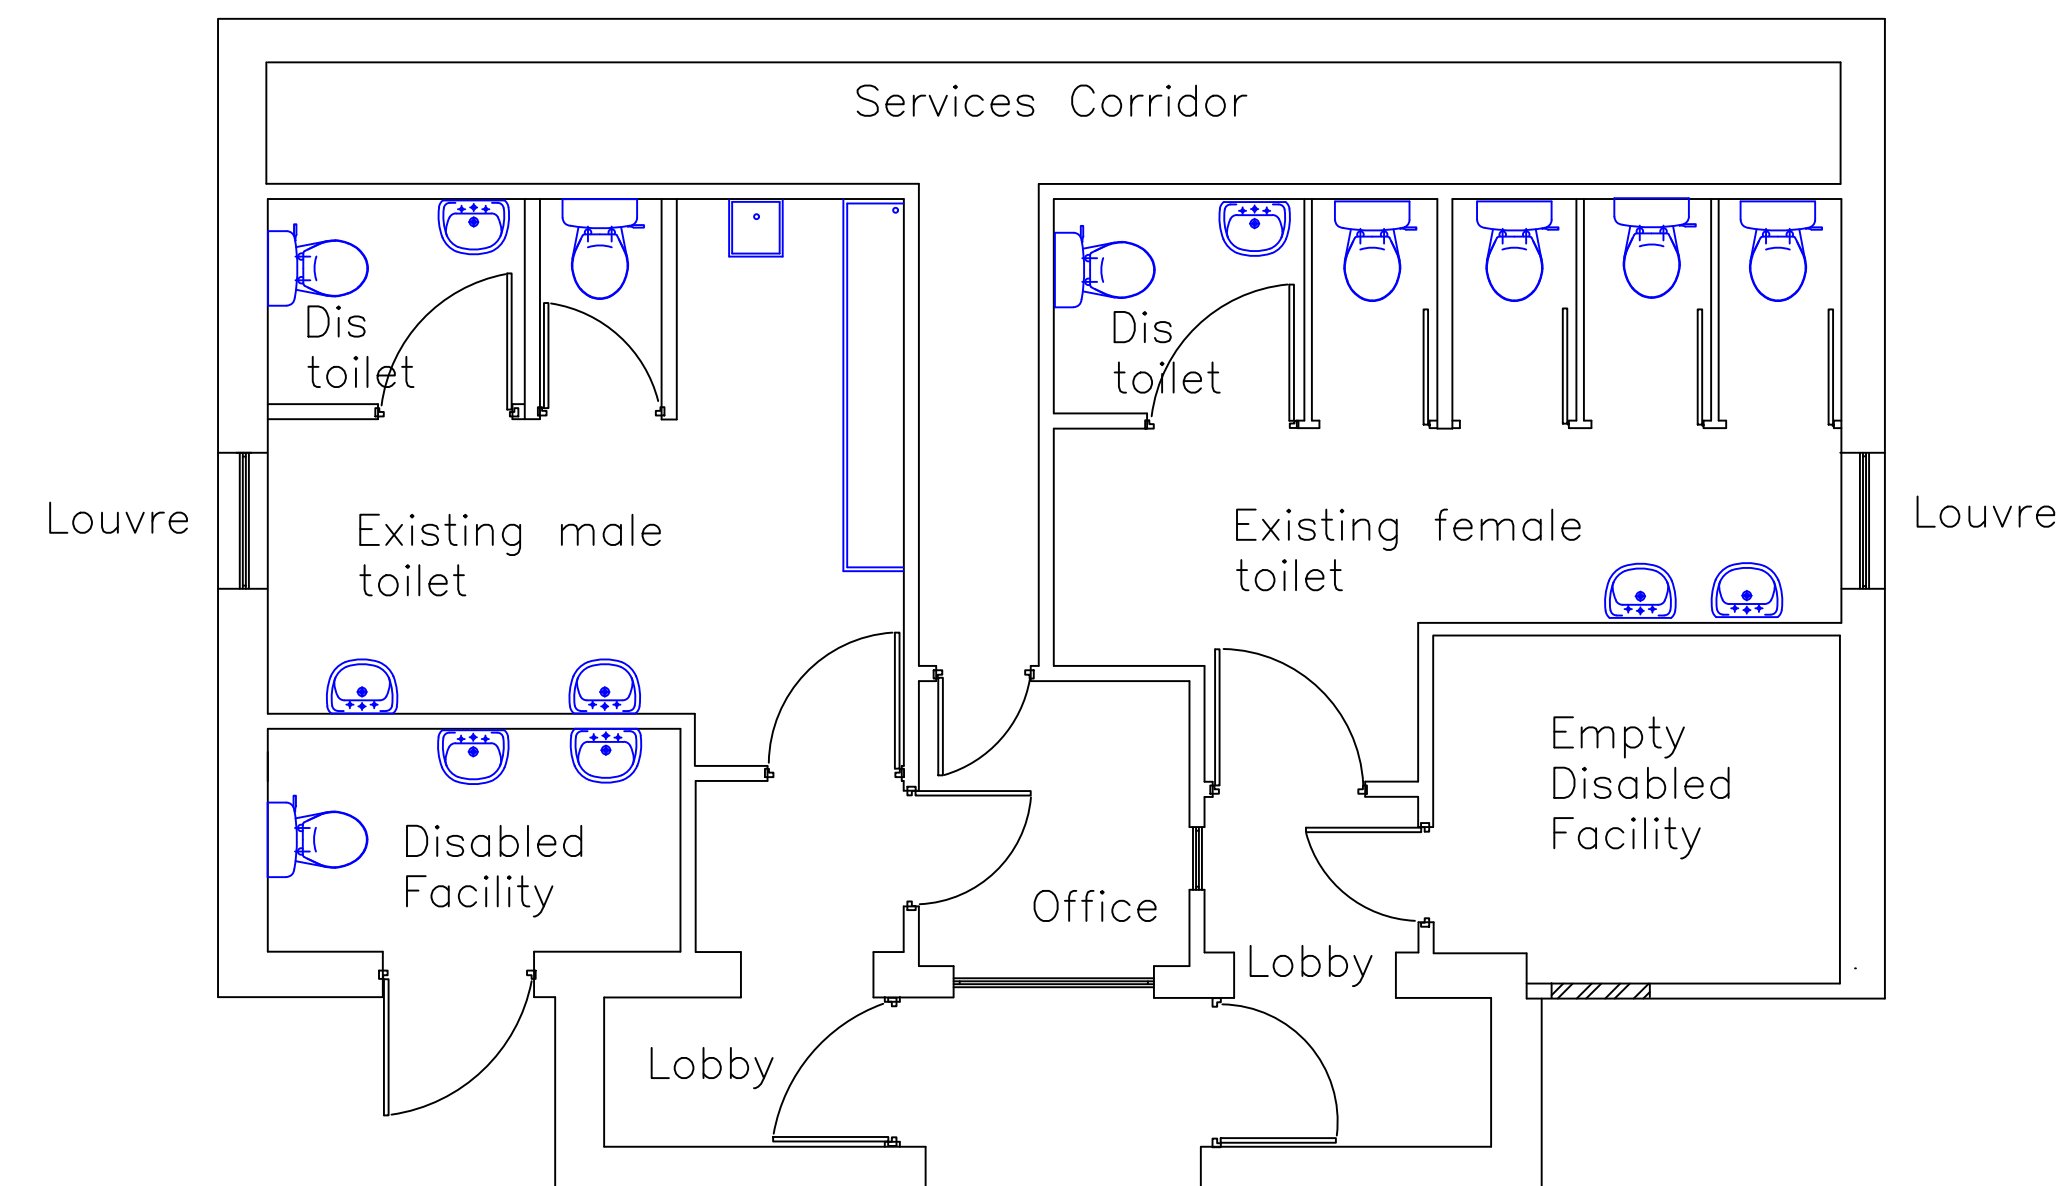

Toilet block as existing clutter removed

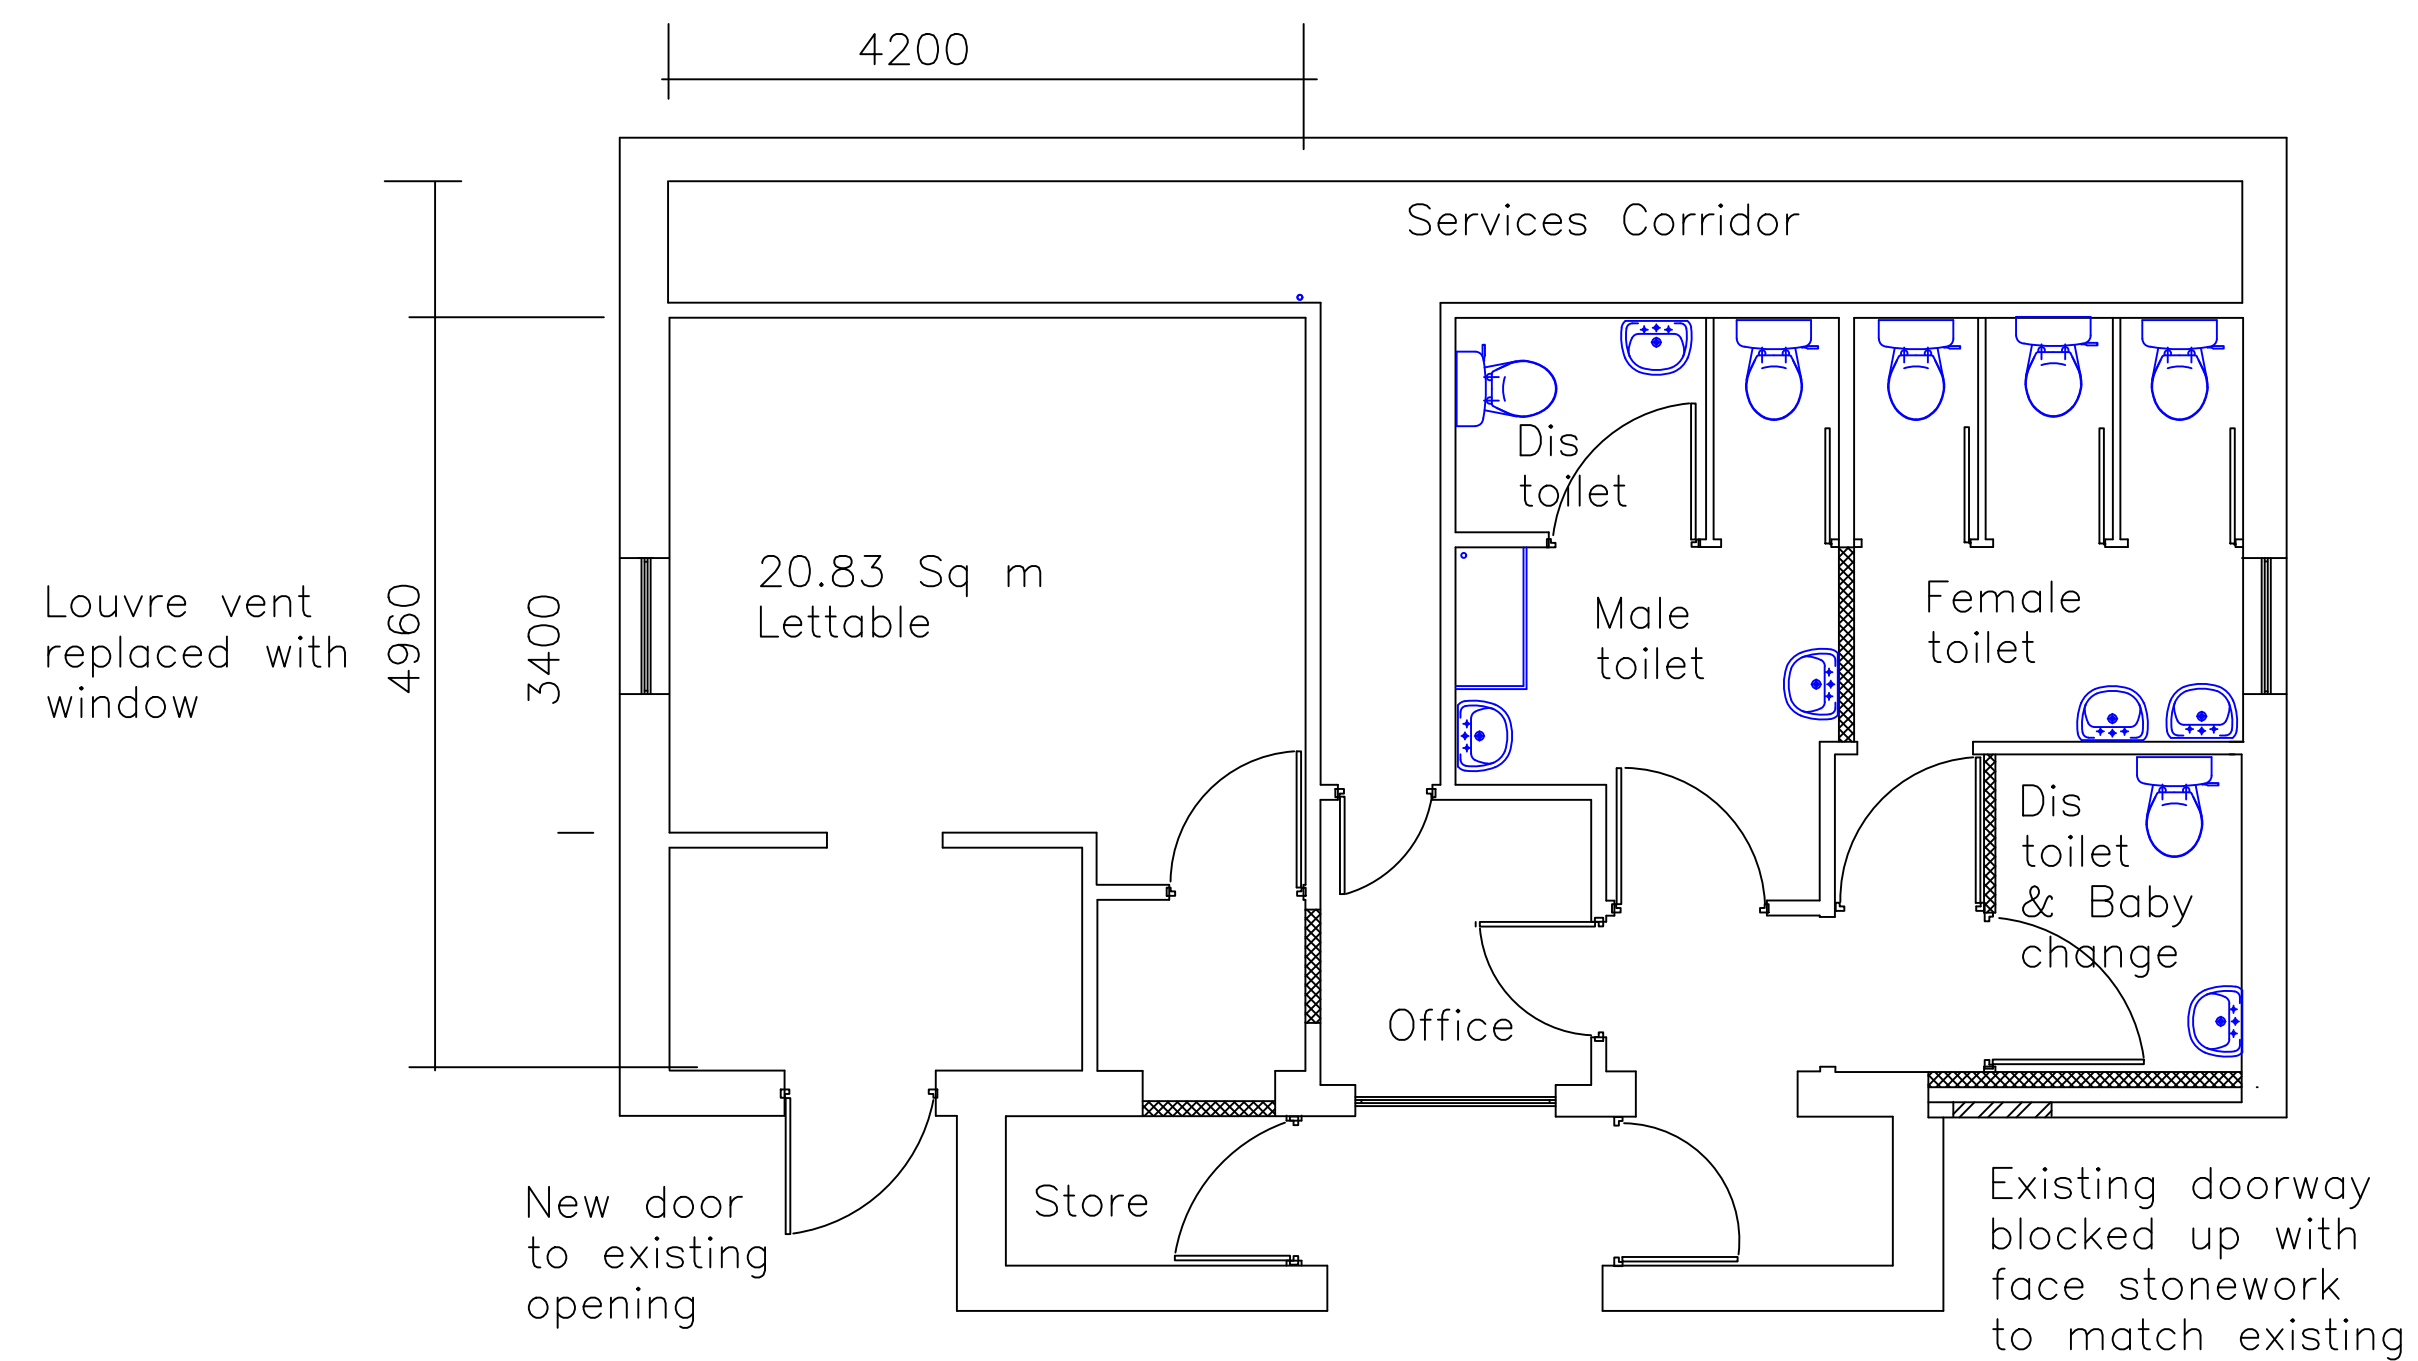

Toilet block as proposed

NOTES/LEGEND

Rev	Description	Rev. by	Date
-----	-------------	---------	------

Client/Architect
Holme Valley Land Charity

Project
Holmfirth Public Conveniences

Title
Floors Plans
Existing & Proposed

Date	25th Nov 16	Drawn By
Size	A1	Checked
Scale	1:50 on A1	Approved

FCS Consultants
31 Summervale, Bridge Lane
Holmfirth, HD7 1AG
Tel. 01484 687 722

Issue
For discussion

Drawing Number
HPC / 2016 / 01

Revision
Rev C