


ELEVATION 1




ELEVATION 2




ELEVATION 3

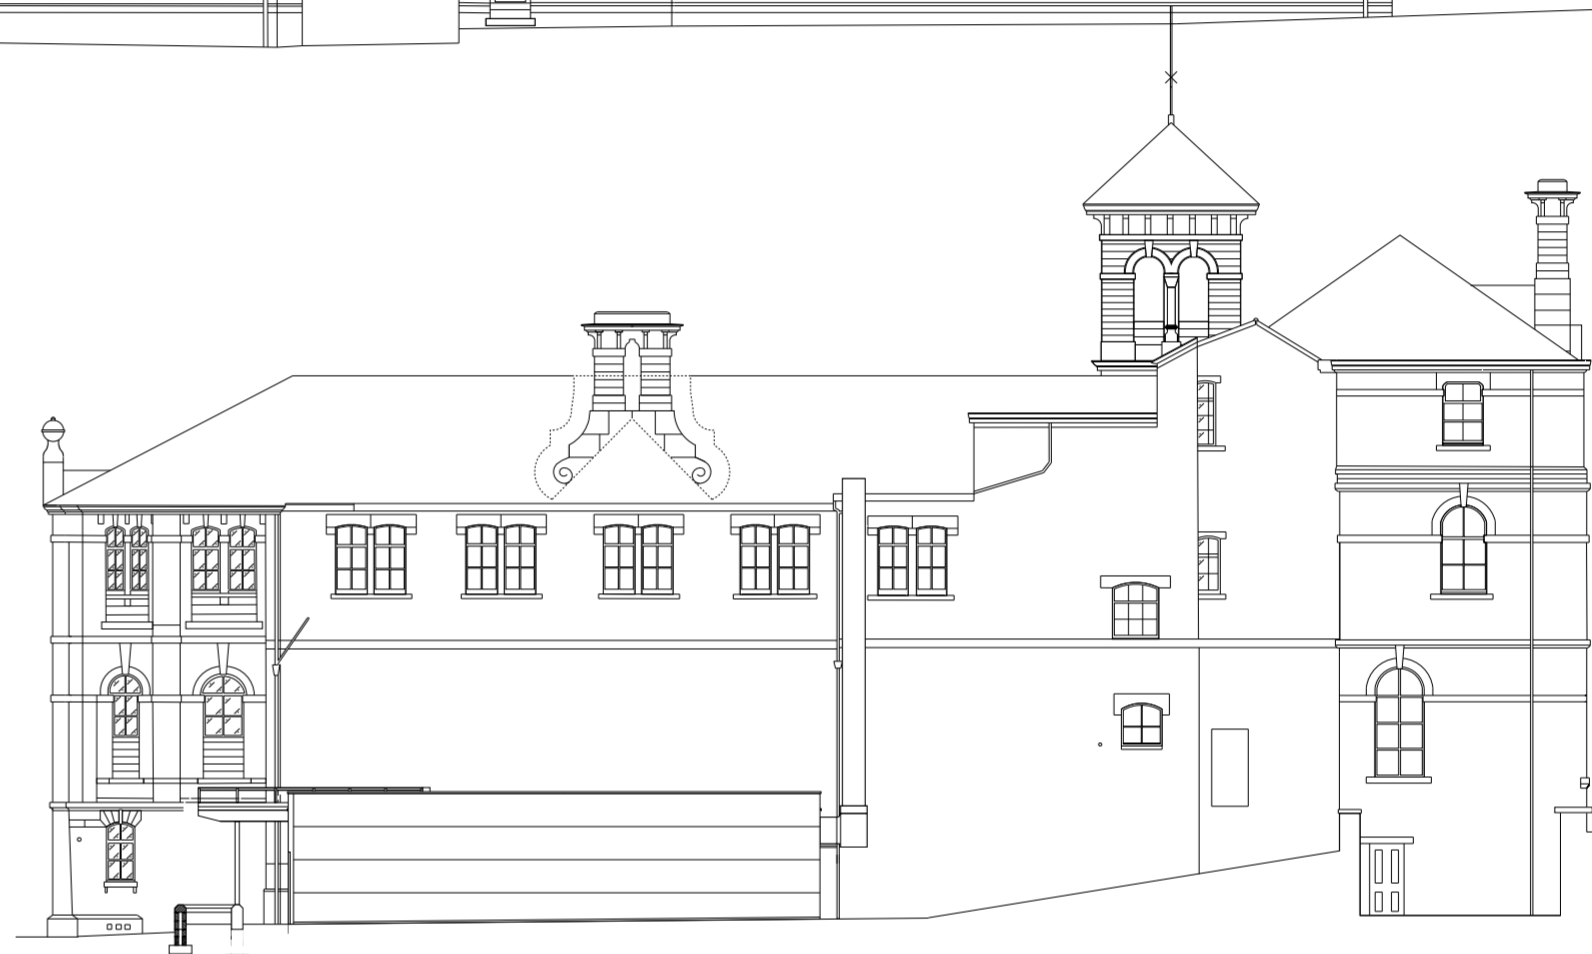

ELEVATION 6

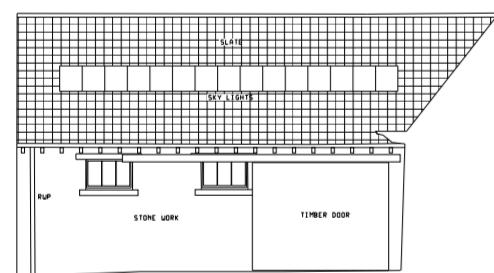


ELEVATION 4

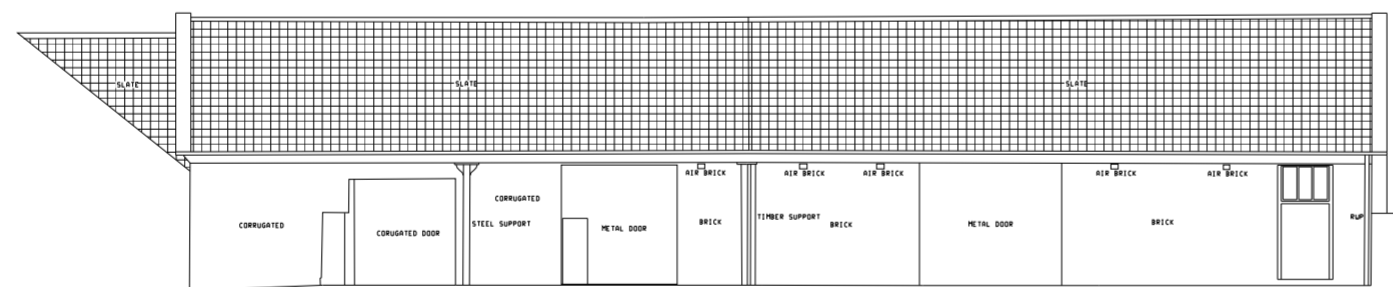

ELEVATION 5

LOCATION KEY

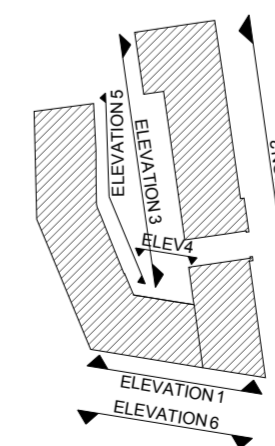


CLIENT
OXLEY INVESTORS LIMITED

PROJECT
OXLEY STABLES, HIGHFIELDS ROAD

DRAWING TITLE
GA ELEVATIONS- EXISTING

JOB NO	DRG NO	REV	SCALE @ A2	DATE
3958	04	-	1:200	04 12 17

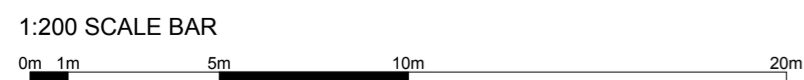

This drawing is the property and copyright of WHP Residential Ltd, Shepley, Huddersfield tel. 01484 602377, fax. 01484 602723, email enquiries@walthorncroft.co.uk and must not be amended or reproduced without written consent. Do not scale. Use only figured dimensions, and report any anomalies.