


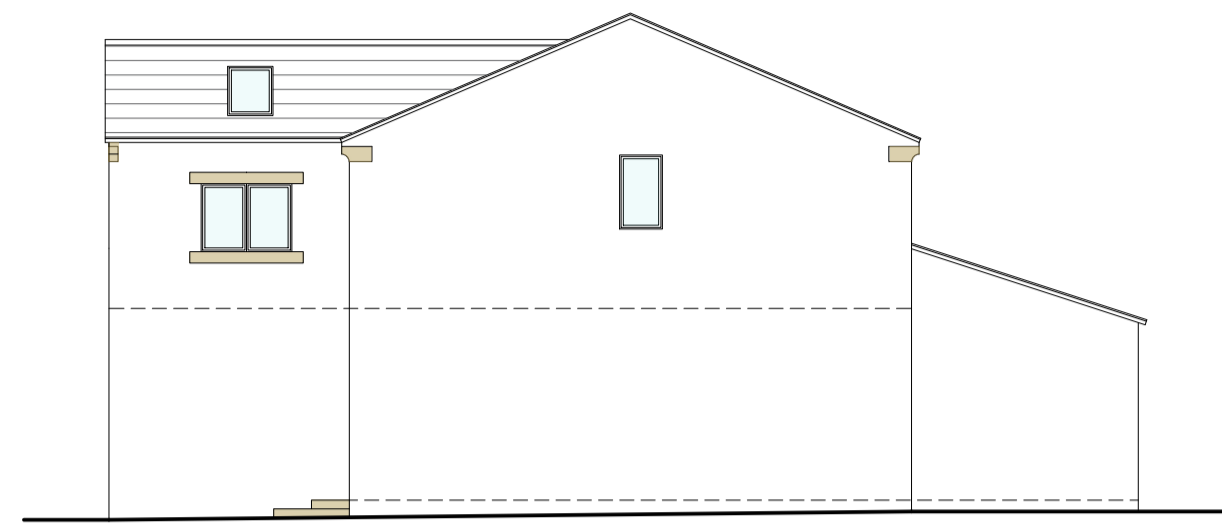

Side Elevation.  
1:100




Front Elevation.  
1:100




Side Elevation.  
1:100




Rear Elevation.  
1:100

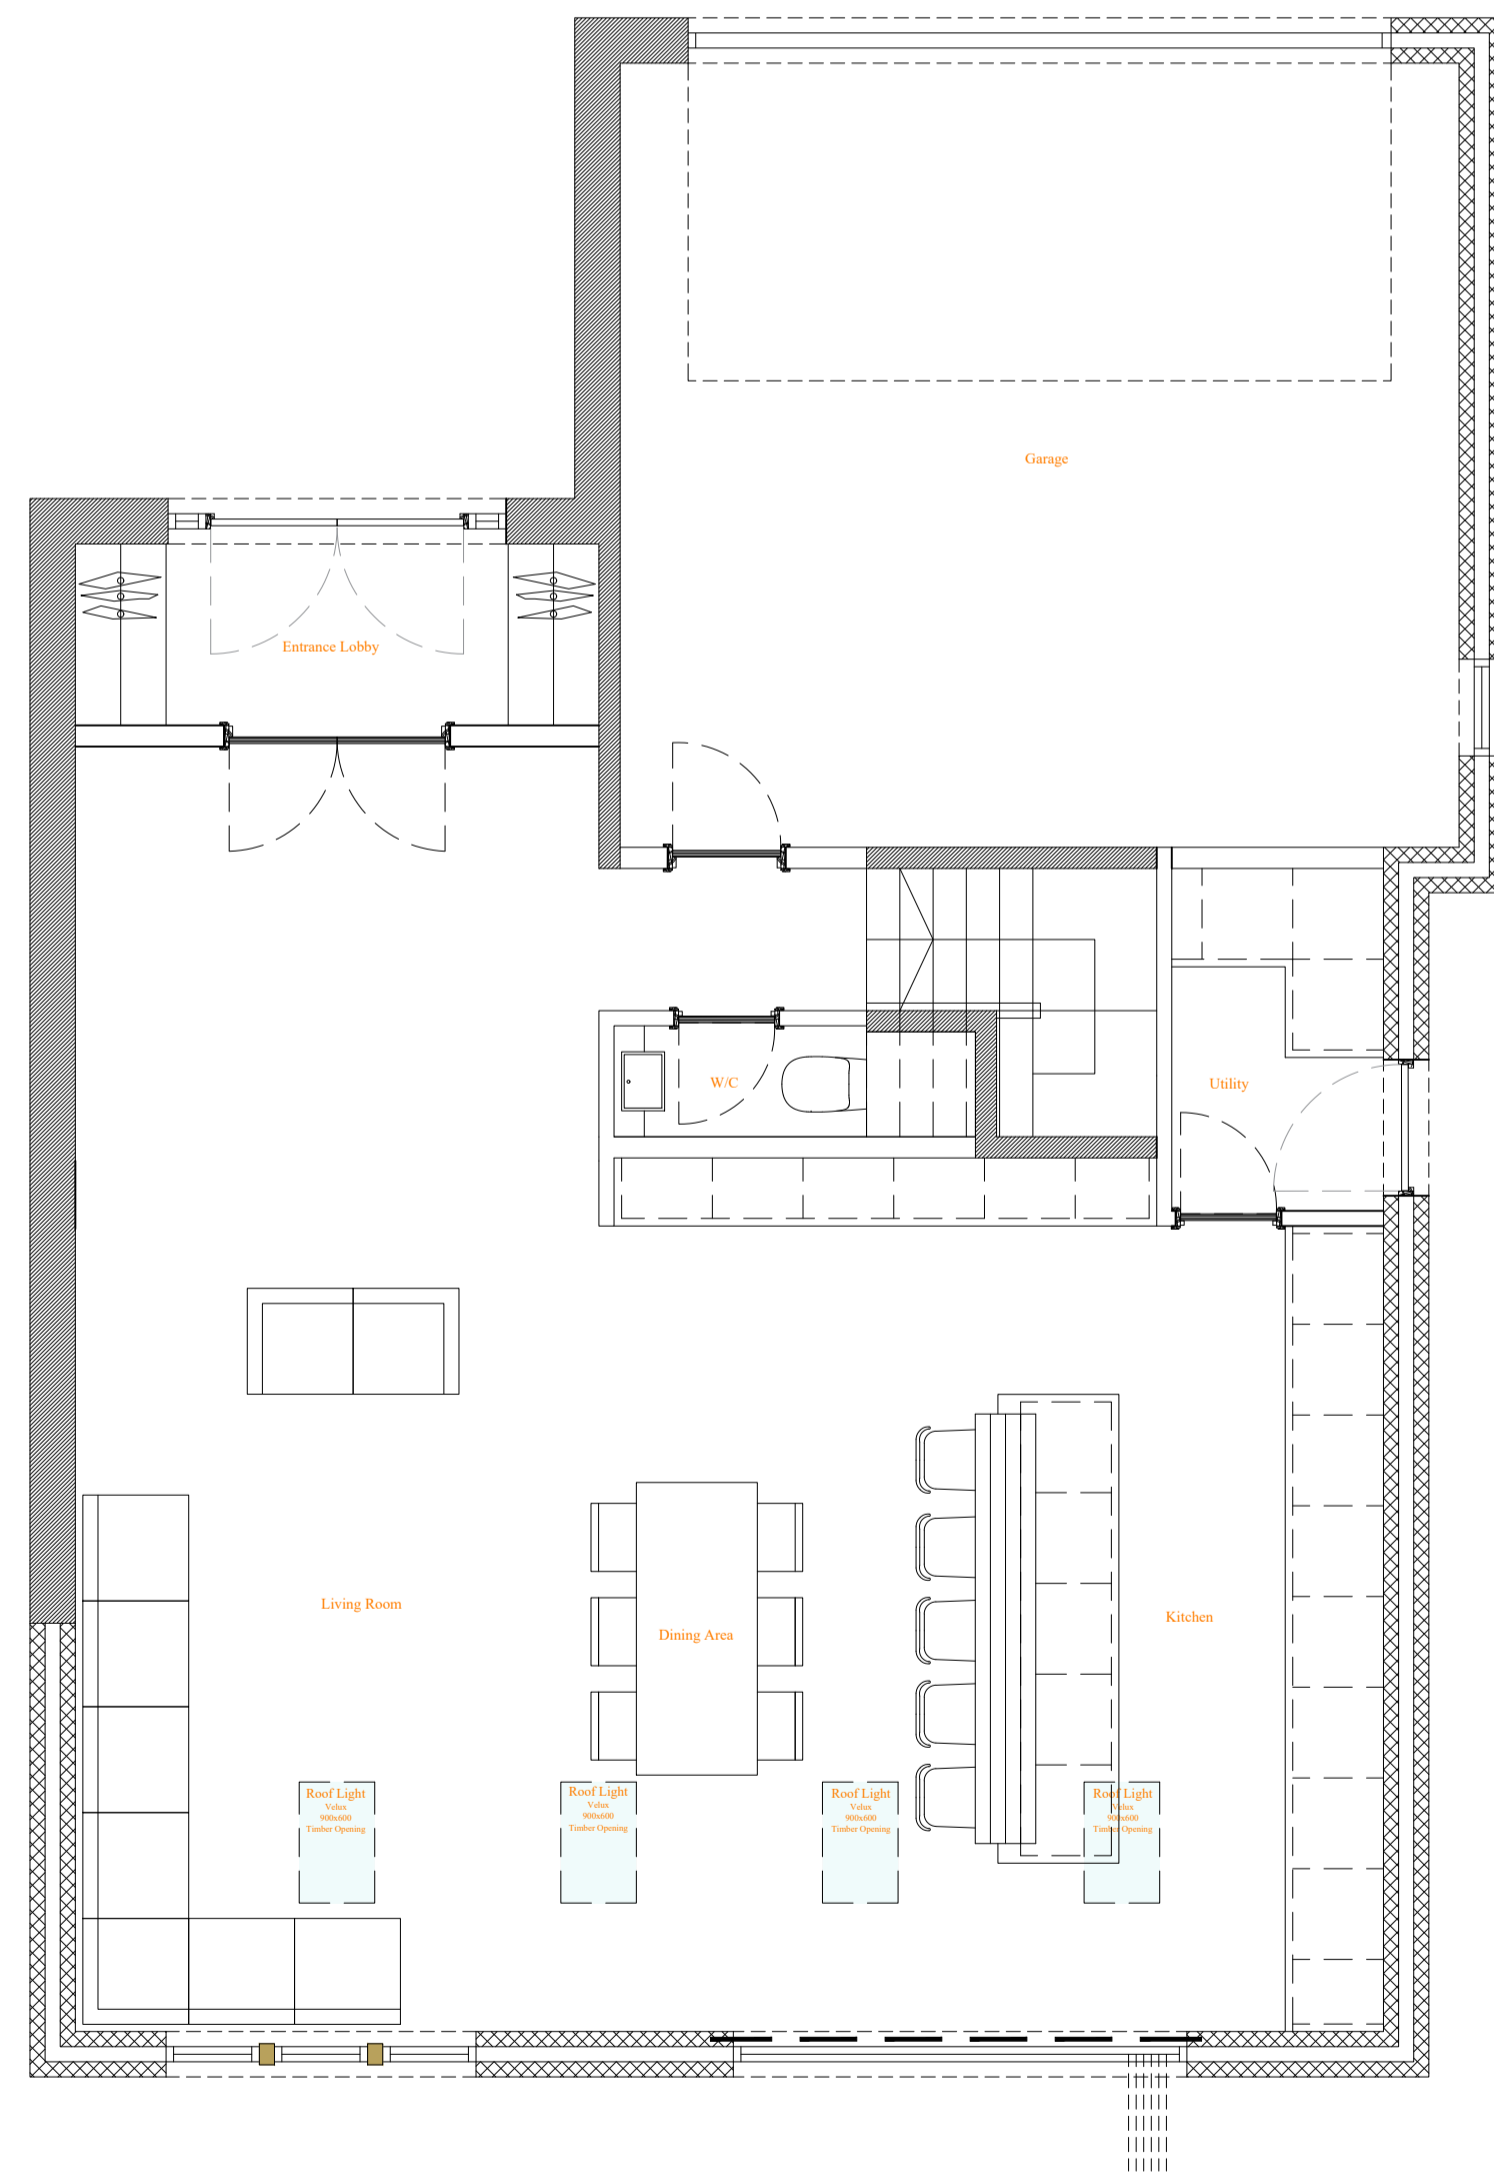

Ground Floor Plan.  
1:50

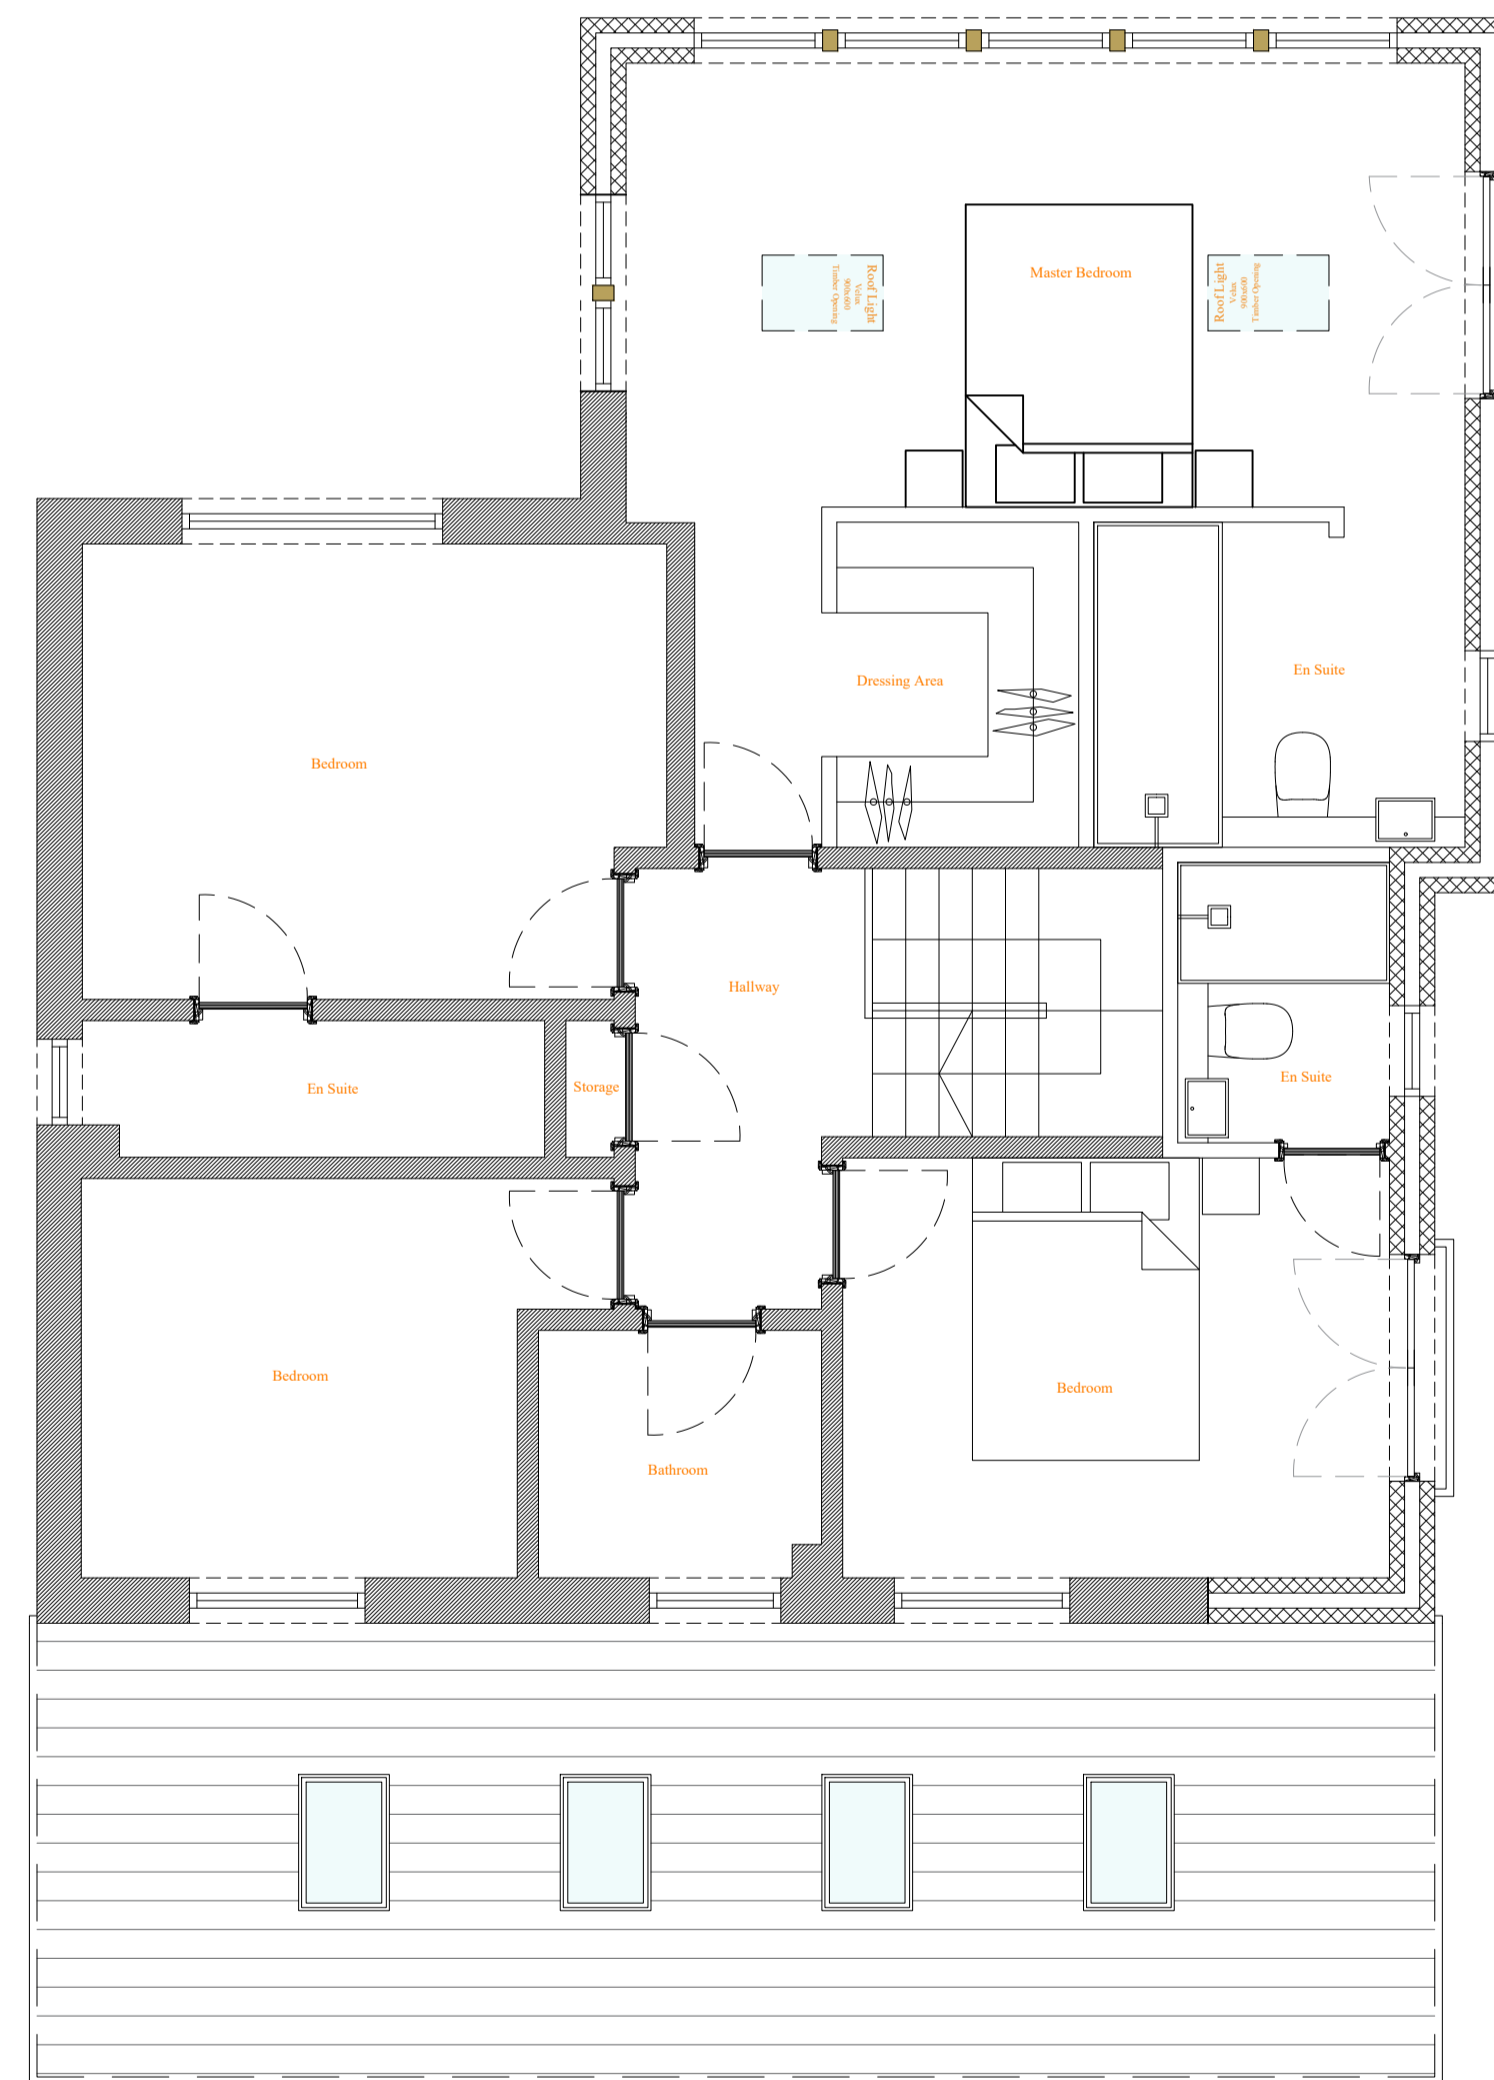

First Floor Plan.  
1:50

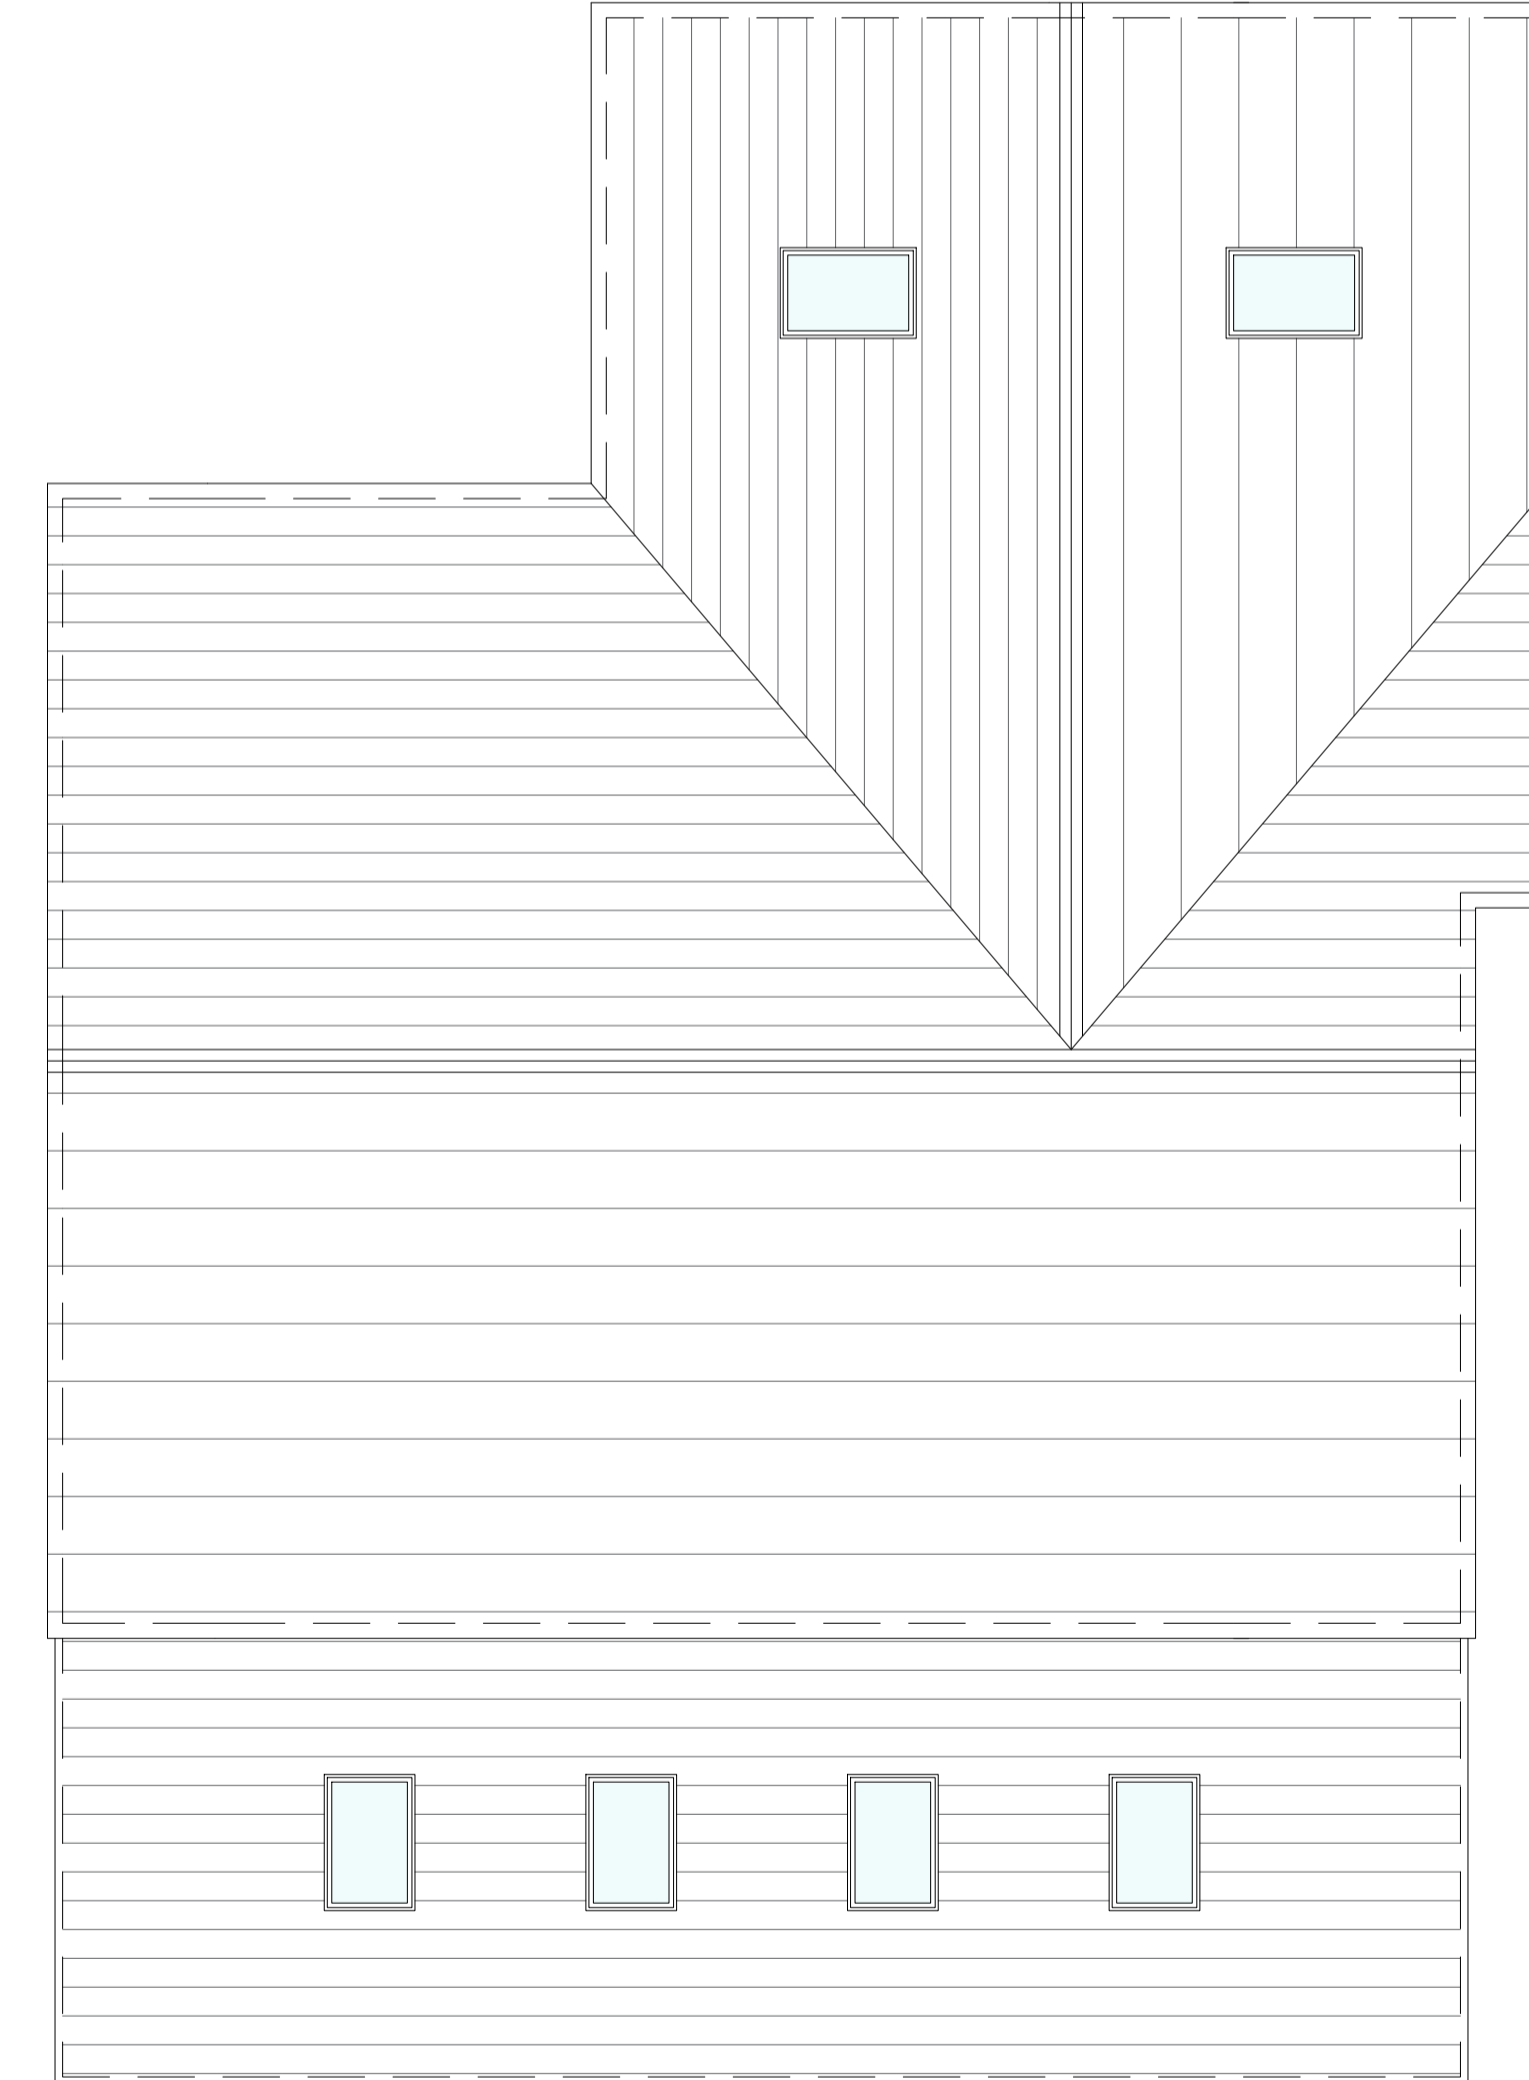

Roof Plan.  
1:50

Rev	Description	Date



**Orange Design Studio.**  
Architecture

Mirfield  
WF14 8AB  
T : 01924 650930  
E : jake@orangedesignstudio.co.uk  
www.orangedesignstudio.co.uk

**Planning**

Epsom Way (20)001 /  
Proposed GA

ODS_176	Scale	1:50, 1:100
Z. Saleh	Date	03/01/2018
	Drawn	EG

Do Not Scale © Orange Design Studio Ltd