


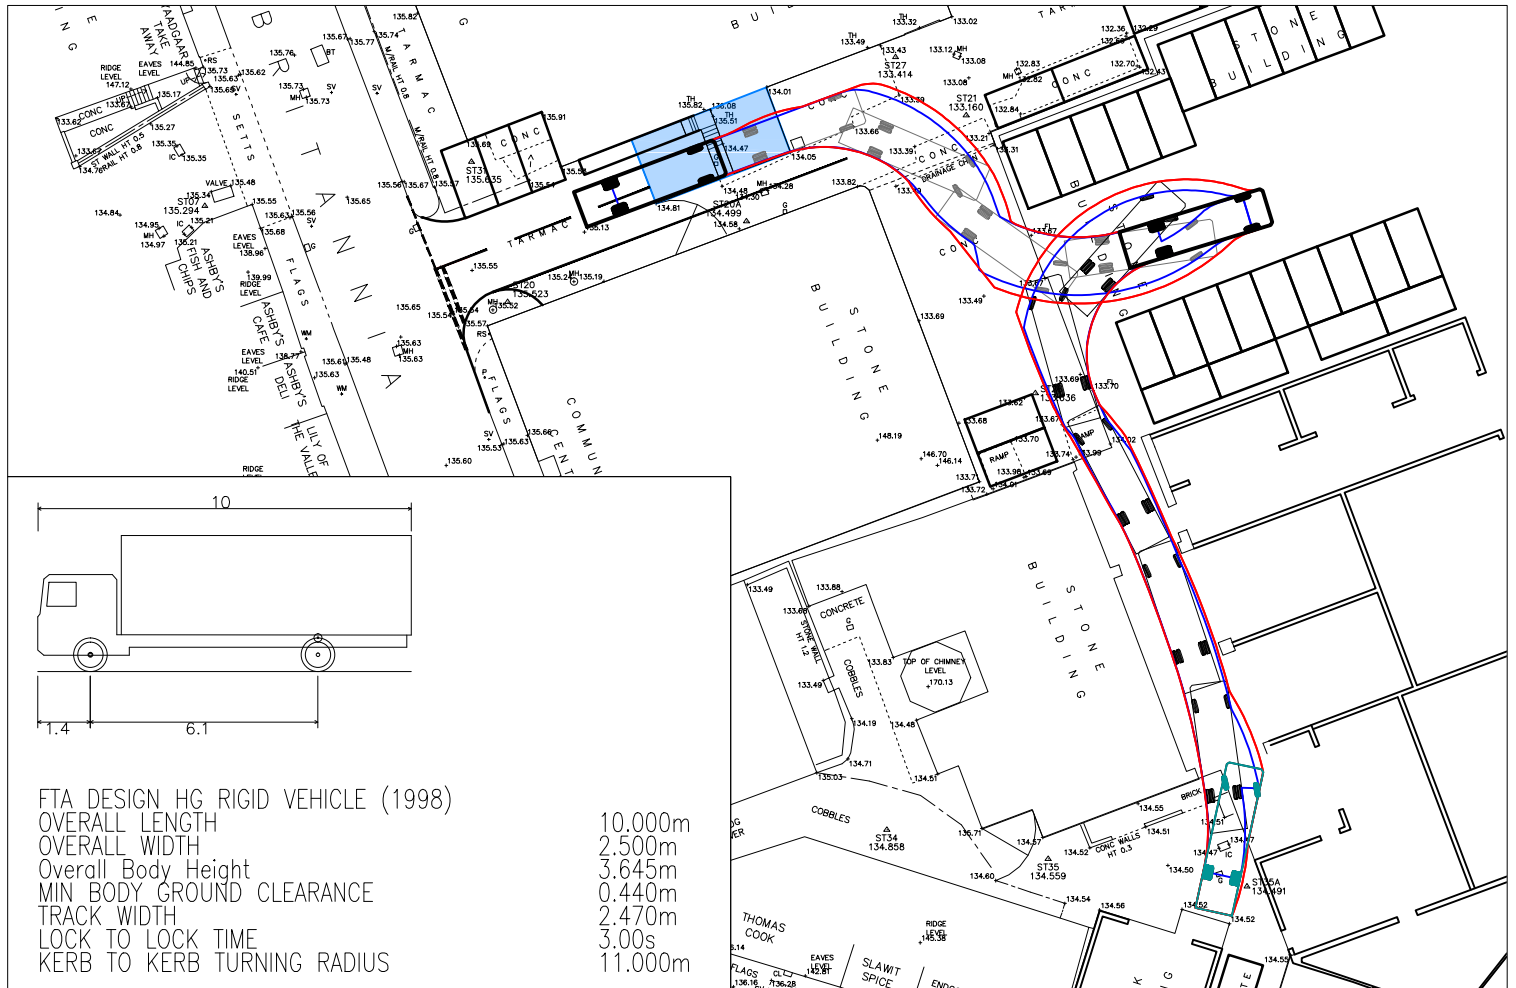

THIS DRAWING SHOWS THE PRELIMINARY DESIGN ONLY AND IS SUBJECT TO DETAILED DESIGN AND LOCAL AUTHORITY APPROVAL



VIASOLUTIONS

THE OLD COACH HOUSE, 1 CAMPBELL STREET PUDSEY LS28 6DP
tel: 0113 3453957 email: highwaymen@viasolutions.com

BRITANNIA MILLS, SLAITHWAITE,
WEST YORKSHIRE

SWEPT PATH ANALYSIS
10m RIGID TRUCK

SCALE: 1:500 @A4

DATE: JUNE 2018

DRAWING NUMBER: 1714101a