


Only figured dimensions should be used.

Scaled dimensions should be checked with the Architect.


This drawing together with the design, is the property and copyright of the Architect and must not be reproduced without written permission

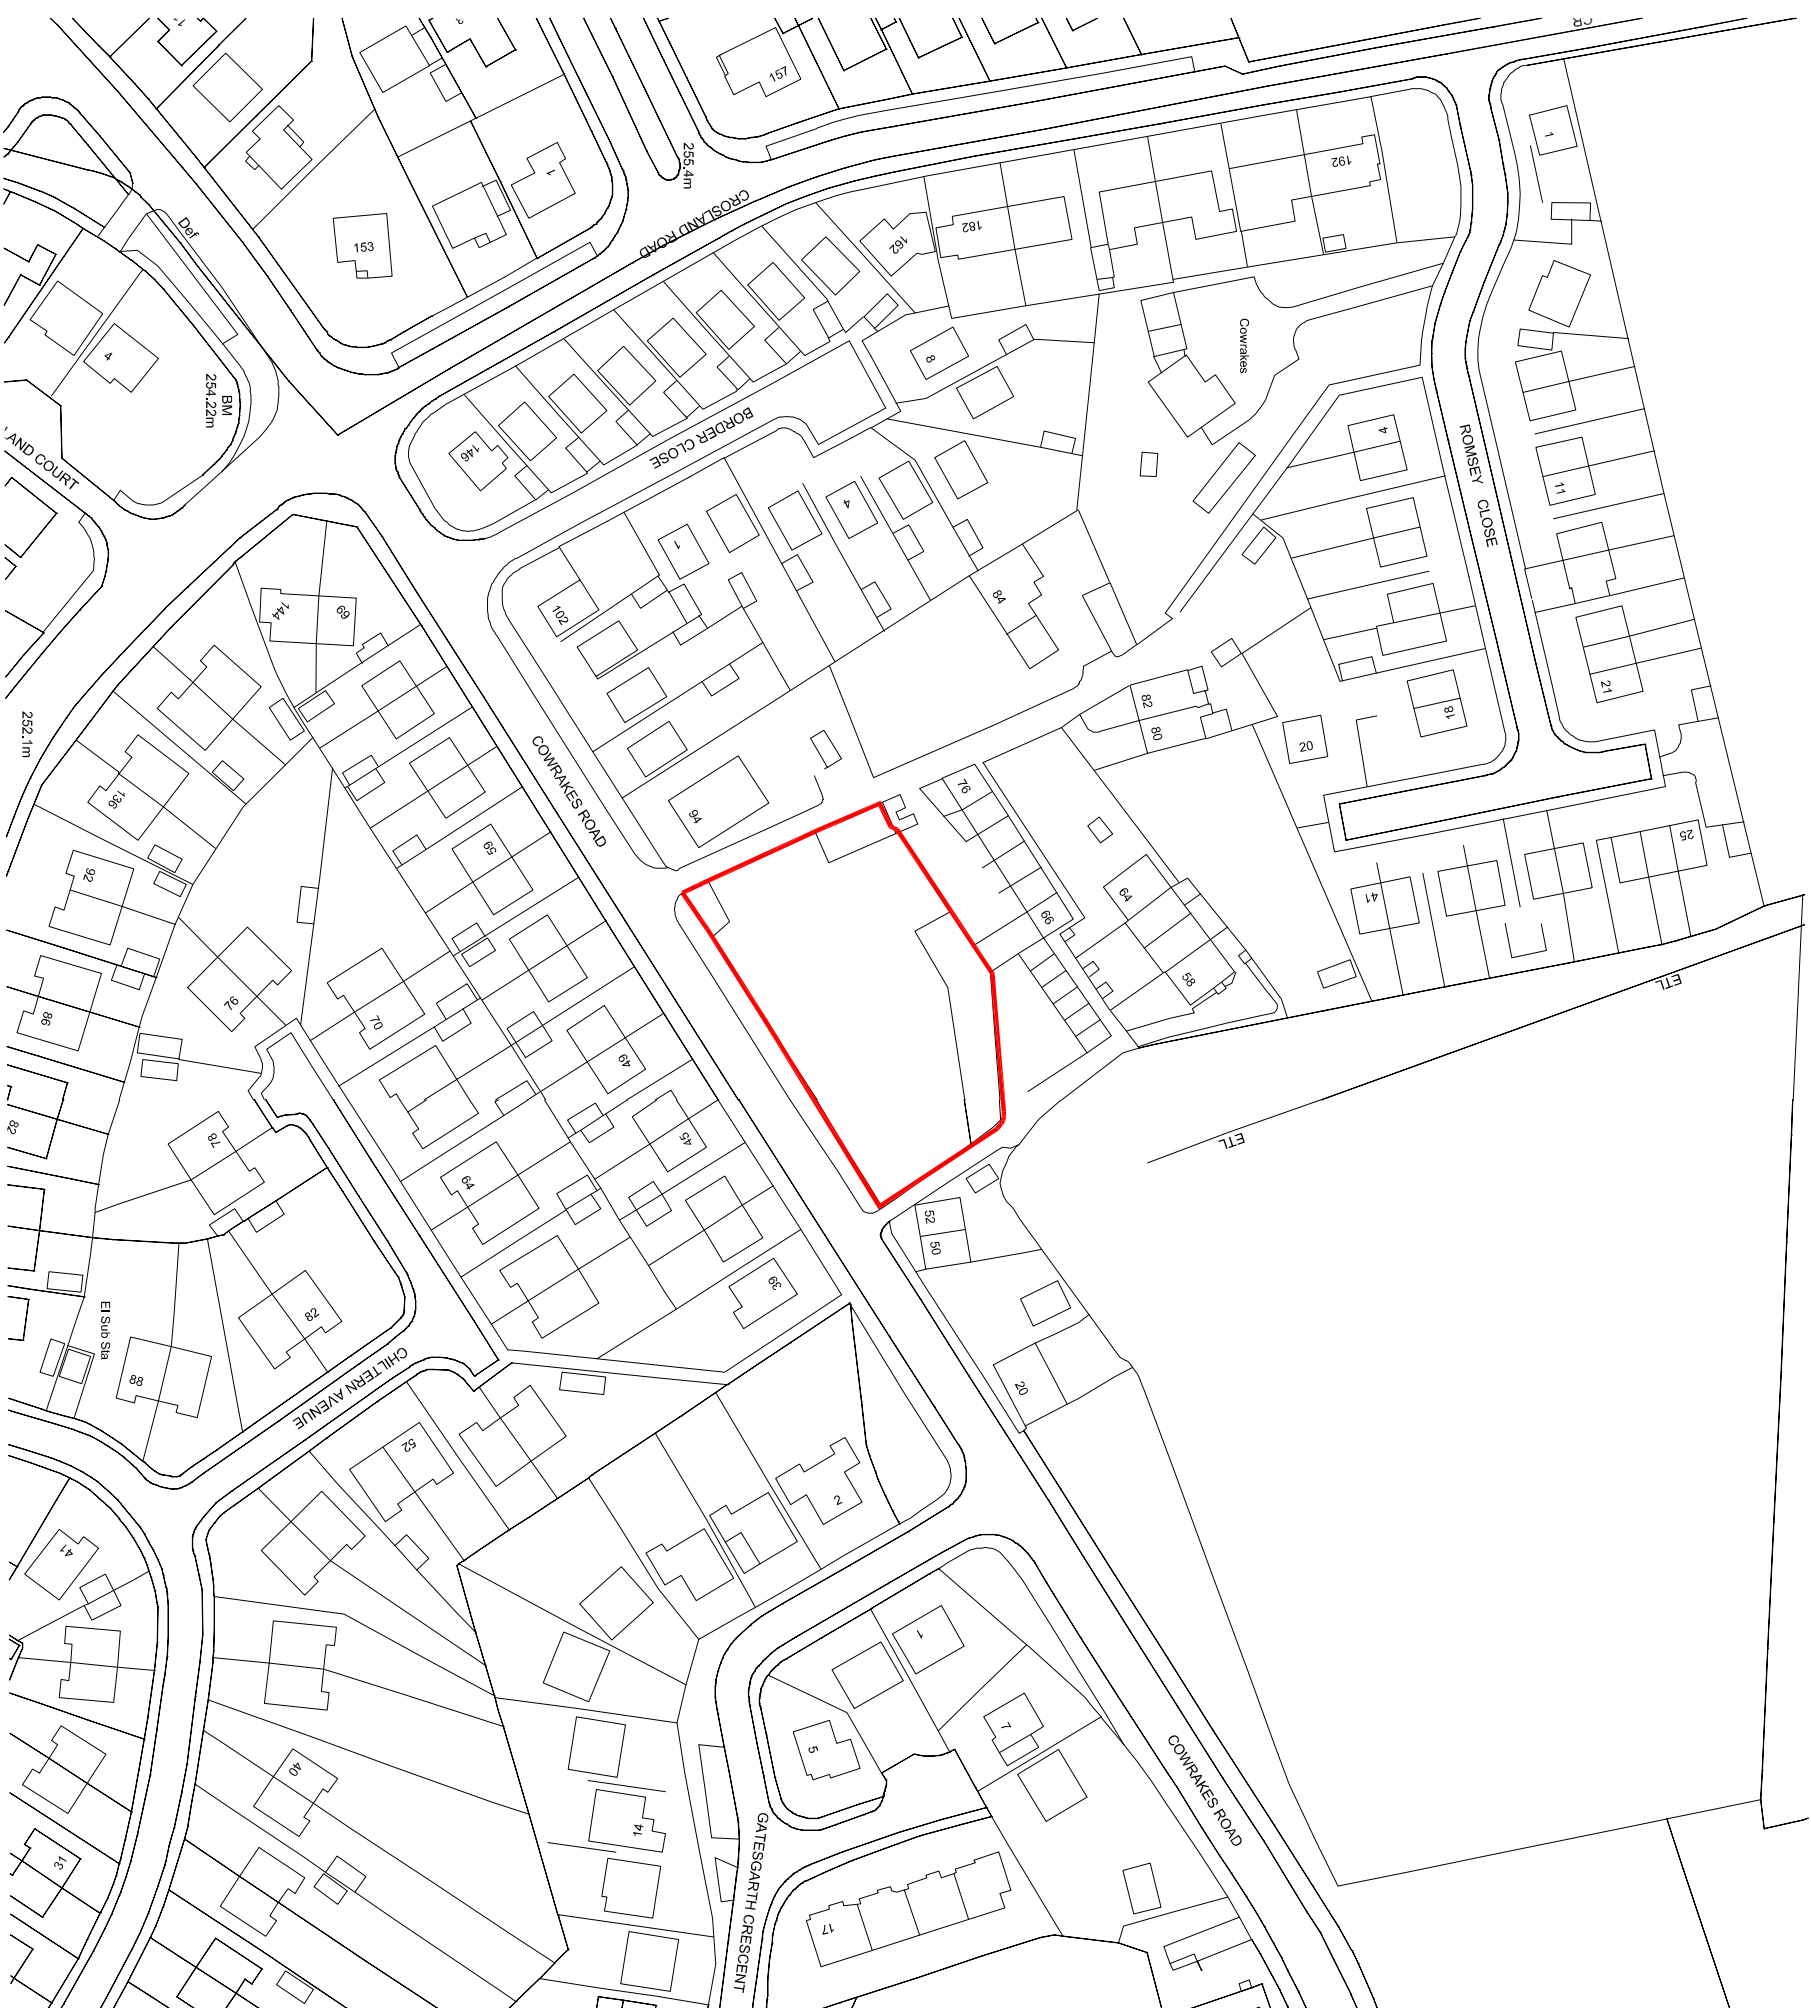

# LOCATION PLAN

## PLANNING

Revision:

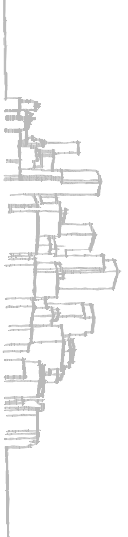

**accumen**  
designers & architects

accumenarchitects.co.uk

01484 546000

Headrow House, Old Leeds Road, Huddersfield, HD1 1SG

CLIENT:

GH SHEARD TRUST

JOB TITLE:

RESIDENTIAL DEVELOPMENT AT  
LAND OFF COWRAKES ROAD,  
LINDLEY, HUDDERSFIELD

DRAWING TITLE:

LOCATION PLAN

DRAWN:

OT

DATE: JAN'18

CHECKED:

JC

SCALE: 1:1250 @ A3

DRAWING NUMBER:

2524 - 02