


Only figured dimensions should be used.
 Scaled dimensions should be checked with the Architect.
 This drawing together with the design, is the property and copyright of the Architect and must not be reproduced without written permission

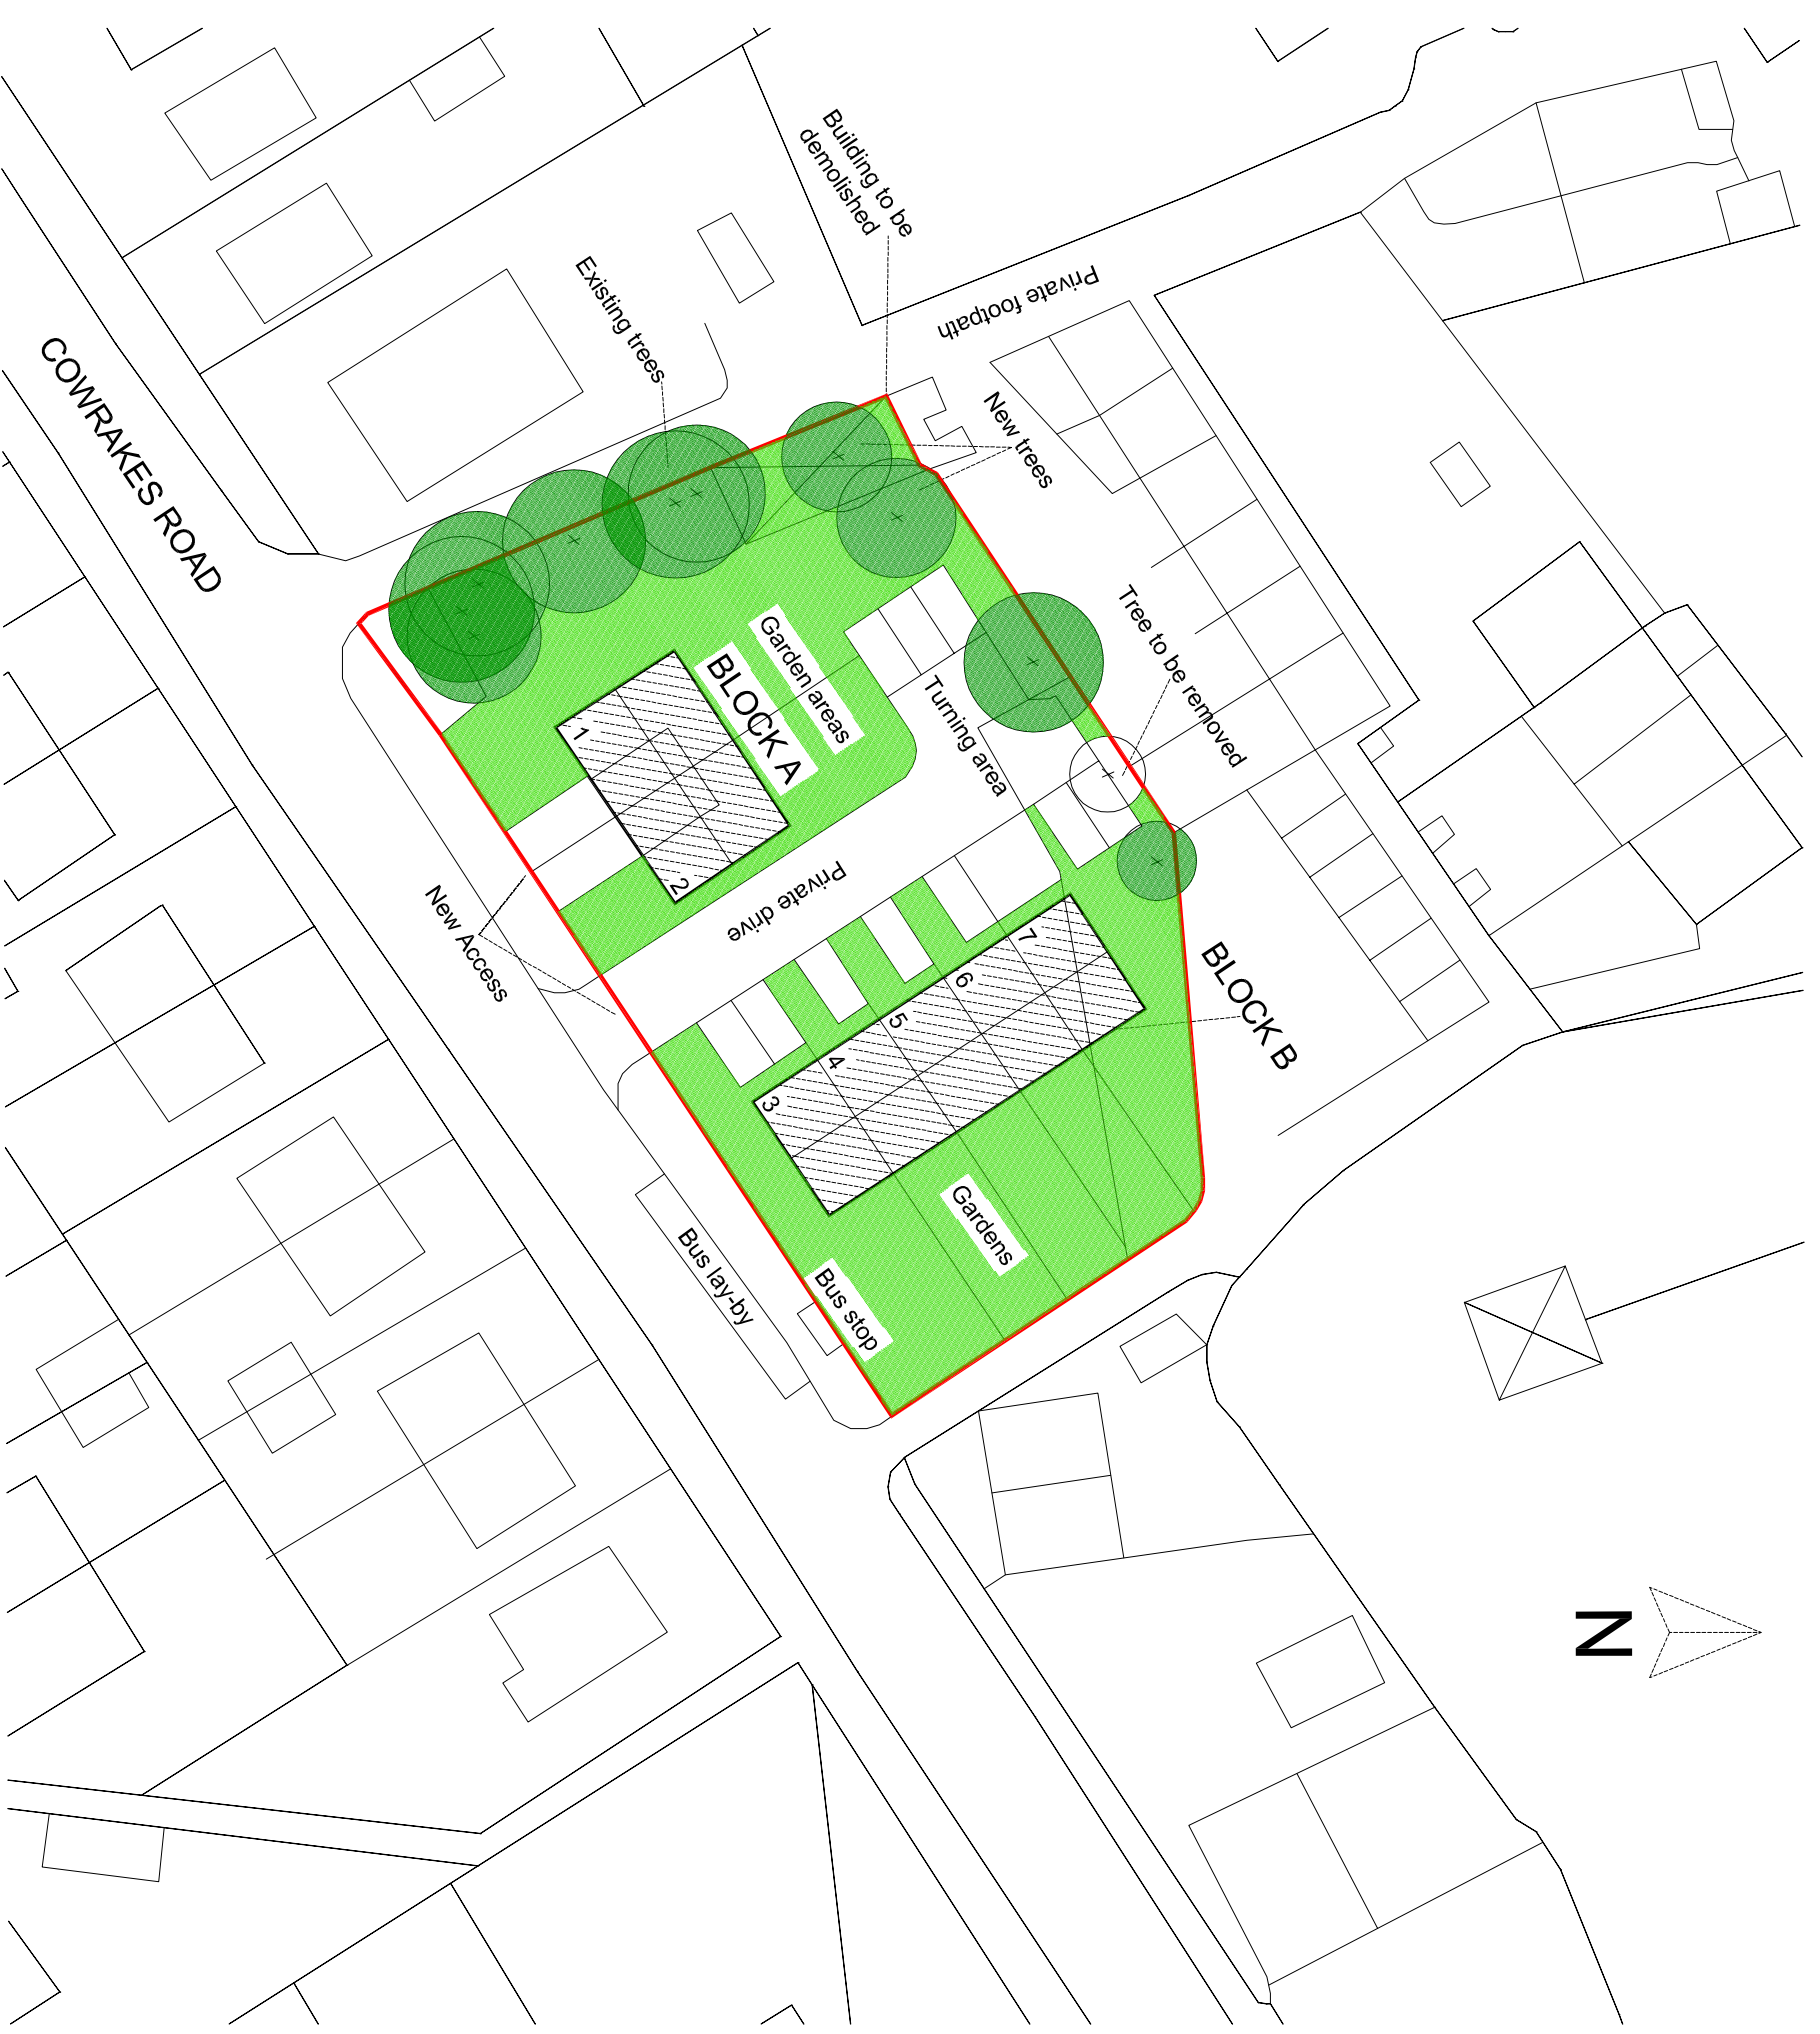

S I T E P L A N

PLANNING

Revision:



accumen
 designers & architects

accumenarchitects.co.uk 01484 546000
 Headrow House, Old Leeds Road, Huddersfield, HD1 1SG

CLIENT:
 GH SHEARD TRUST

JOB TITLE:
 RESIDENTIAL DEVELOPMENT AT
 LAND OFF COWRAKES ROAD,
 LINDLEY, HUDDERSFIELD

DRAWING TITLE:
 INDICATIVE SITE LAYOUT

DRAWN:	OT	DATE:	JAN'18
CHECKED:	JC	SCALE:	1:500 @ A3
DRAWING NUMBER:	2524 - 01		