



Notes:
Sketch schemes may be based on plan information of unknown origin and is subject to verification and survey.
Contractors must verify all dimensions on site before commencing any work or shop drawings.
This drawing is not to be scaled. Use figured dimensions only.
Ensure digital versions are plotted at 'Actual Size'.
Building areas are liable to adjustment over the course of the design process due to ongoing construction detailing developments.
Subject to statutory approvals and survey.
The bar below is to check that the drawing has been printed to scale.

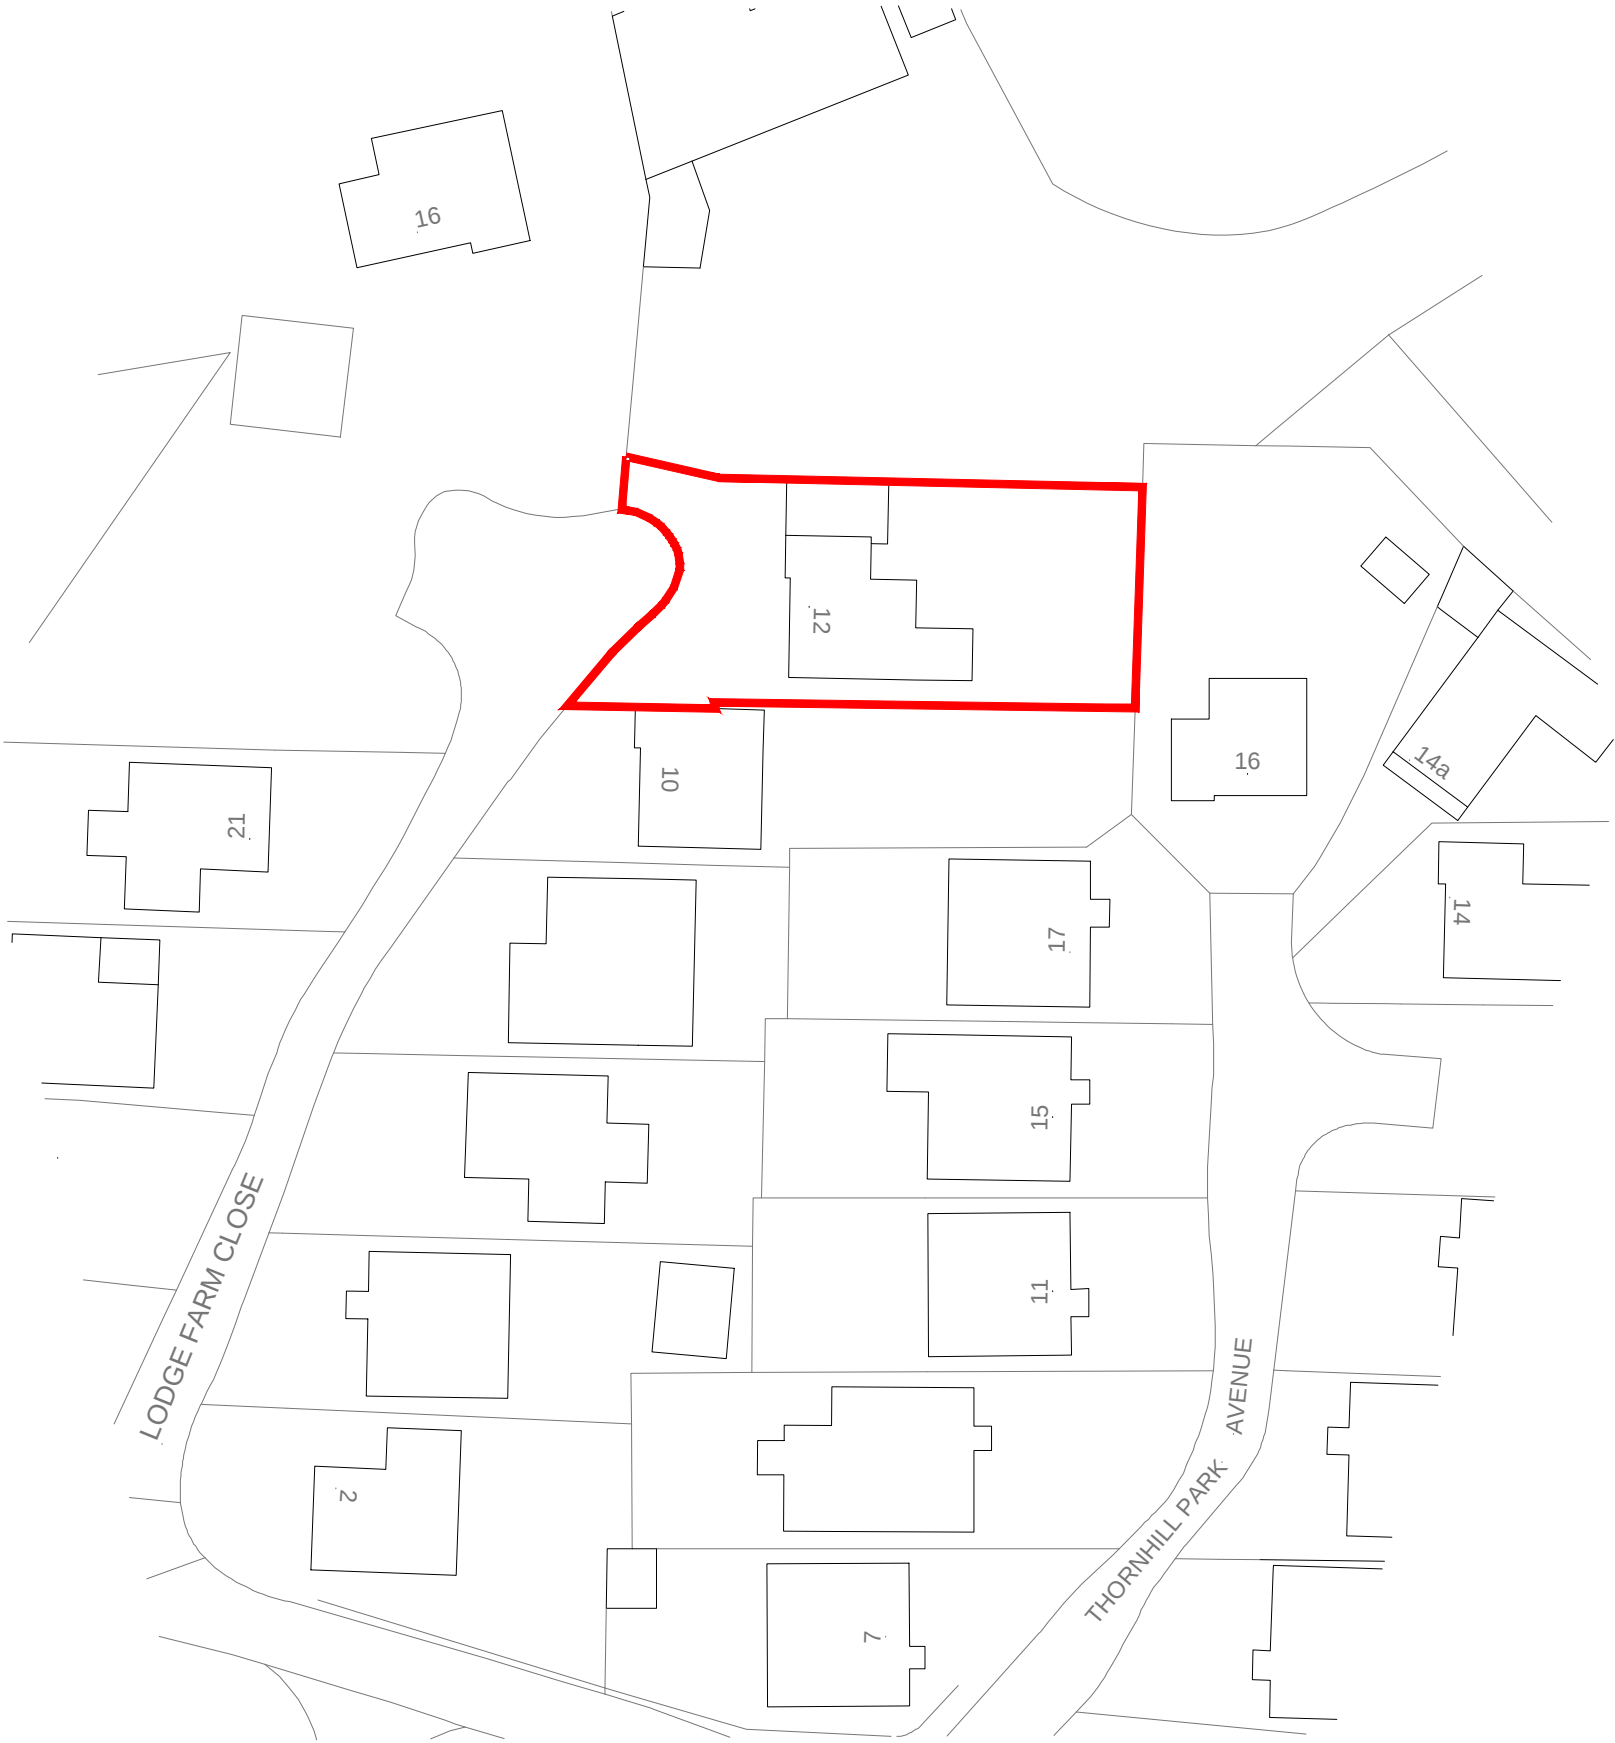

Scale 1:500

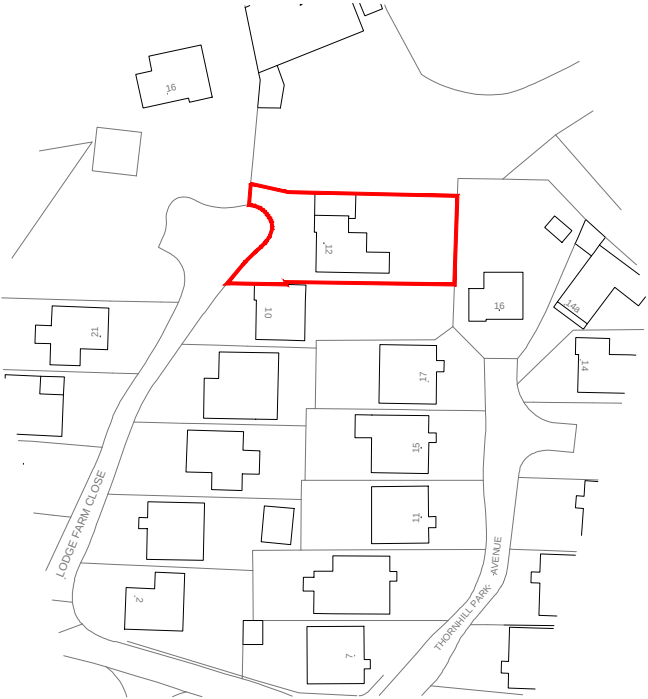

Scale 1:1250

Status Planning Application

Project
12 Lodge Farm Close, WF12 0DG

Client
Mr Patel

Drawing
Location Plan

Project No	Drawing Number	Revision
617	PL04	~

Date	Scale (A3 Sheet)	Checked	Drawn
12.01.18	1:500	JF	PB



France + Associates
The Media Centre,
7 Northumberland Street,
Huddersfield,
HD1 1RL

t: 01484 483 135
m: 07984 107164
e: admin@franceandassociates.co.uk

www.franceandassociates.co.uk