


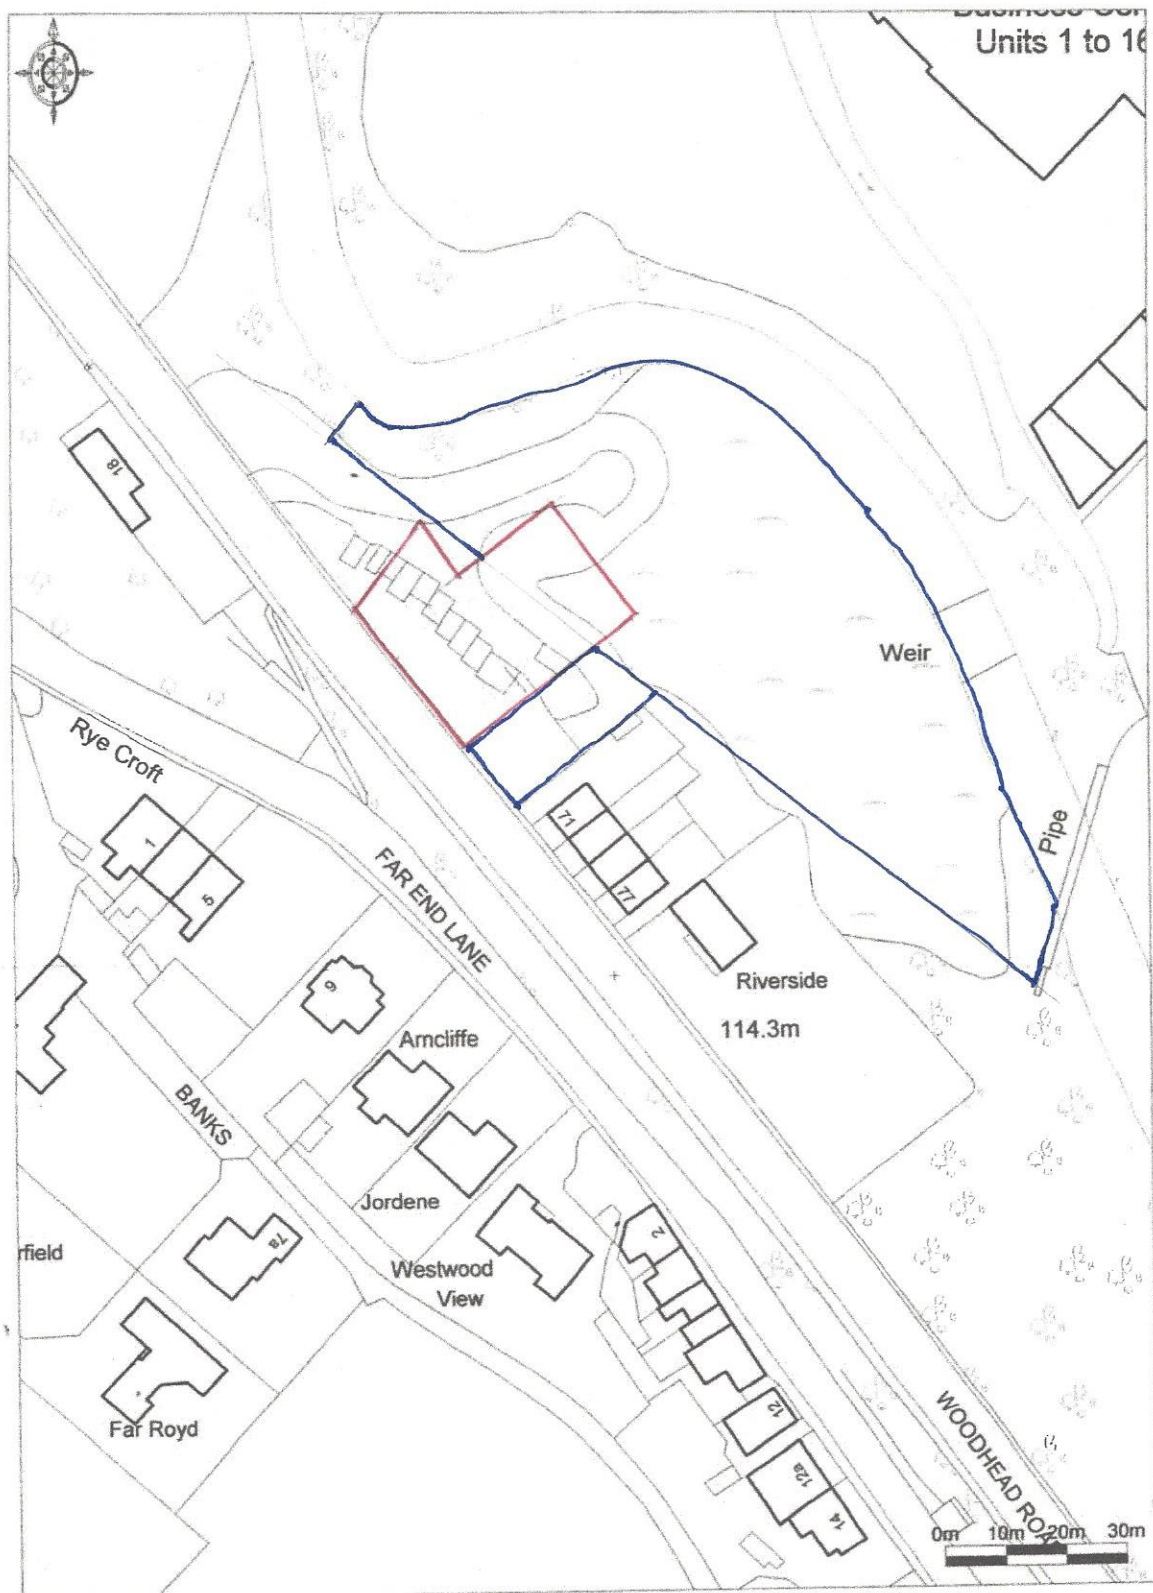

Enabled by
Ordnance Survey

© Crown Copyright 2009. All rights reserved. Licence number 100020449. Plotted Scale - 1:1250

Location Plan Scale 1:1250