


All dimensions are to be checked on site, any discrepancies are to be reported to the Architect before work commences. Do not scale from this drawing.

This drawing is to be read in conjunction with all relevant consultations and specialists drawings / documents, any discrepancies are to be reported to the Architect before the affected work commences.

All structural components shown are indicative only. Details / calculations of structural members are to be provided by the Structural Engineer.

This drawing is copyright.

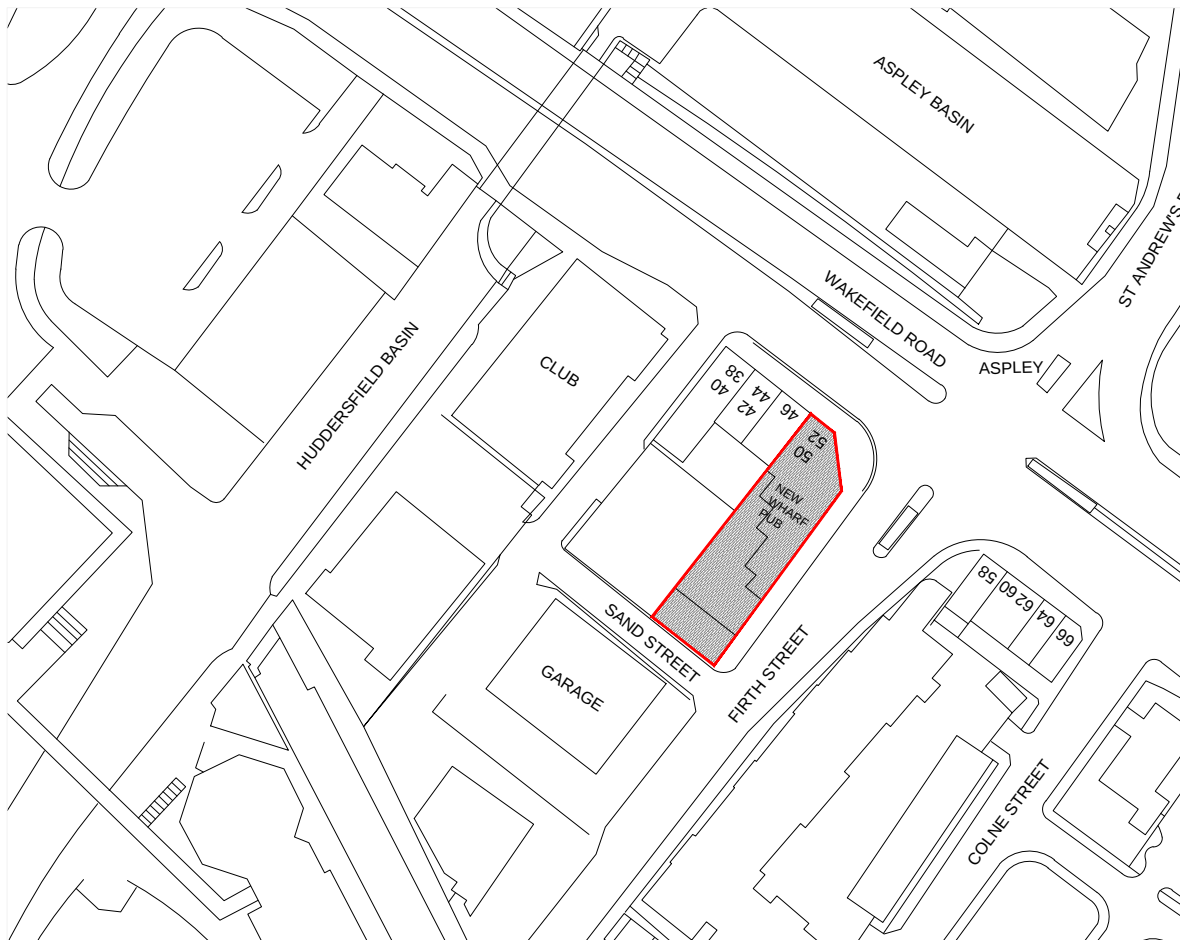

LOCATION MAP
SCALE 1:1250

REVISION	25.04.16	ISSUED BY FM
DATE		COMMENT



The Diplomat
144 Sunbridge Road
Bradford
BD1 2HA
T: 01274 723 999

W - www.yemearchitects.co.uk
E - info@yemearchitects.com

CLIENT

THE NEW WHARF PUB
52 WAKEFIELD ROAD
HUDDERSFIELD
HD1 3AQ

DRAWING INFO

LOCATION MAP

DRAWING No
500747/ PL-05-01

REVISION

SCALES	DATE	JAN 2016	PLANNING	
1:1250@A4	DRAWN BY	ALL	BUILDING CONTROL	
	CHECKED BY	AH	CLIENT	
			SKETCH	
			INFORMATION	

This drawing and the copyright, design rights and all other intellectual property rights in it
belong to YEME LTD. No licence or assignment of any such rights is granted hereunder.
This drawing is not to be copied or divulged to a third party without written permission.