


## EXISTING

(Showing demo and proposed leisure)

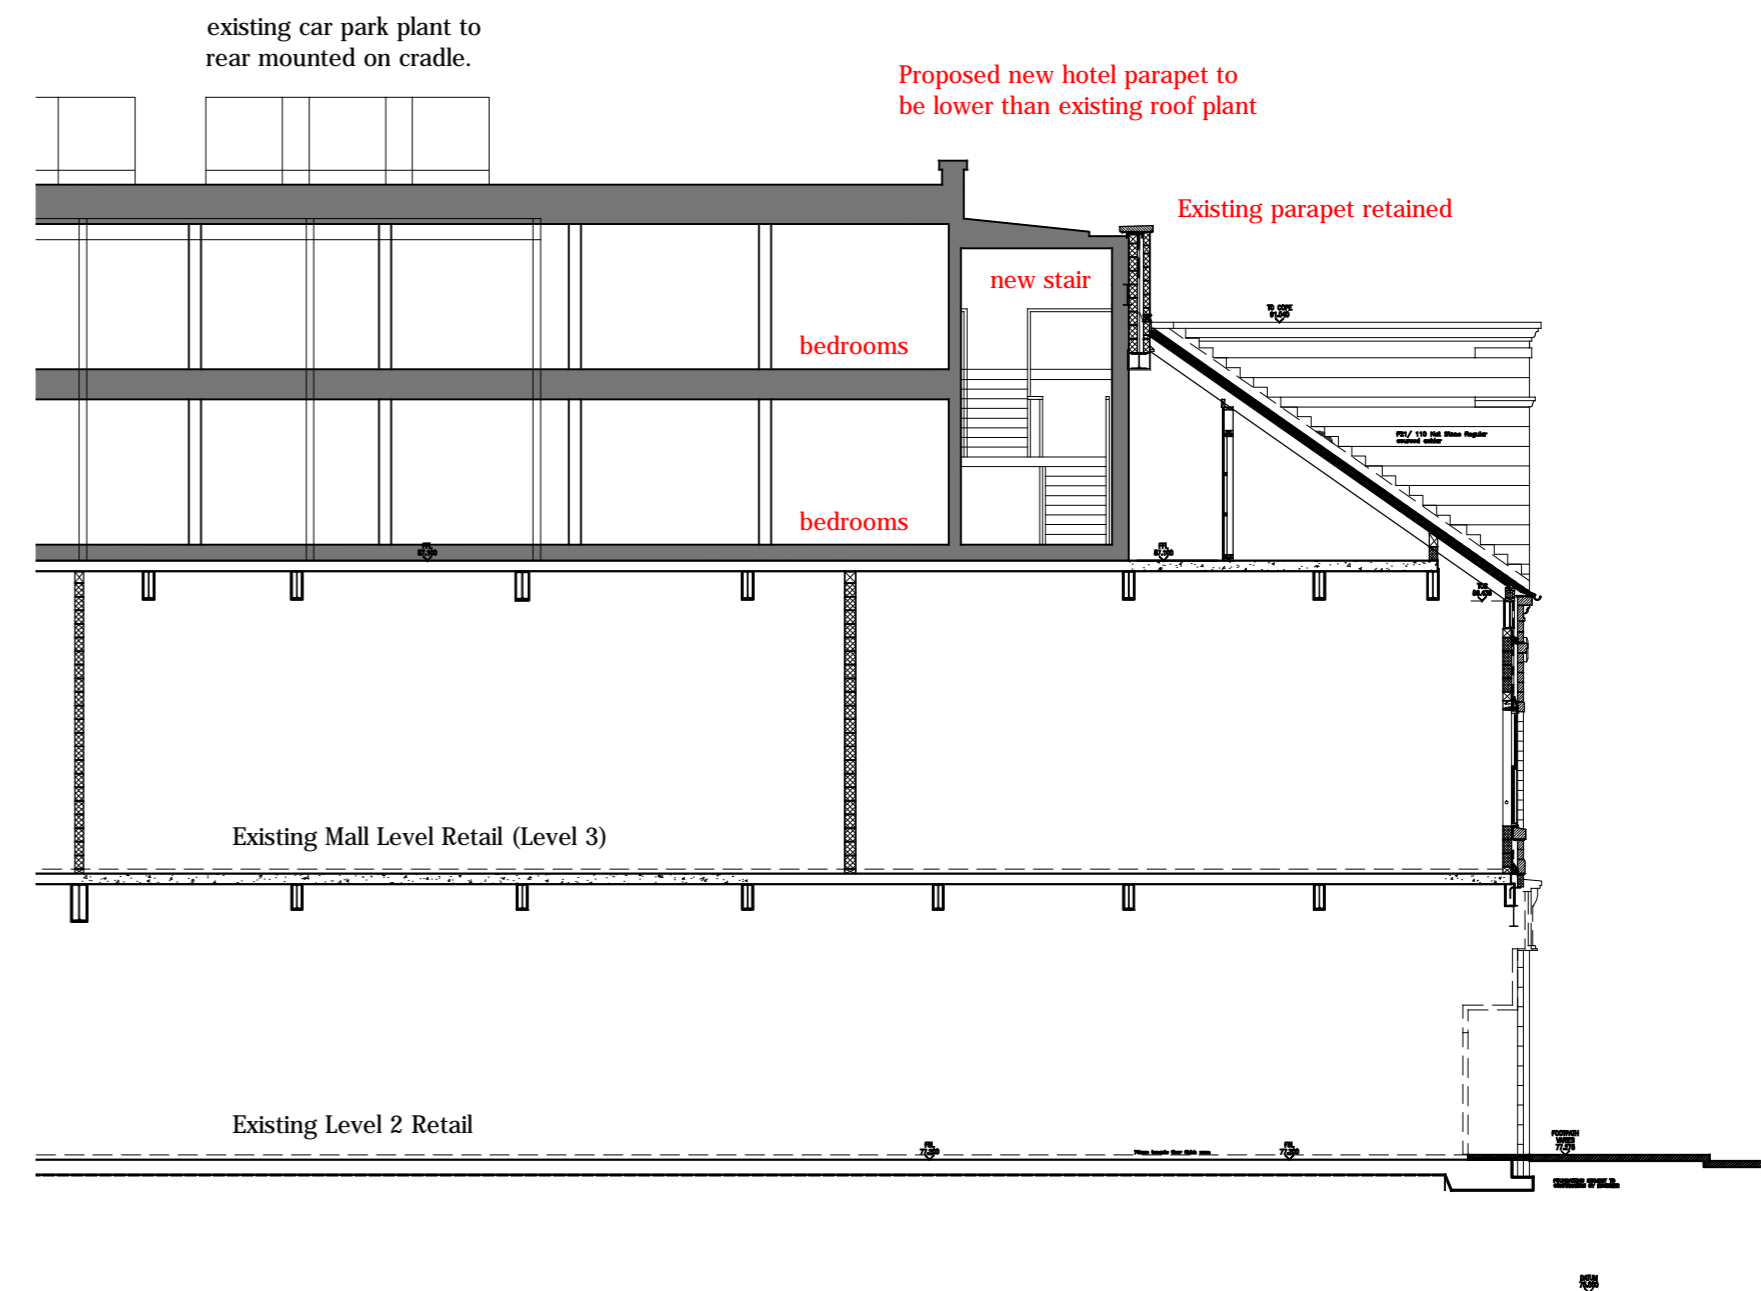

## PROPOSED

### SECTION B - B

This drawing is copyright. All dimensions and details are to be verified on site. Any discrepancies are to be notified to the Architect prior to work commencing. Do not scale from drawings.

Content EXISTING AND PROPOSED SECTION B-B  
 Client WD  
 Project KINGSGATE HOTEL

Date 13.01.18 Drawing Scale 1:125@ A1, 1:250@A3  
 Paper size A1 Drawn by HB Checked -

Project Code 915 Drawing No. PP-11 Revision B

**covellmatthews**  
 ARCHITECTS  
 6 Manor Place, Edinburgh, EH3 7DD  
 edinburgh@covellmatthews.co.uk  
 www.covellmatthews.co.uk  
 t:0131 226 3366

PLANNING