




Notes:
- Do not scale this drawing.
- All dimensions to be checked on site prior to construction.
- Designer to be notified of discrepancies in figured dimensions.
- This drawing is copyright to PMK Design Associates.

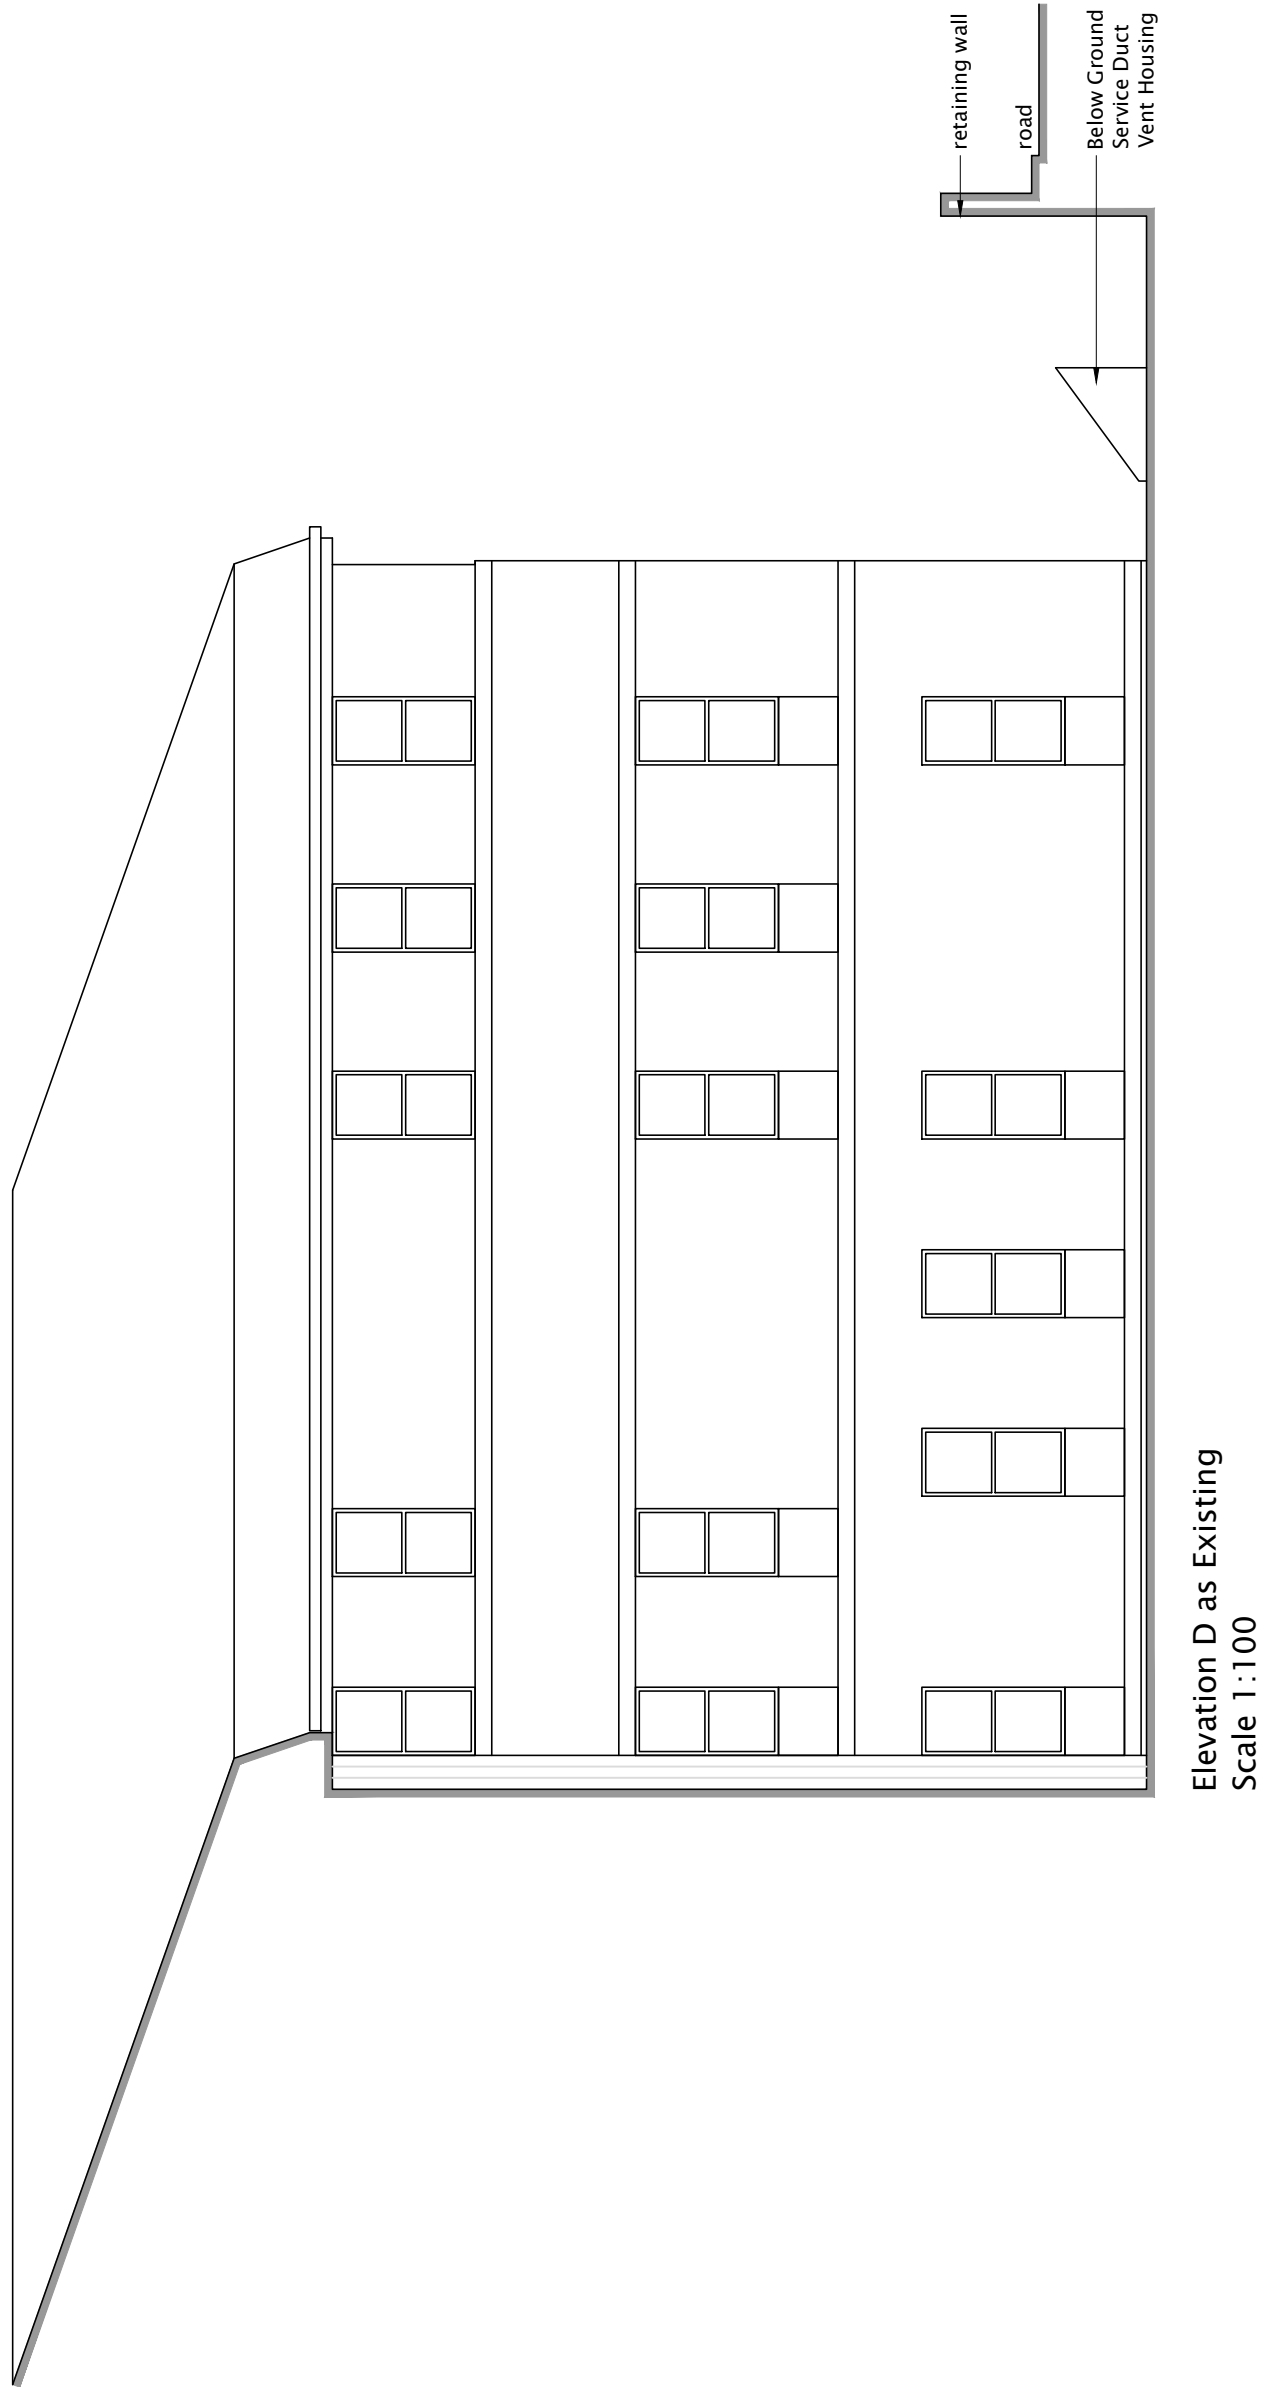

Elevation D as Existing
Scale 1:100

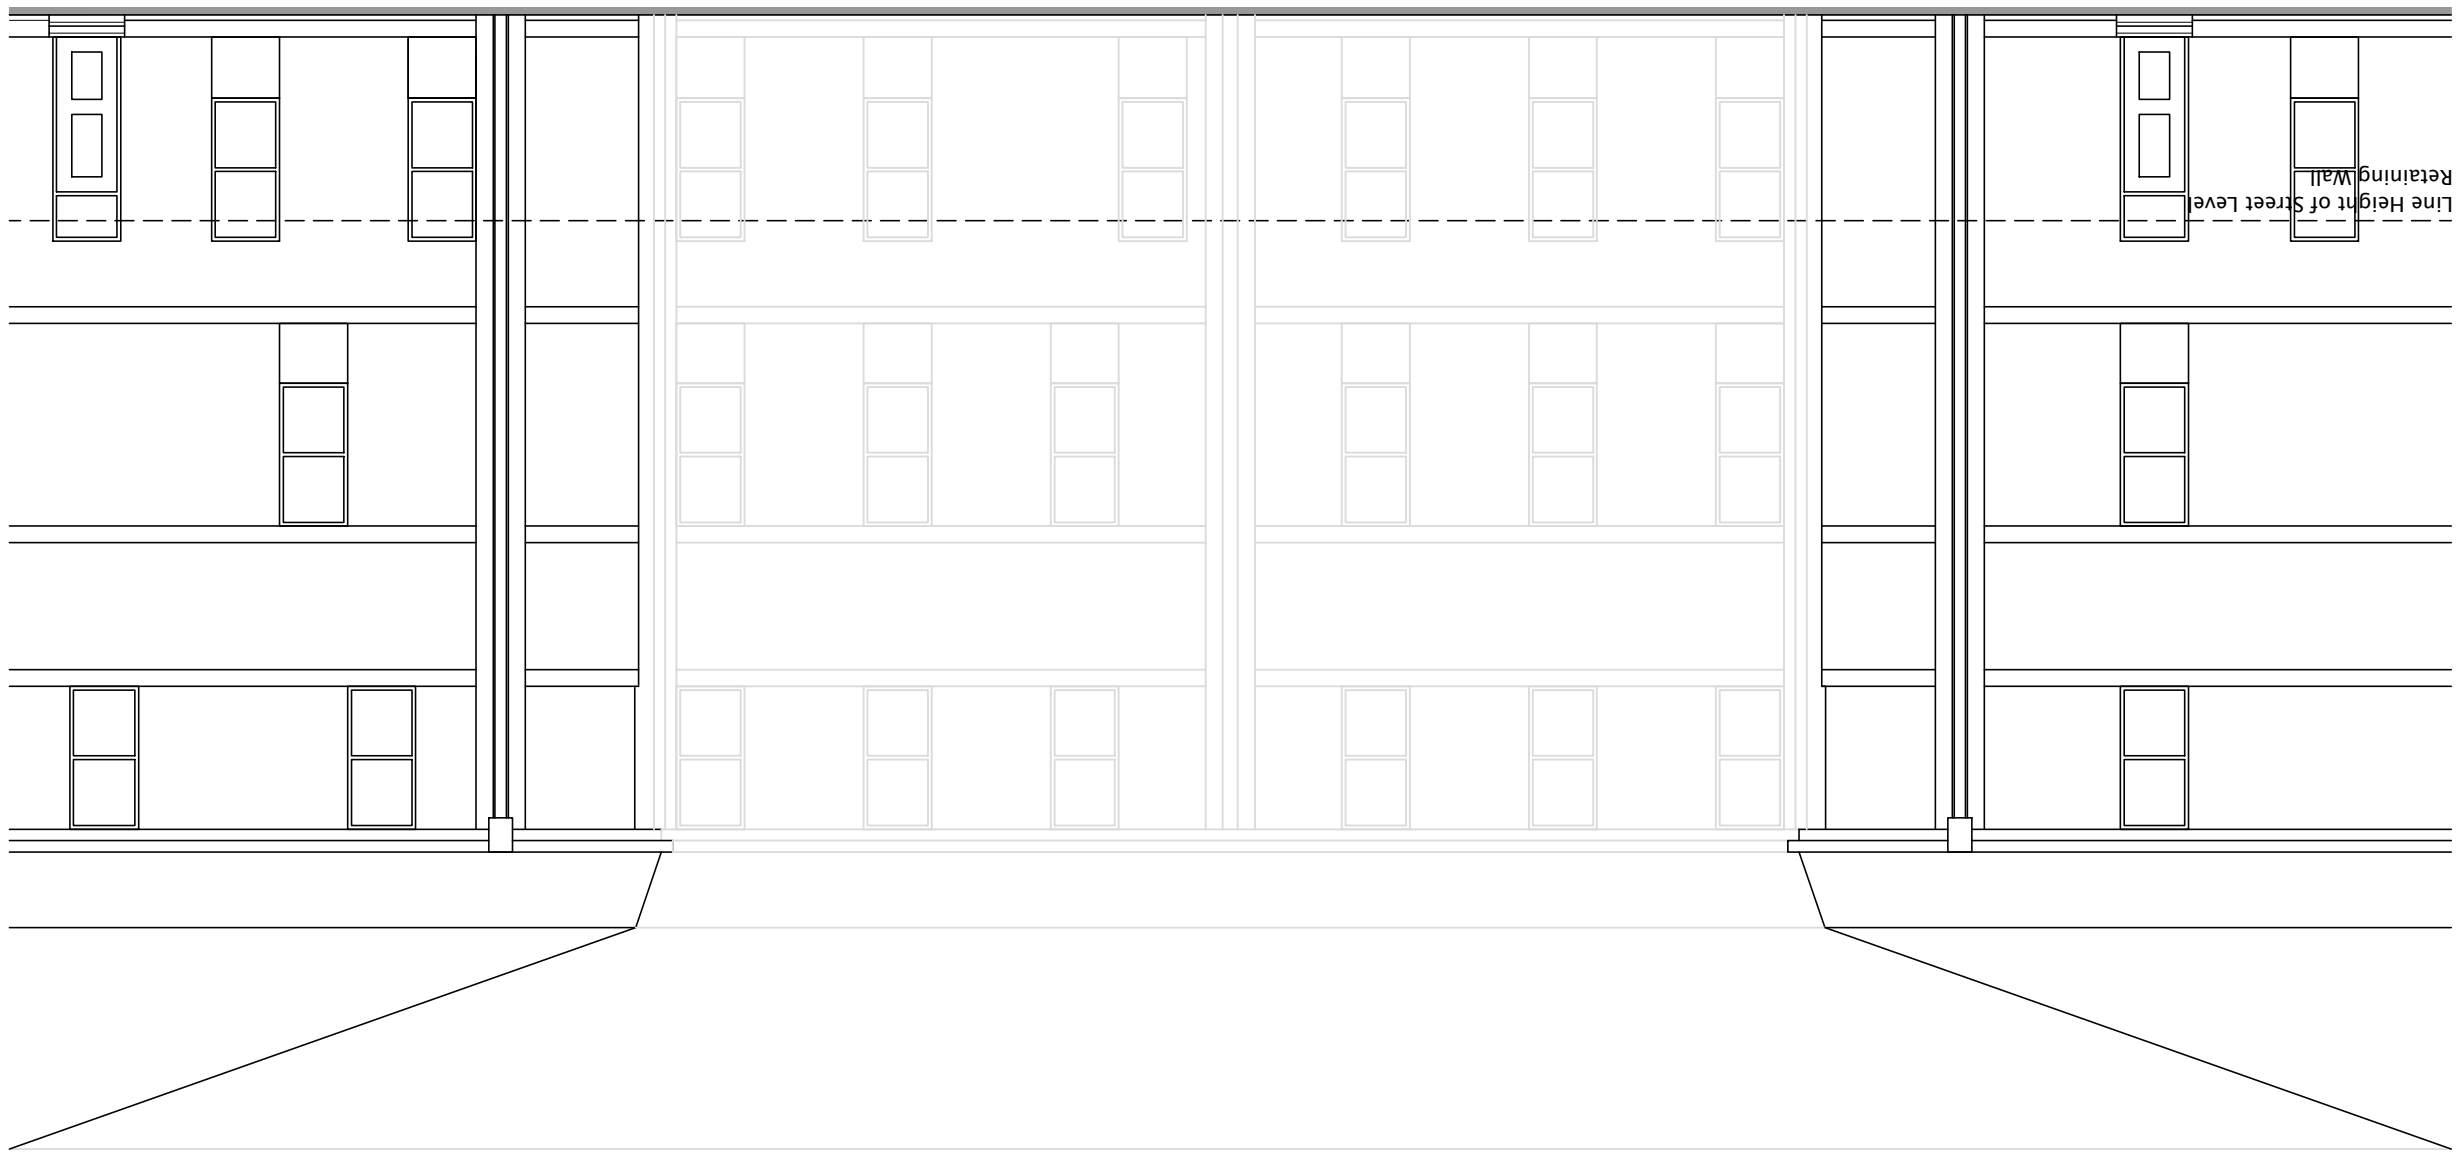


Elevation C as Existing
Scale 1:100

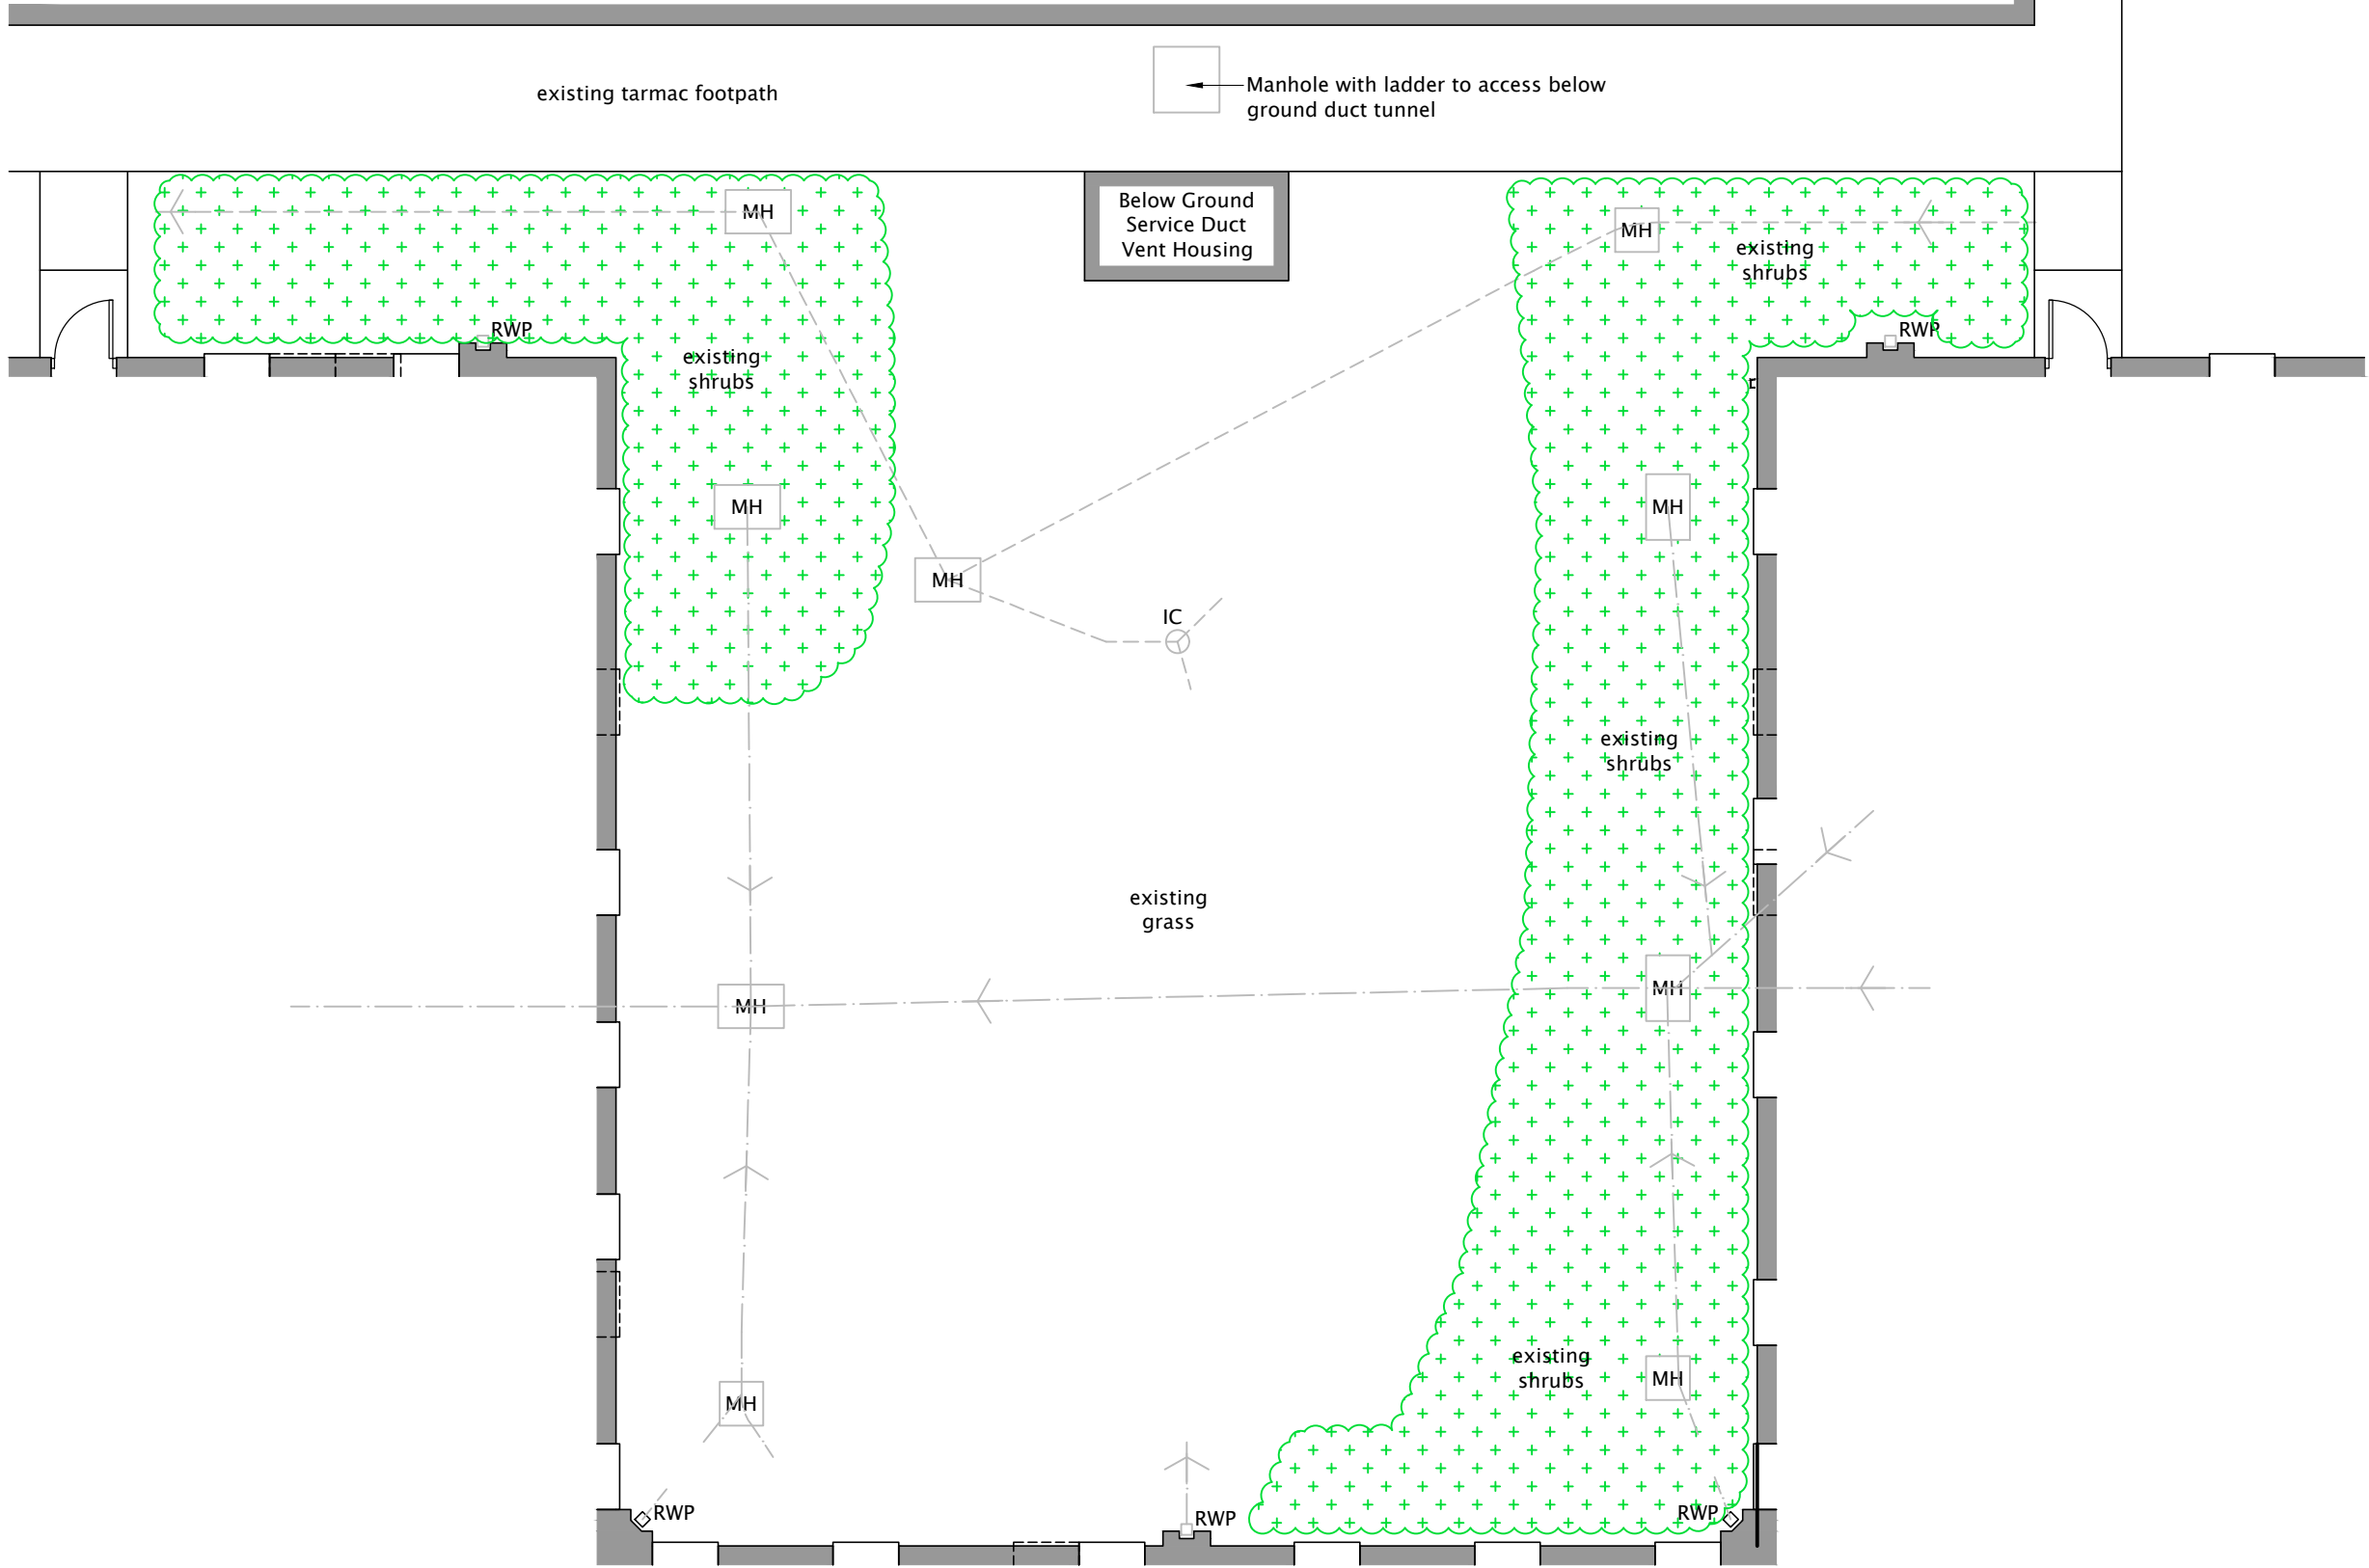

Plan as Existing
Scale 1:100



Elevation A as Existing
Scale 1:100

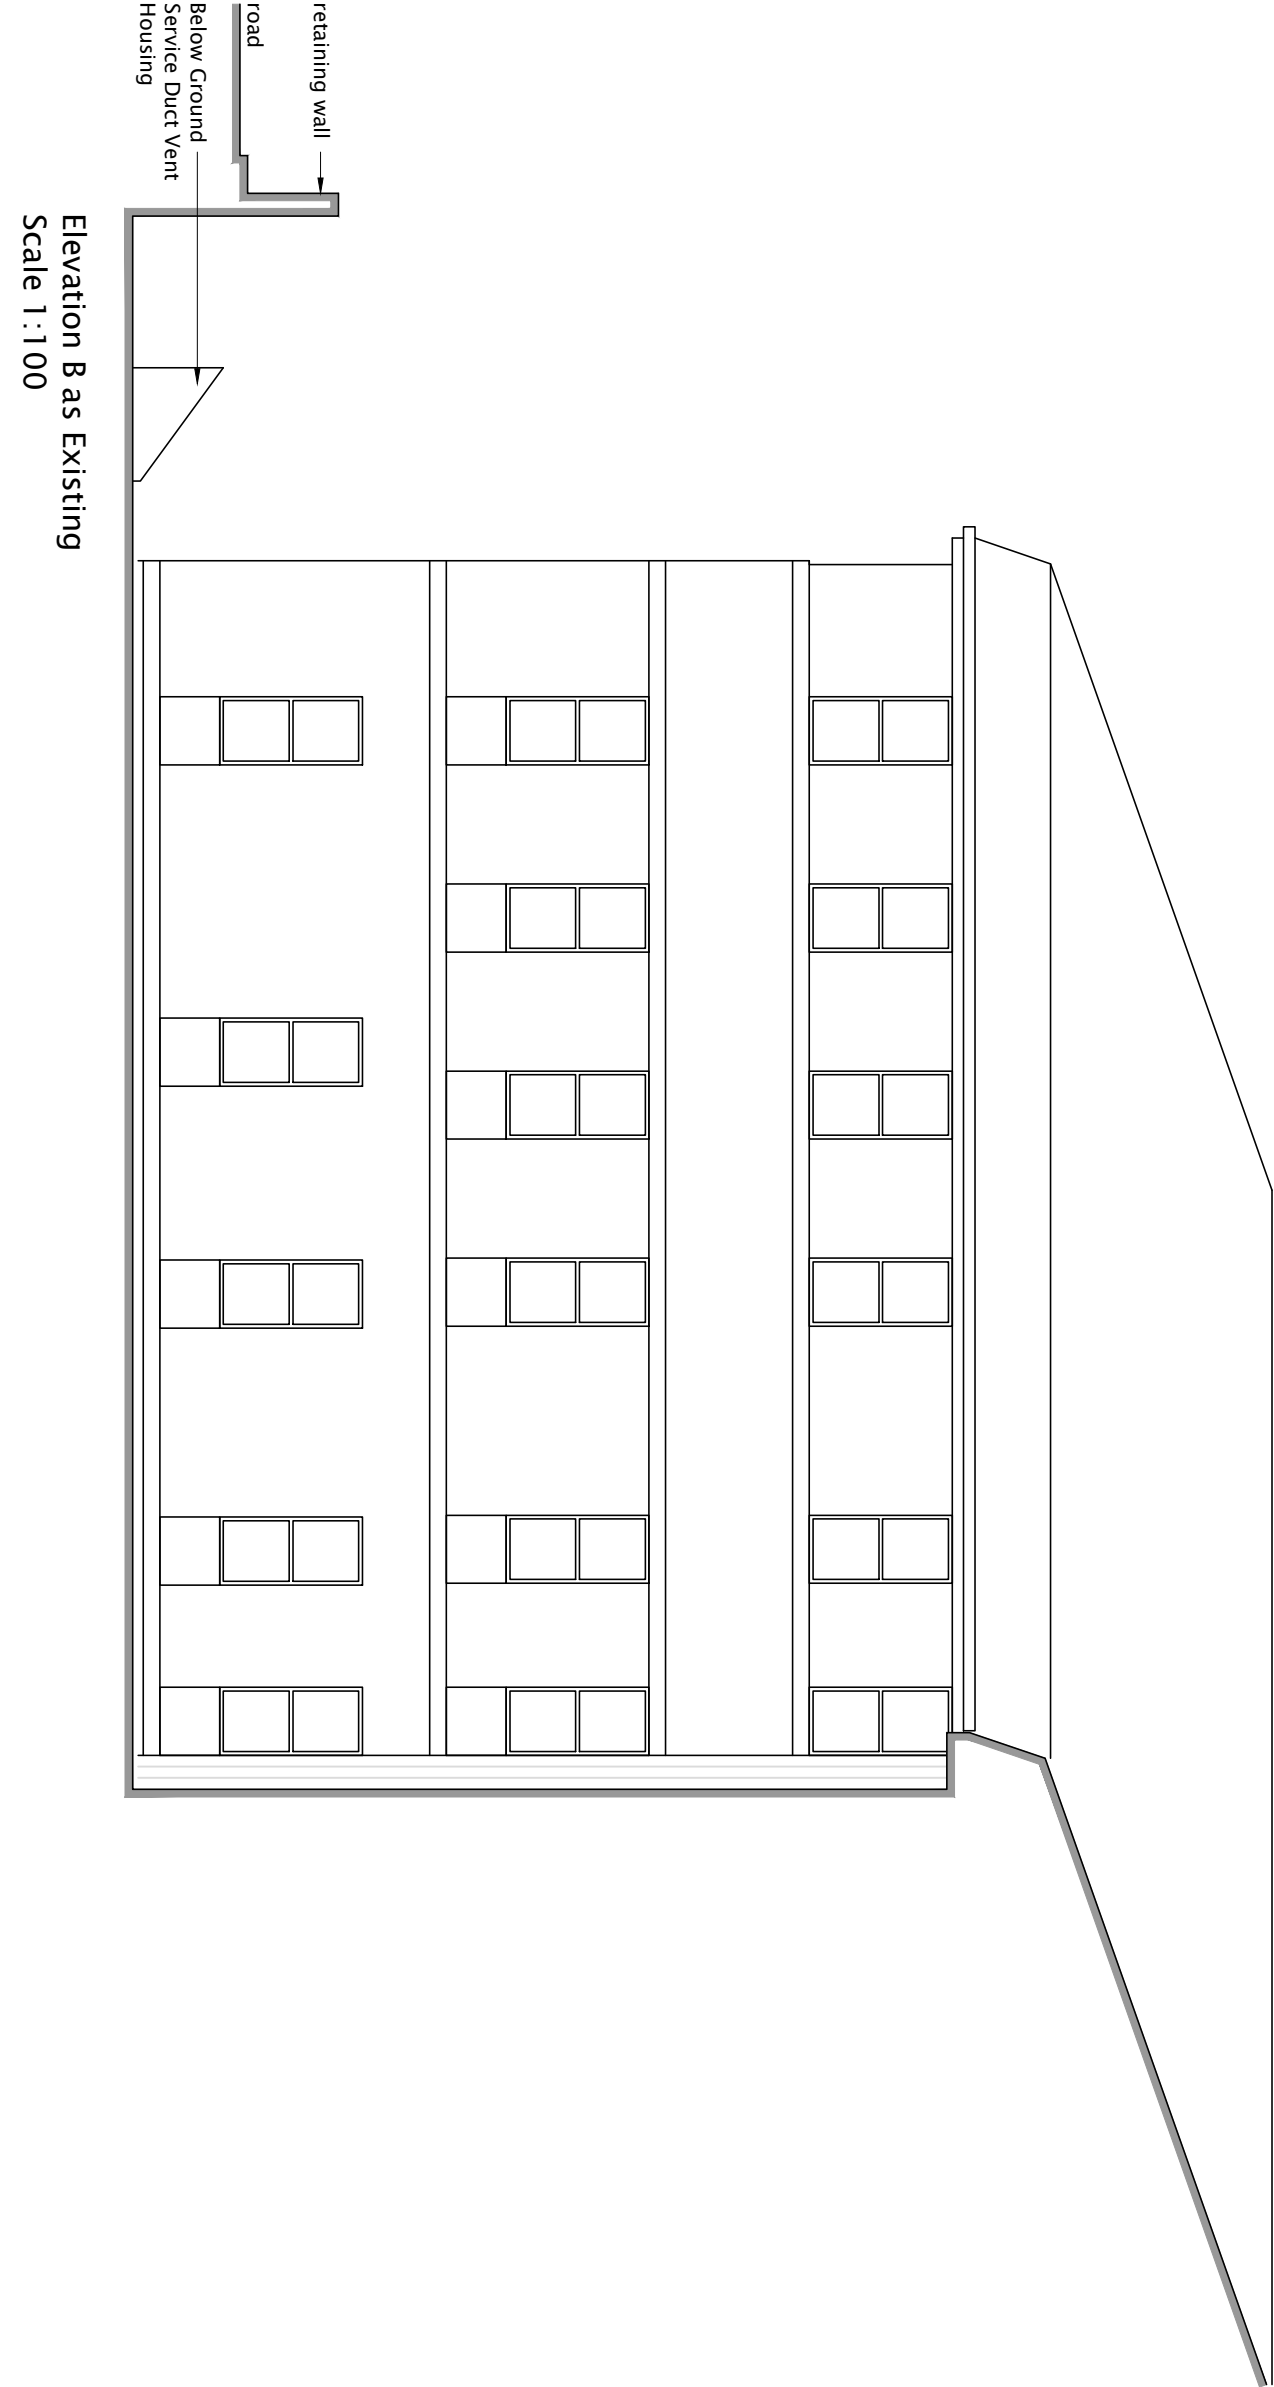

Elevation B as Existing
Scale 1:100

Rev:	Description	Date:
Revisions:		
Drawing Status:		

PLANNING

Client:
The Mid Yorkshire Hospitals NHS Trust

Project Title:
Internal Refurbishment to Existing Wards 12, 14 & 15, Dewsbury & District Hospital

Drawing Title:
External Plant Room General Arrangements as Existing

Date:	Scale:	Sheet:
18.01.18	1:100	A1
Project No:	Drawing No:	Revision:
17024	[PL] 01	-

Copthall Bridge House, Station Bridge, Harrogate, HG1 1SP
Tel: 01423 790 146 - Fax: 01423 790 227
Email: info@pmkdesignassociates.com