




Front

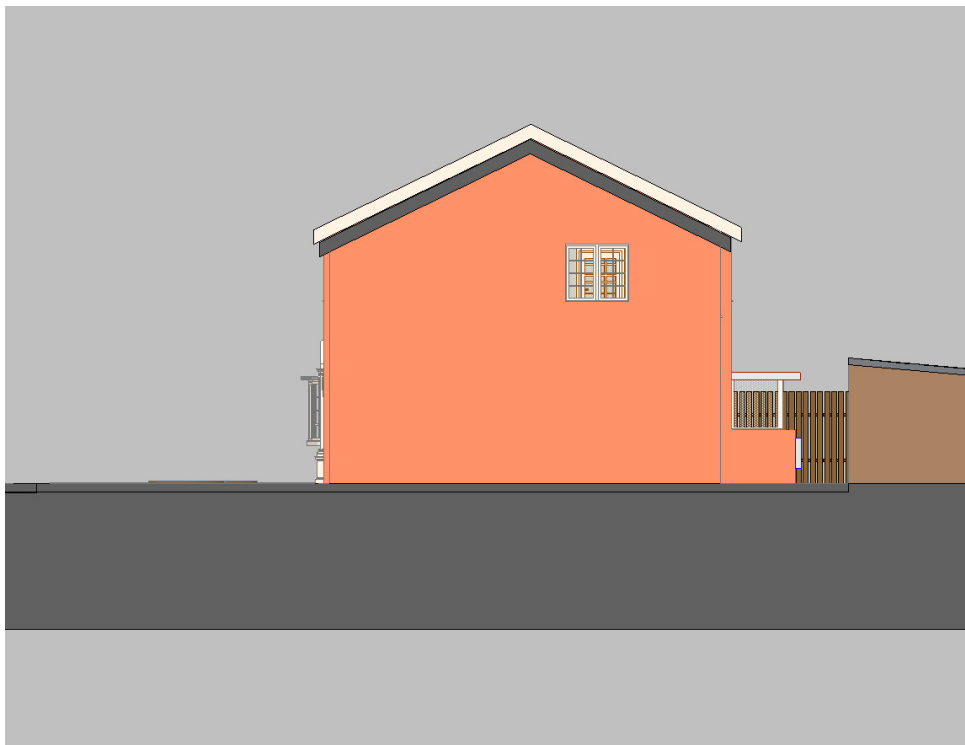

Side



Rear

Proposed
Scale 1:100

REV A 06/04/2018 Alts to Elevations to make
extension subservient to main house

Mr and Mrs Hoyle
8 Southfield Court, Highburton,
Huddersfield, HD8 0RG

Single storey first floor
extension above open air driveway

Proposed information
Proposed Elevations

Planning Issue

Scale: 1:100 @ A3	No. BD 125/005 REV A	
Lead: MJH	Date: Jan 2018	Drawn by: MJH

zest architects ltd

7 Highgate Avenue, Lepton, Huddersfield, HD8 0EE
mob: 07515 396 505
email: zestarchitectsltd@gmail.com