



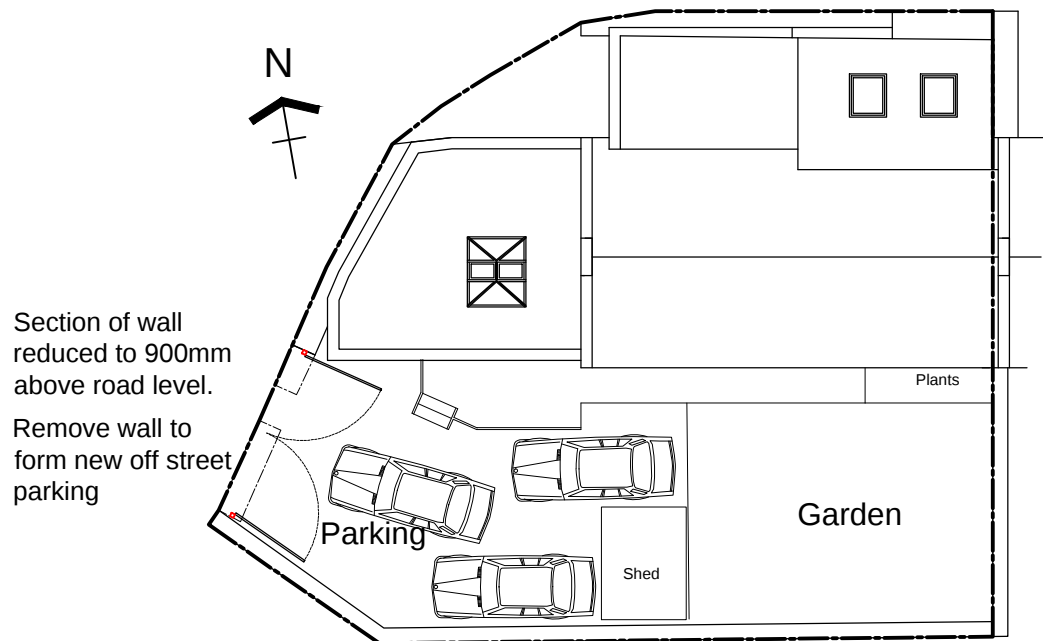

Site Plan 1:200

Materials
Walls - Natural stone existing with art stone details to windows all to match existing.
Windows/doors - generally uPVC to match existing. Green oak framed feature window/door to new kitchen.
Roof - single ply membrane flat roof behind stone parapet walls.

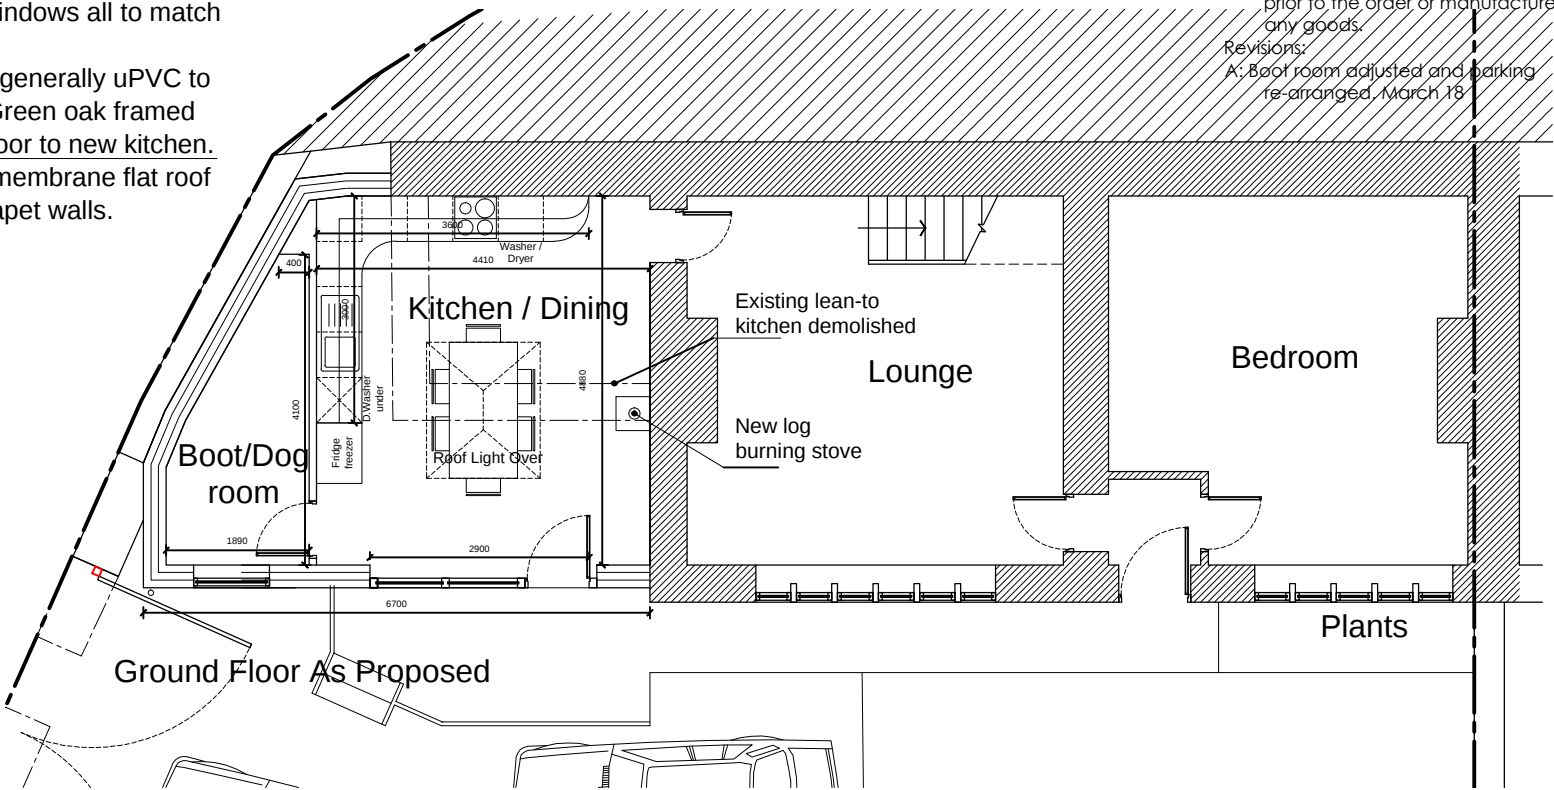

Ground Floor As Proposed


NOTES

- Do not scale from this drawing.
- This drawing is copyright.
- All dimensions to be checked on site prior to the order or manufacture of any goods.


Revisions:
 A: Boot room adjusted and parking re-arranged, March 18



West Elevation

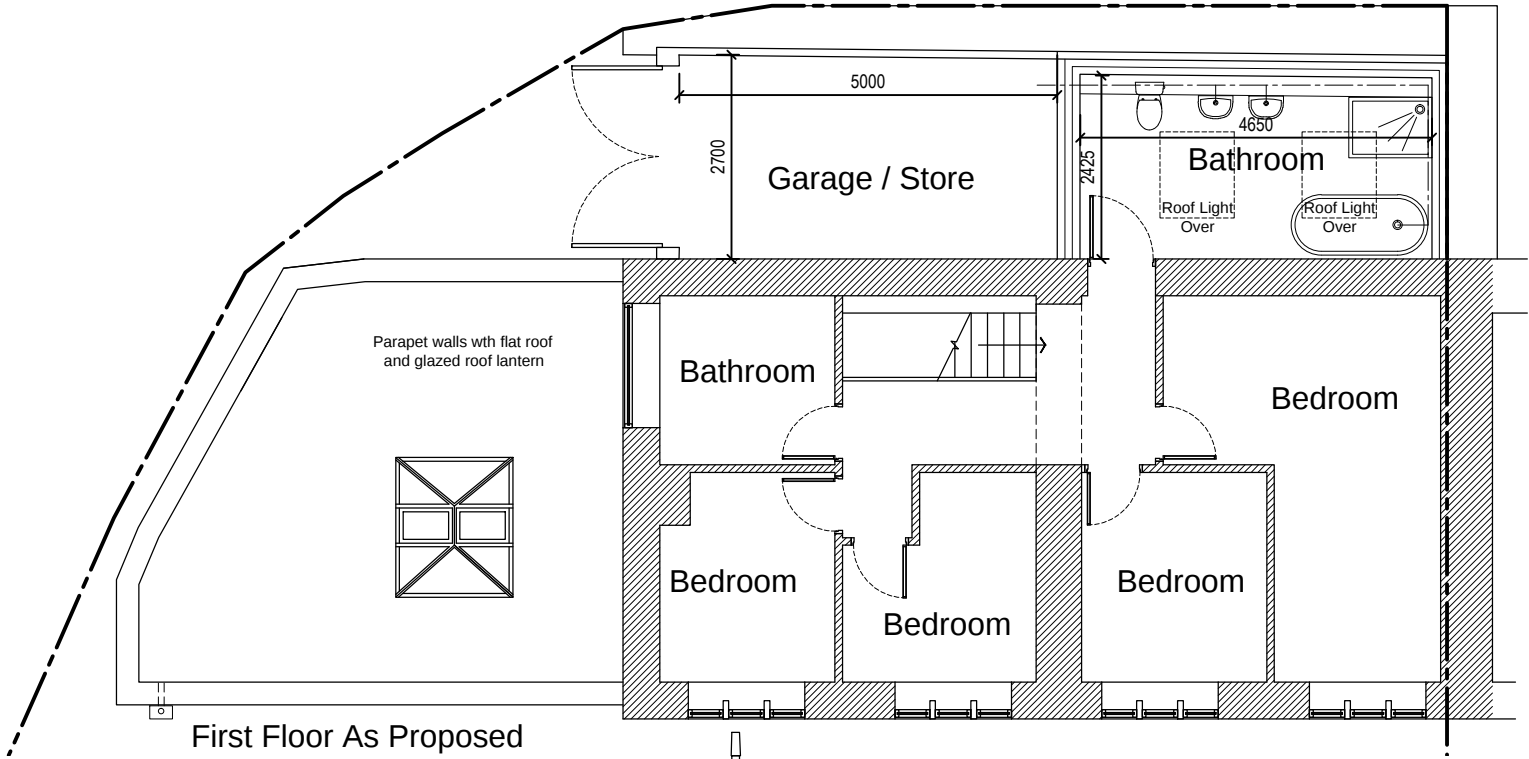

First Floor As Proposed

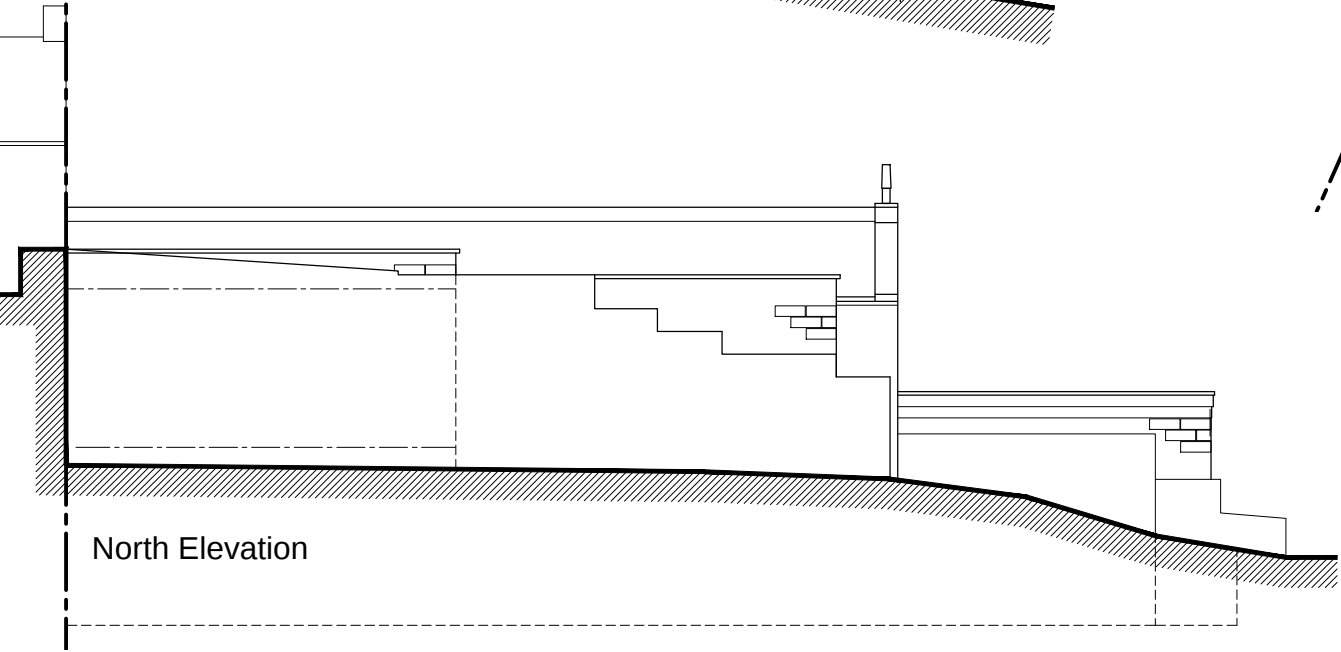

North Elevation



South Elevation

Section of wall reduced to 900mm above road level.